


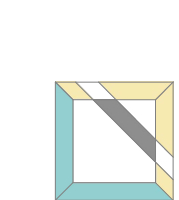

N°	Имя комнаты	AREA m²
1.1	ENTRANCE AREA	8,60 m²
1.2	WARDROBE I	4,90 m²
1.3	ATRIUM	19,80 m²
1.4	GUEST BATHROOM	5,30 m²
1.5	BAR AREA	24,00 m²
1.6	LIVING ROOM	20,00 m²
1.7	MASTER BEDROOM	29,00 m²
1.8	WALK-IN CLOSET	5,70 m²
1.9	MASTER BATHROOM	10,80 m²
1.10	GUEST BEDROOM	21,00 m²
1.11	BALCONY	2,80 m²
1.12	BALCONY	1,40 m²
AREA		153,30 m²

LEGENDA	
	● + 3.000 STRUCTURAL CEILING
	● + 2.900 SUSPENDED CEILING
	● + 2.880 SUSPENDED CEILING
	● + 2.700 SUSPENDED CEILING
	● + 2.520 SUSPENDED CEILING
	SHADOW GAP

REV	DATE	DESCRIPTION



**LAZZAROTTI
& Associati**
Architects

via dell'annunziata 27 20121 Milano Italia
www.lazzarottiasociati.com

Client
MARIO GIAMPIERI
LGM GROUP

Project
BUSOV HILL
APT. H/155 - LEVEL 5
KIEV - UKRAINE

Drawing Title

REFLECTED CEILING PLAN

Drawn By
AF

Checked By
SL

Scale
1:35 @A1

Date
27.04.2020

Project No.
LZA-BHP-GP-01-1005

Drawing No.
P03

Revision

Status
PRELIMINARY COPY

The copyright of this drawing is vested in the architect. Alteration or unauthorized use of this document is prohibited by law. All measurements in mm. If nothing else is stated. No dimension shall be scaled from this drawing. All contractors must verify all dimensions on site relative to the work shown on the drawing before commencing work. Any errors or omissions are to be reported back to designer. If in doubt ask designer.



N°	Имя комнаты	AREA m²
1.1	ENTRANCE AREA	8,60 m²
1.2	WARDROBE I	4,90 m²
1.3	ATRIUM	19,80 m²
1.4	GUEST BATHROOM	5,30 m²
1.5	BAR AREA	24,00 m²
1.6	LIVING ROOM	20,00 m²
1.7	MASTER BEDROOM	29,00 m²
1.8	WALK-IN CLOSET	5,70 m²
1.9	MASTER BATHROOM	10,80 m²
1.10	GUEST BEDROOM	21,00 m²
1.11	BALCONY	2,80 m²
1.12	BALCONY	1,40 m²
AREA		153,30 m²

LEGENDA	
	• + 3.000 STRUCTURAL CEILING
	• + 2.900 SUSPENDED CEILING
	• + 2.880 SUSPENDED CEILING
	• + 2.700 SUSPENDED CEILING
	• + 2.520 SUSPENDED CEILING
	SHADOW GAP

REV	DATE	DESCRIPTION

LAZZAROTTI
& Associati
Architects

via dell'annunziata 27 20121 Milano Italia

www.lazzarottiasociati.com

Client
MARIO GIAMPIERI
LGM GROUP

Project
BUSOV HILL
APT. H/155 - LEVEL 5
KIEV - UKRAINE

Drawing Title
**REFLECTED CEILING PLAN
& SECTIONS**

Drawn By
AF

Checked By
SL

Scale
1:35 @A1


Date
28.04.2020

Project No.
LZA-BHP-GP-01-1006


Drawing No.
P03

Status
PRELIMINARY COPY


The copyright of this drawing is vested in the architect. Alteration or unauthorized use of this document is prohibited by law. All measurements in mm. If nothing else is stated. No dimension shall be scaled from this drawing. All contractors must verify all dimensions on site relative to the work shown on the drawing before commencing work. Any errors or omissions are to be reported back to designer. If in doubt ask designer.

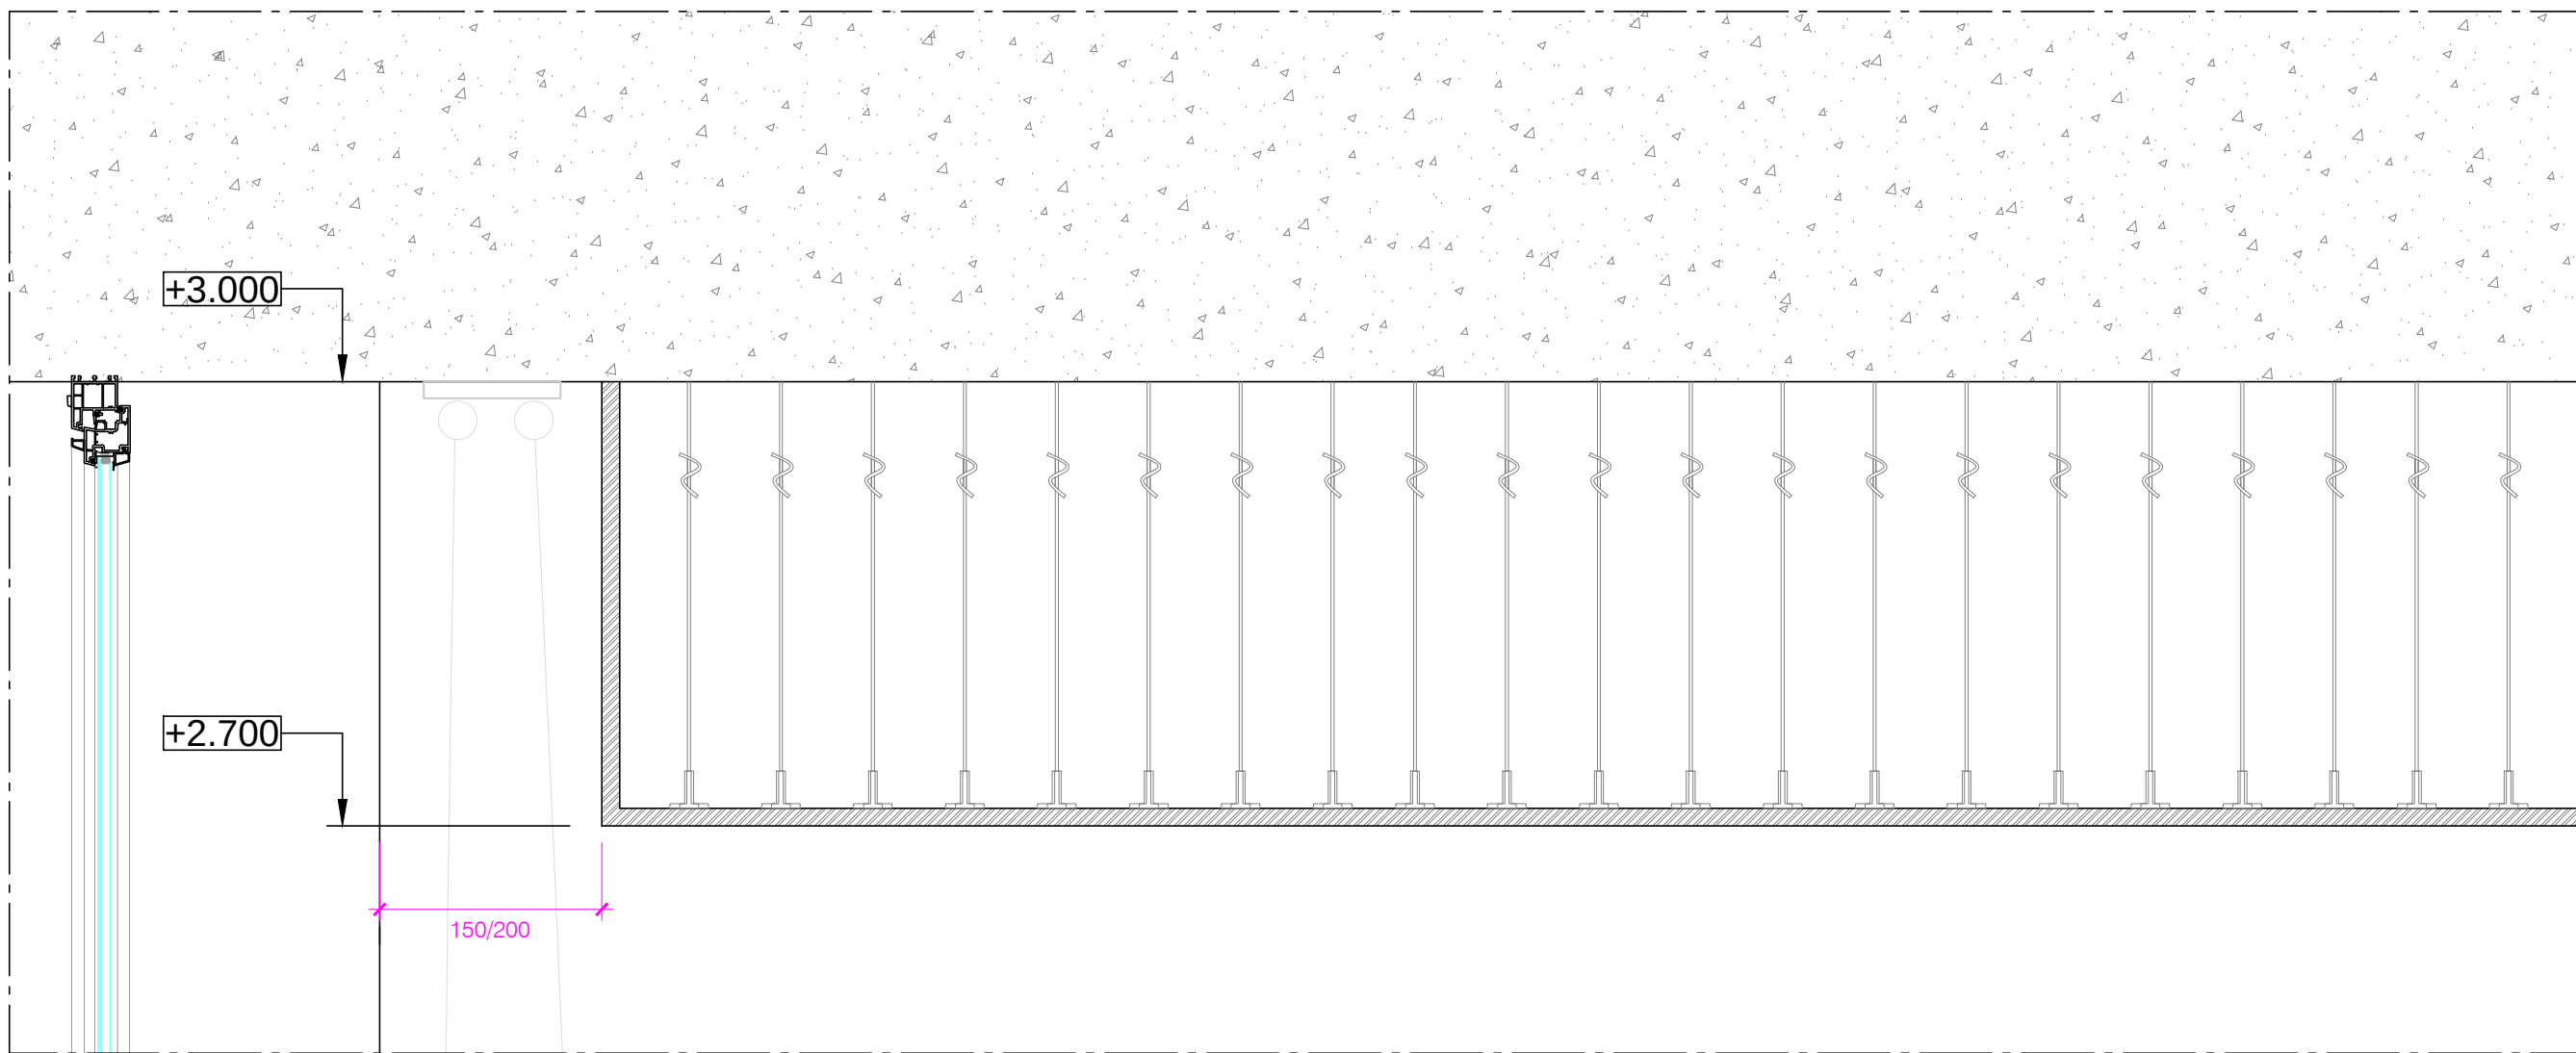


1 Типовой шторы - деталь
SCALE 1:5

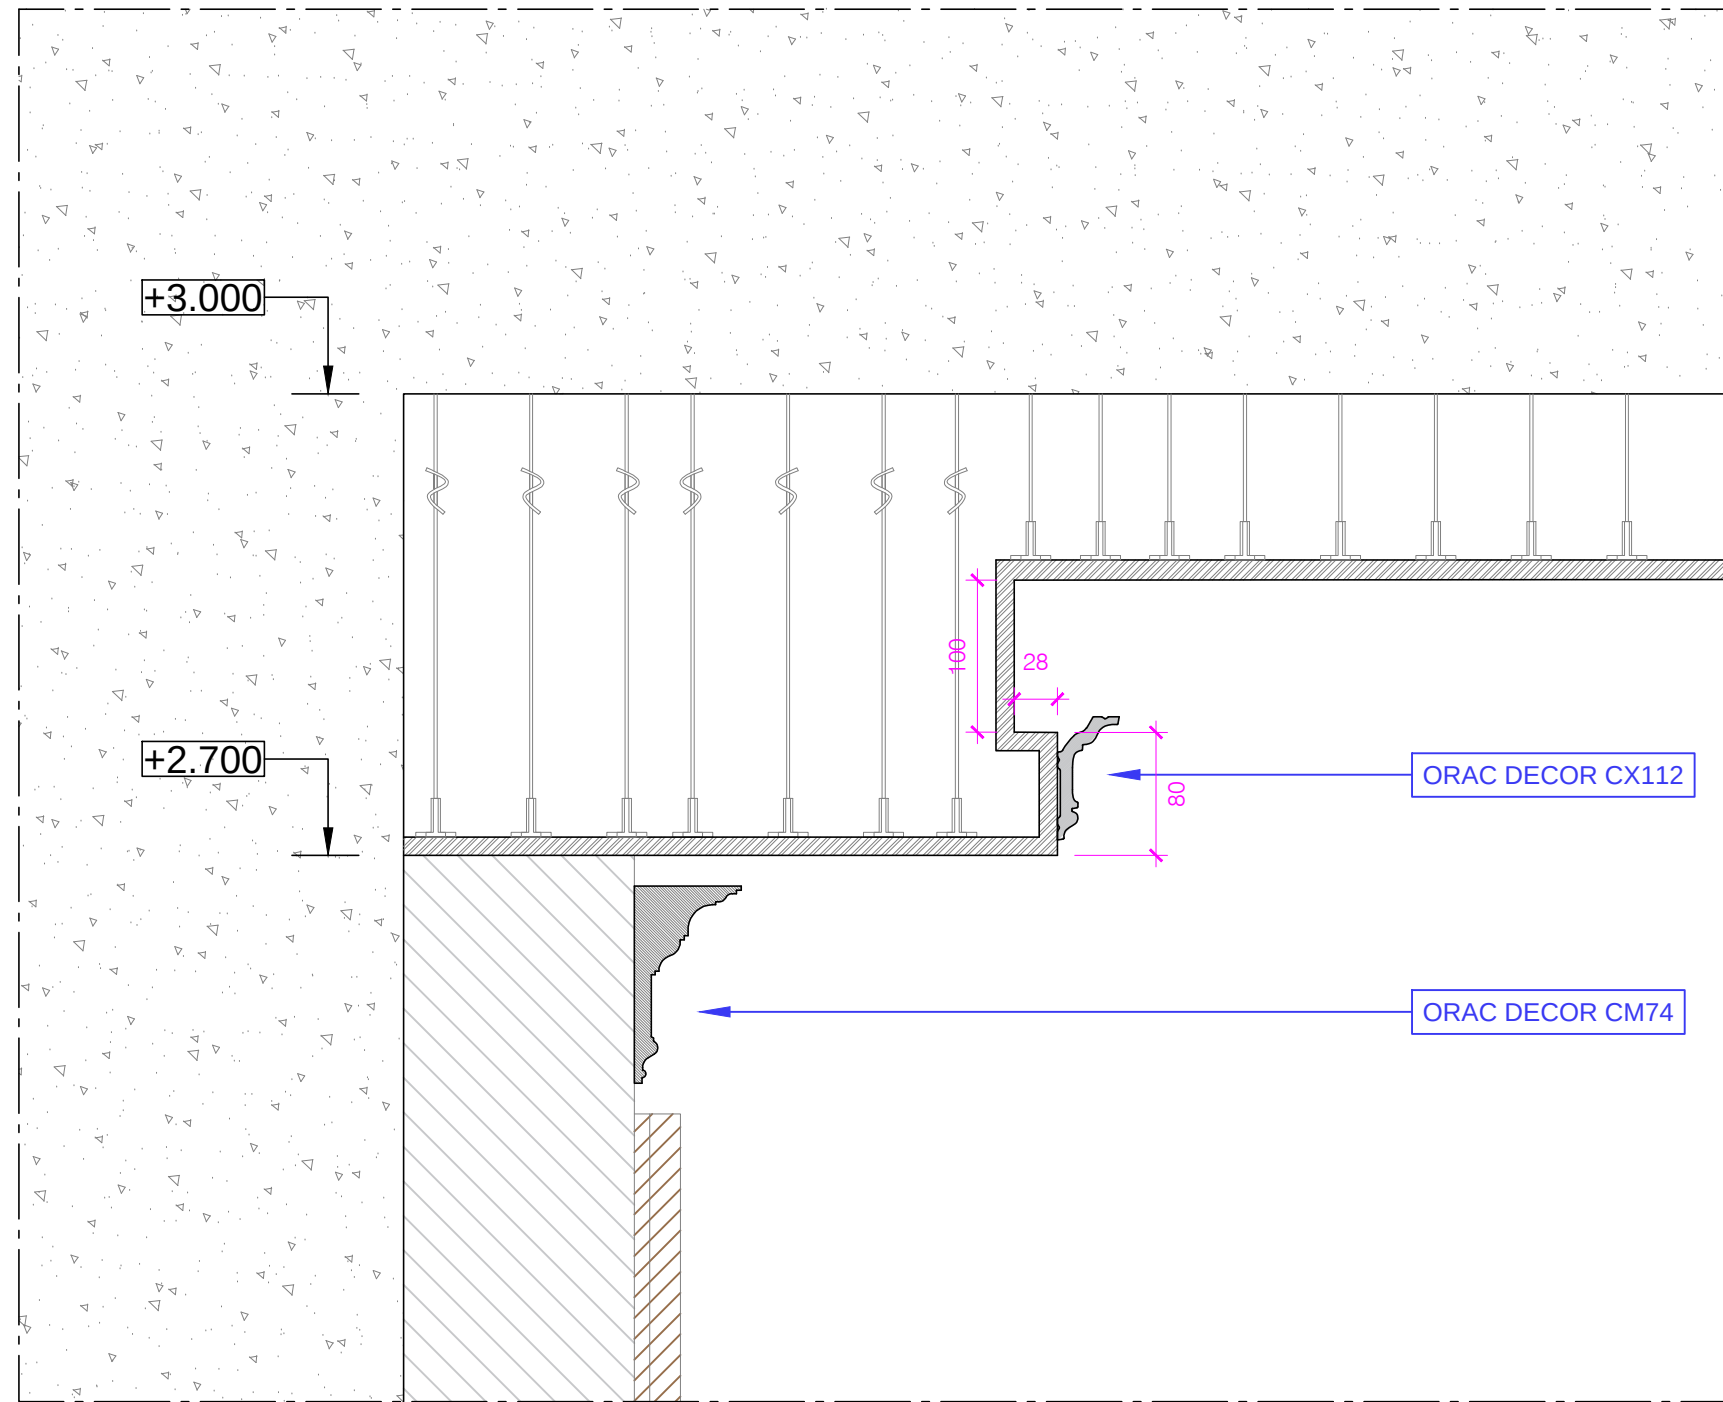

2 Деталь 1
SCALE 1:5

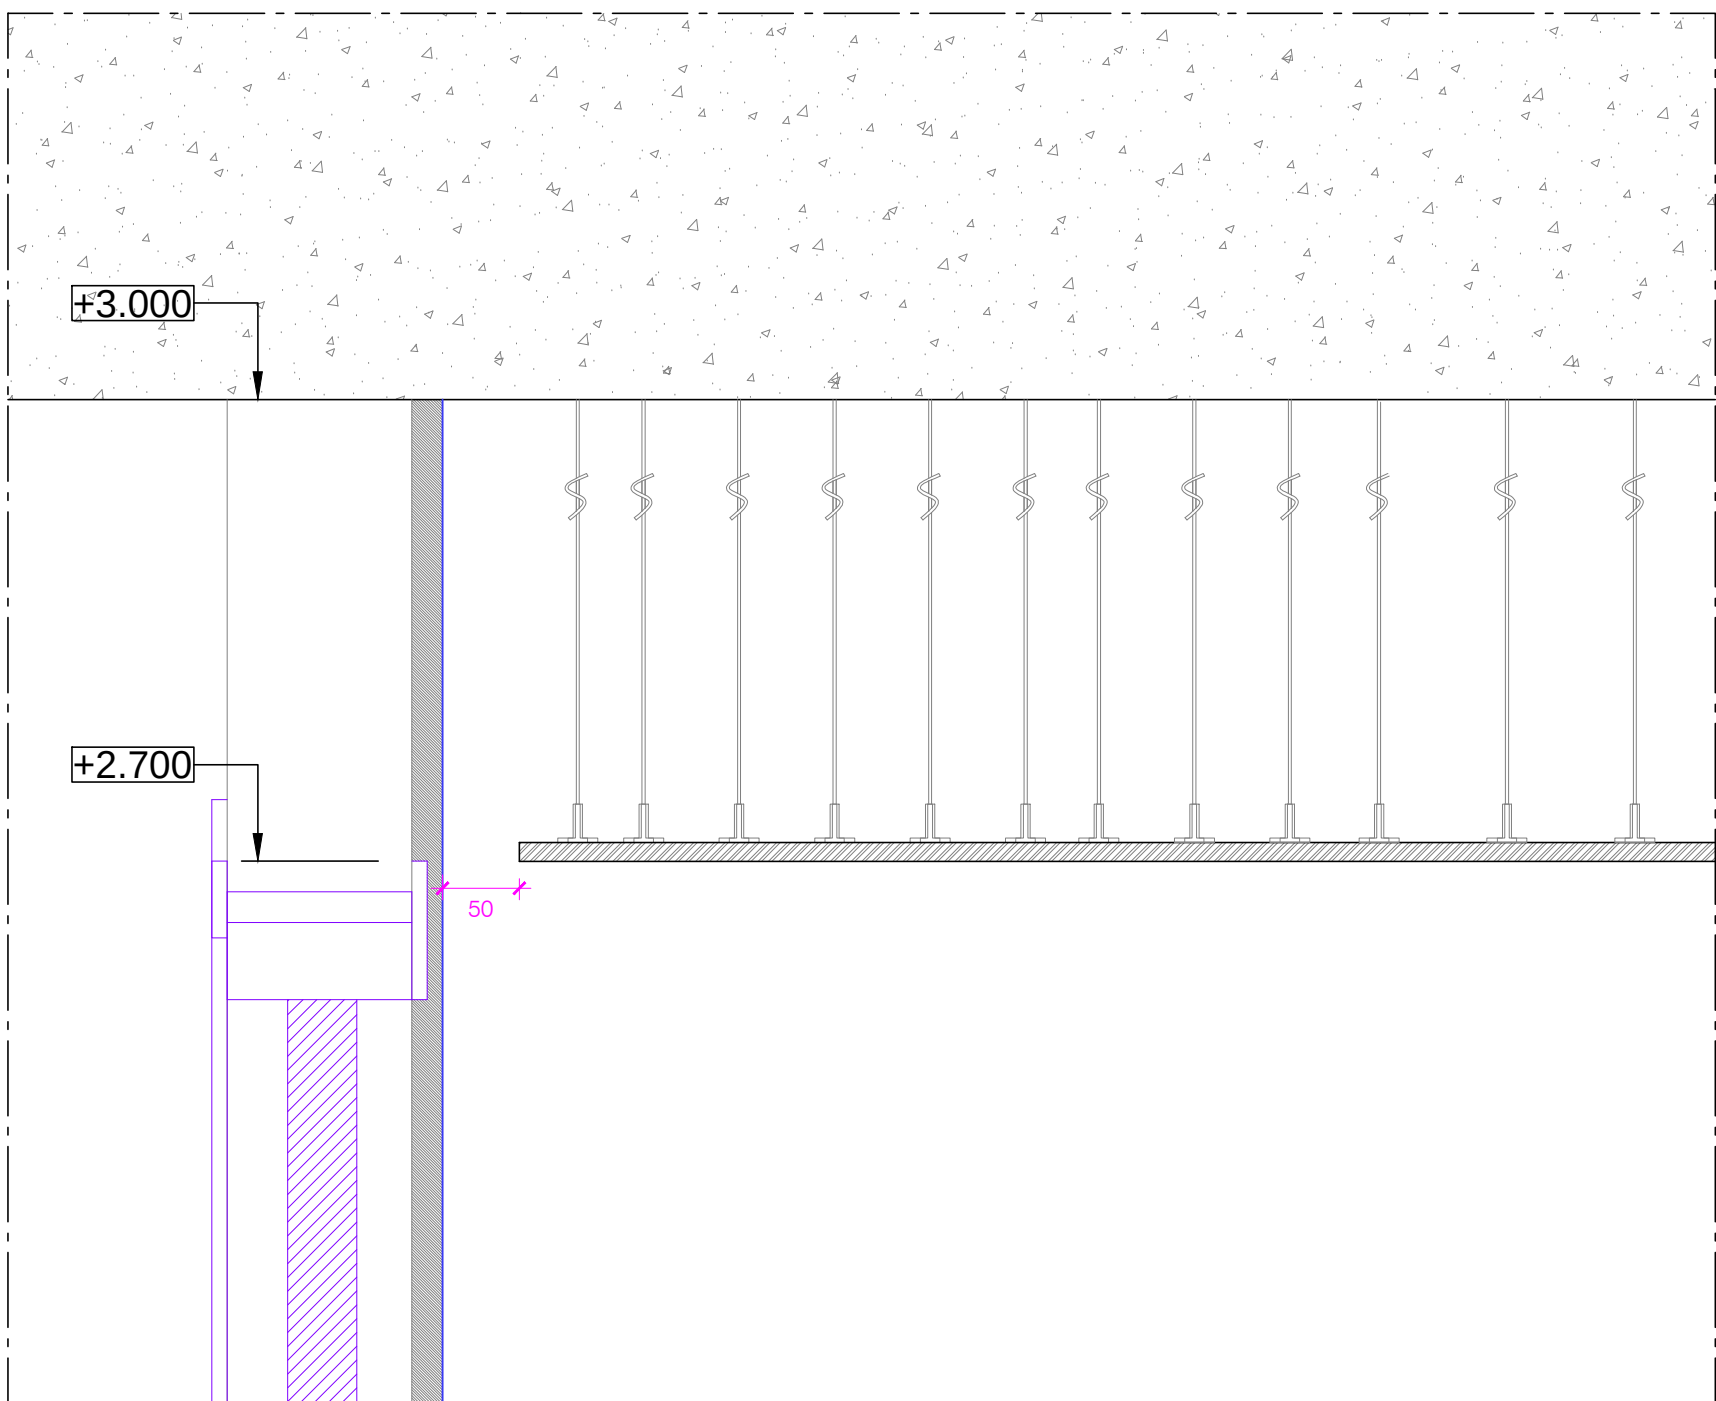

3 Деталь 2
SCALE 1:5

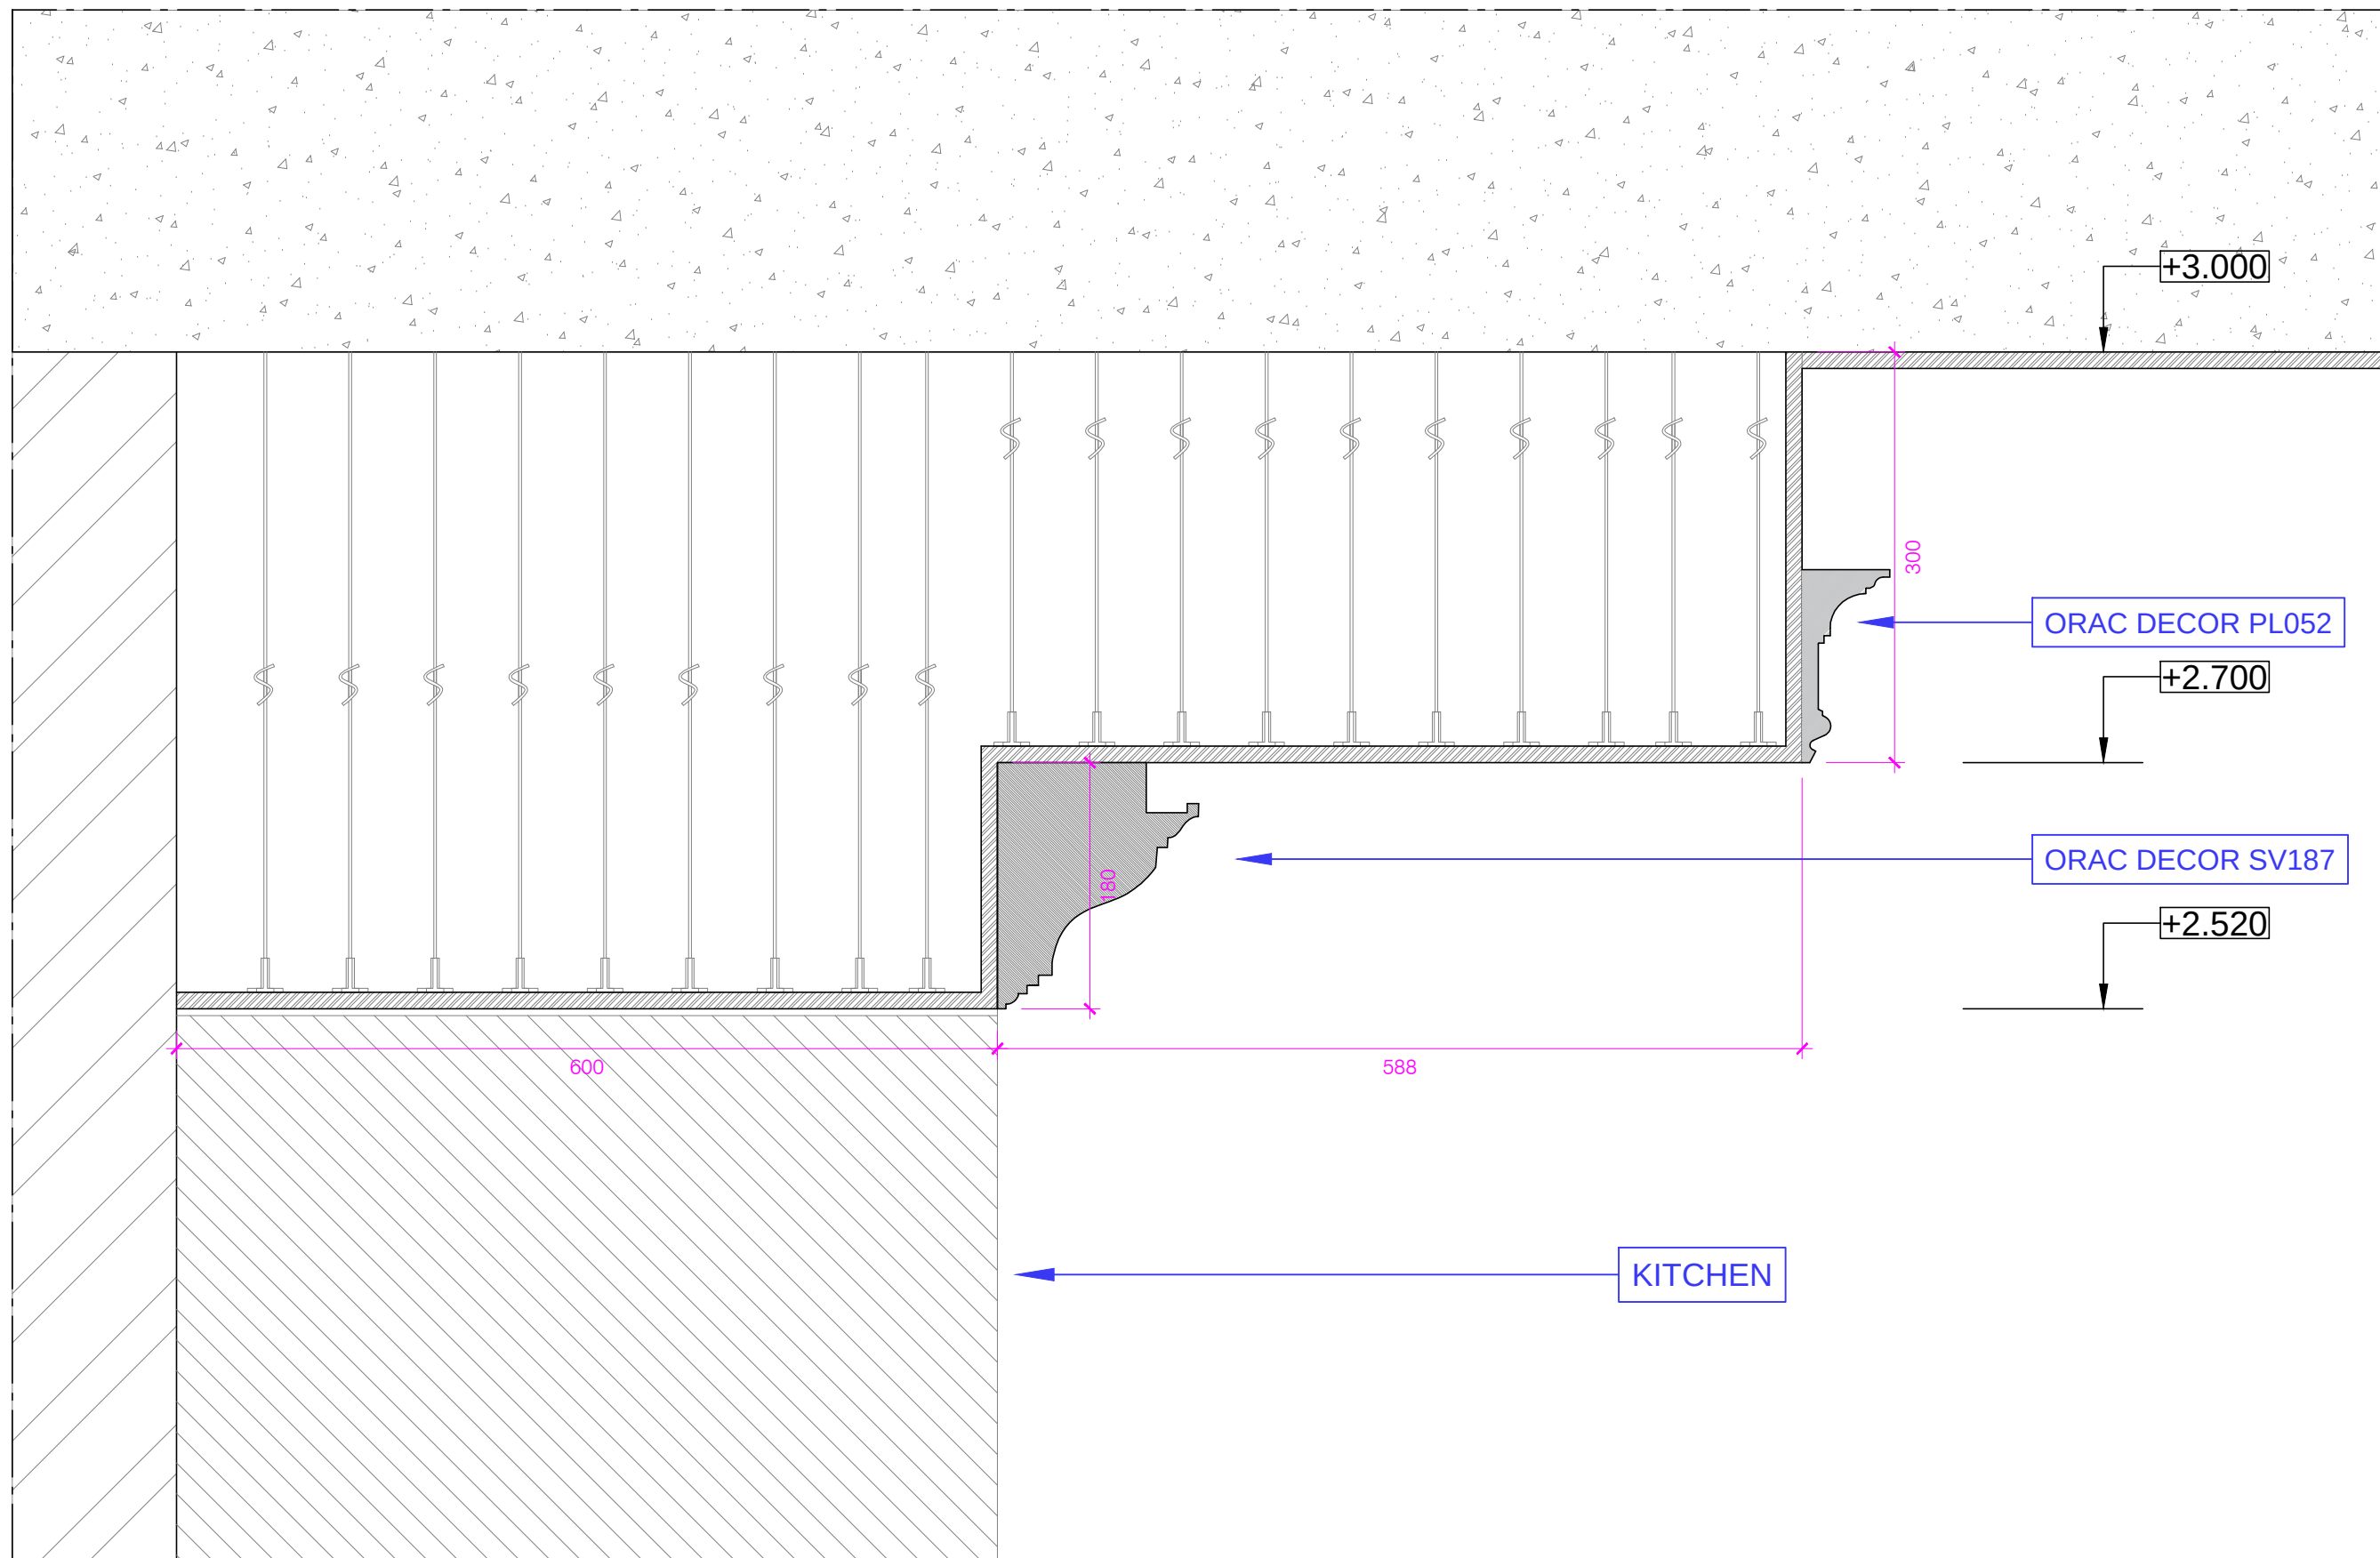

4 Деталь 3
SCALE 1:5

Nº	Имя комнаты	AREA m²
1.1	ENTRANCE AREA	8,60 m²
1.2	WARDROBE I	4,90 m²
1.3	ATRIUM	19,80 m²
1.4	GUEST BATHROOM	5,30 m²
1.5	BAR AREA	24,00 m²
1.6	LIVING ROOM	20,00 m²
1.7	MASTER BEDROOM	29,00 m²
1.8	WALK-IN CLOSET	5,70 m²
1.9	MASTER BATHROOM	10,80 m²
1.10	GUEST BEDROOM	21,00 m²
1.11	BALCONY	2,80 m²
1.12	BALCONY	1,40 m²
AREA		153,30 m²

REV	DATE	DESCRIPTION

LAZZAROTTI
& Associati
Architects
via dell'annunziata 27 20121 Milano Italia
www.lazzarottiasociati.com

Client
MARIO GIAMPIERI
LGM GROUP

Project
BUSOV HILL
APT. H/155 - LEVEL 5
KIEV - UKRAINE

Drawing Title

REFLECTED CEILING
SECTIONS

Drawn By
AF

Checked By
SL

Scale
1:35 @A1

Date
28.04.2020


Project No.
LZA-BHP-GP-01-1007

Drawing No.
P03


Status
PRELIMINARY COPY

PRELIMINARY COPY


The copyright of this drawing is vested in the architect. Alteration or unauthorized use of this document is prohibited by law. All measurements in mm. If nothing else is stated. No dimension shall be scaled from this drawing. All contractors must verify all dimensions on site relative to the work shown on the drawing before commencing work. Any errors or omissions are to be reported back to designer. If in doubt ask designer.

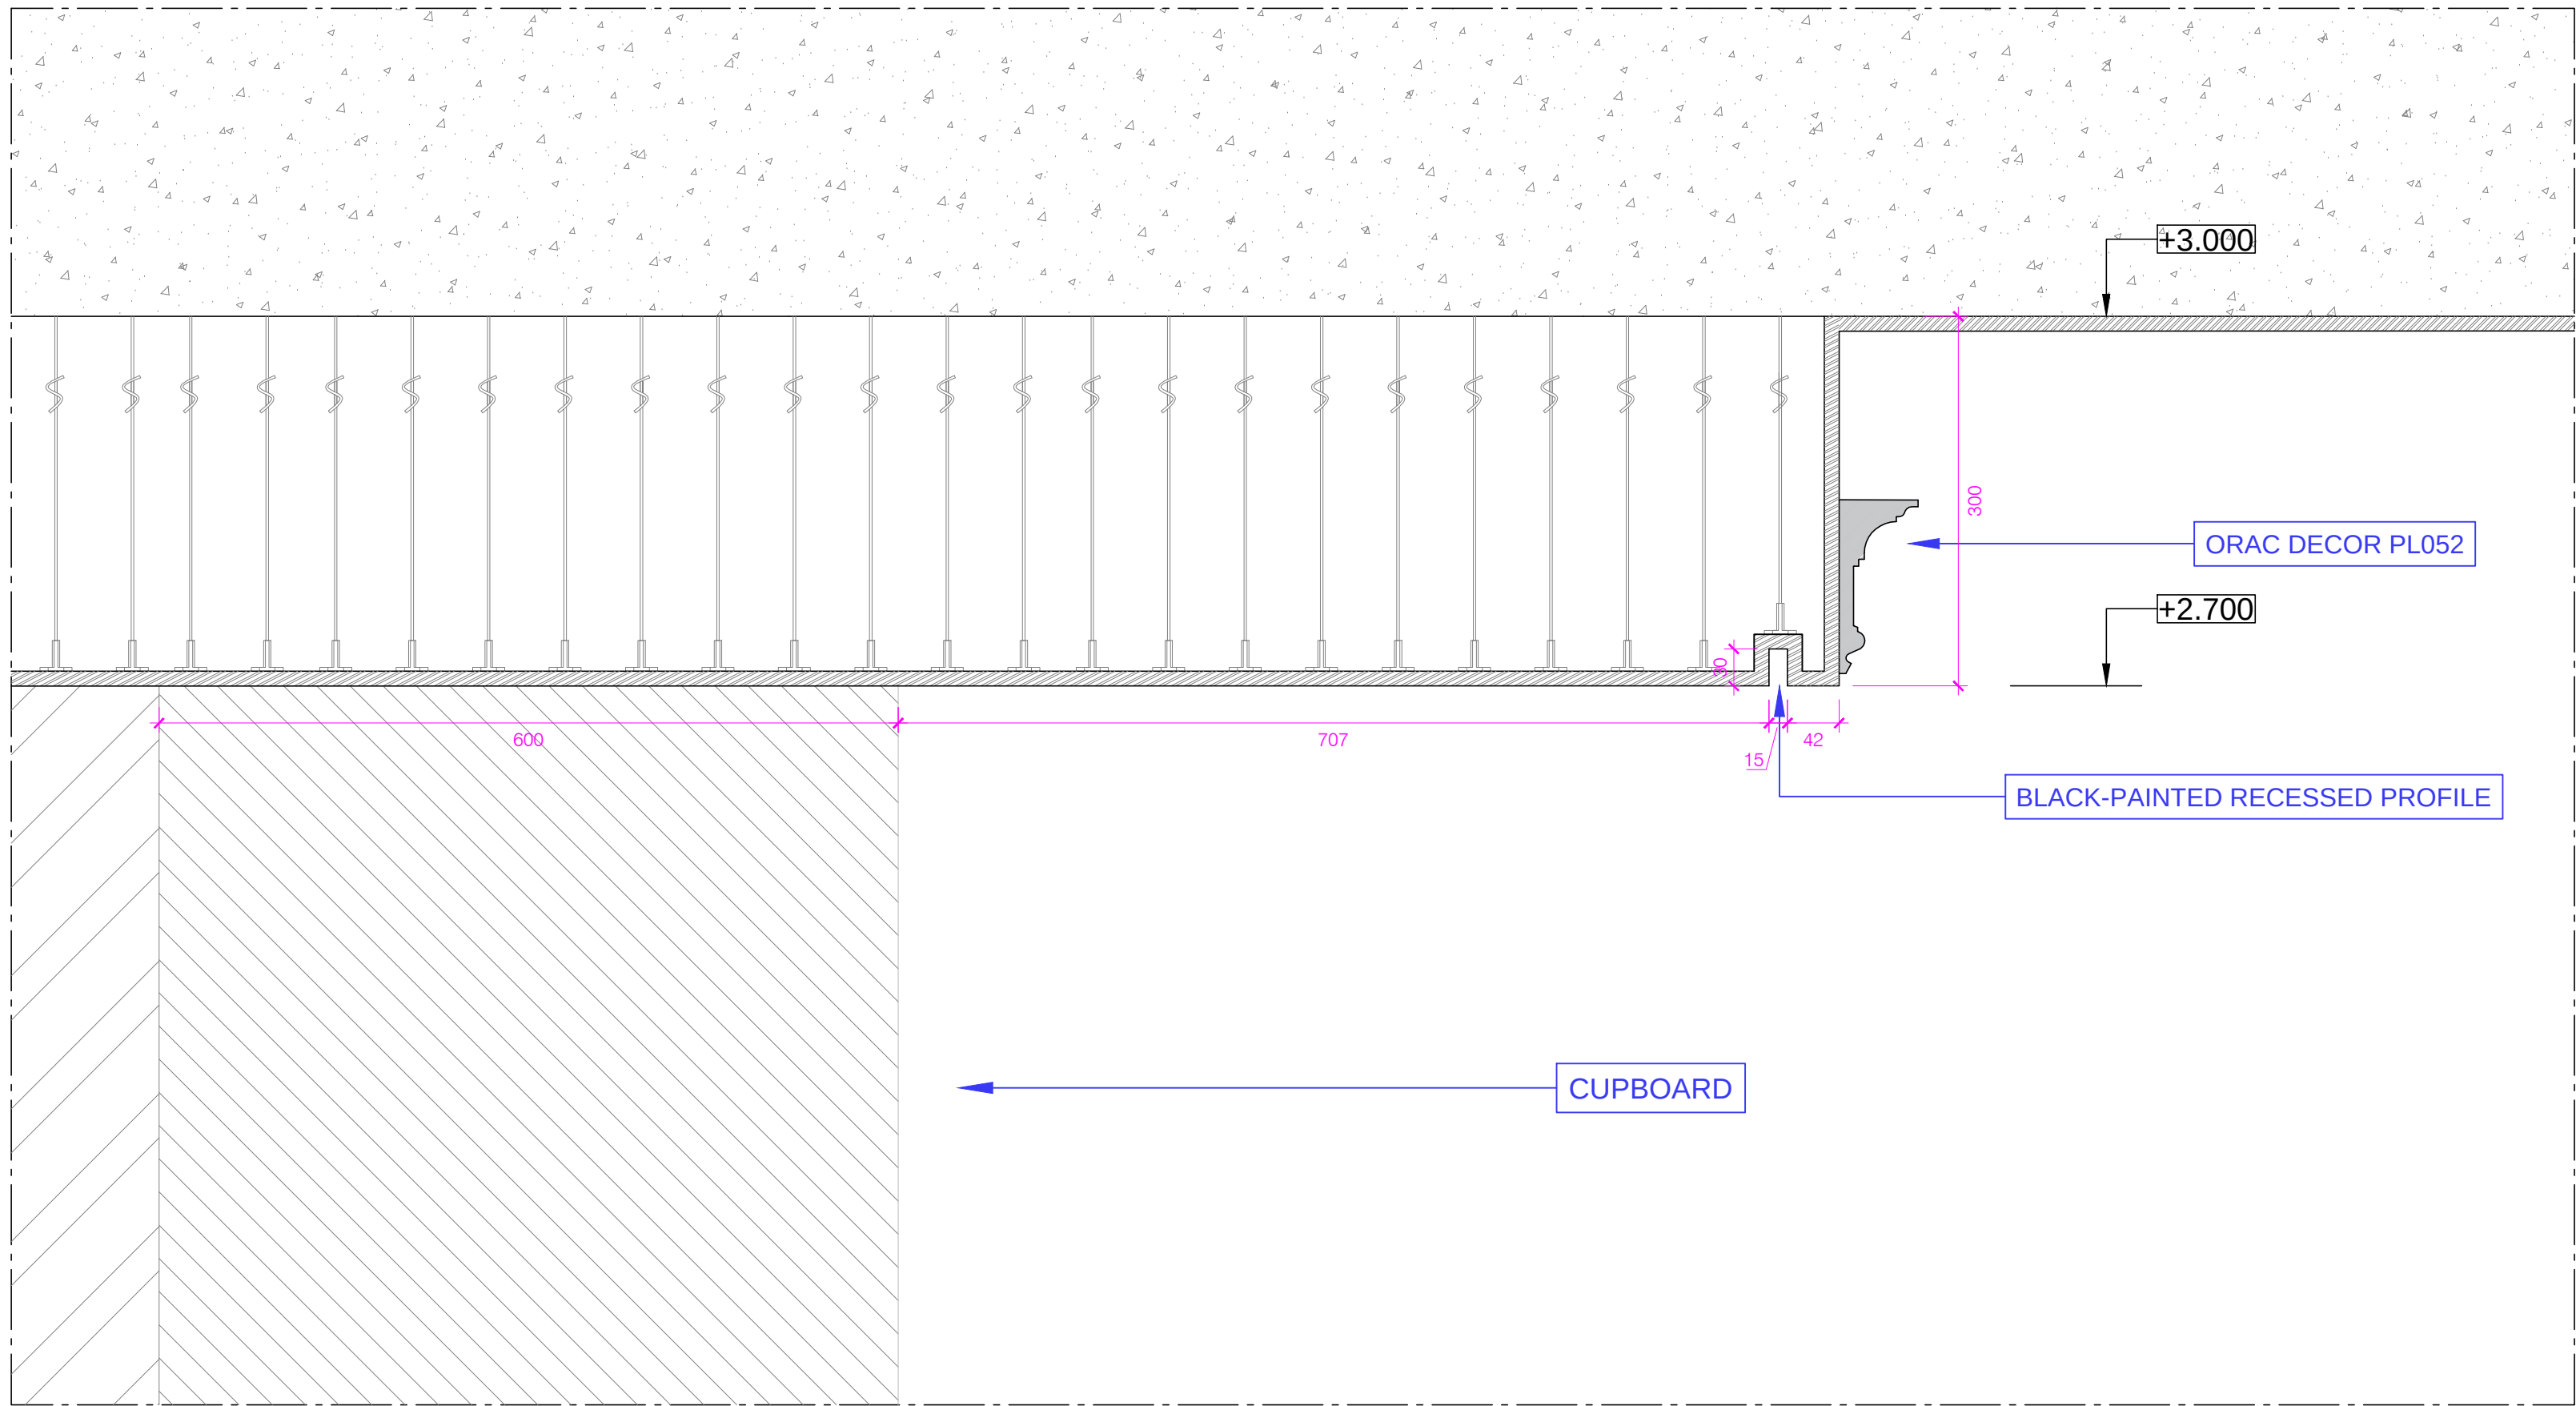


5 Деталь 4
SCALE 1:5

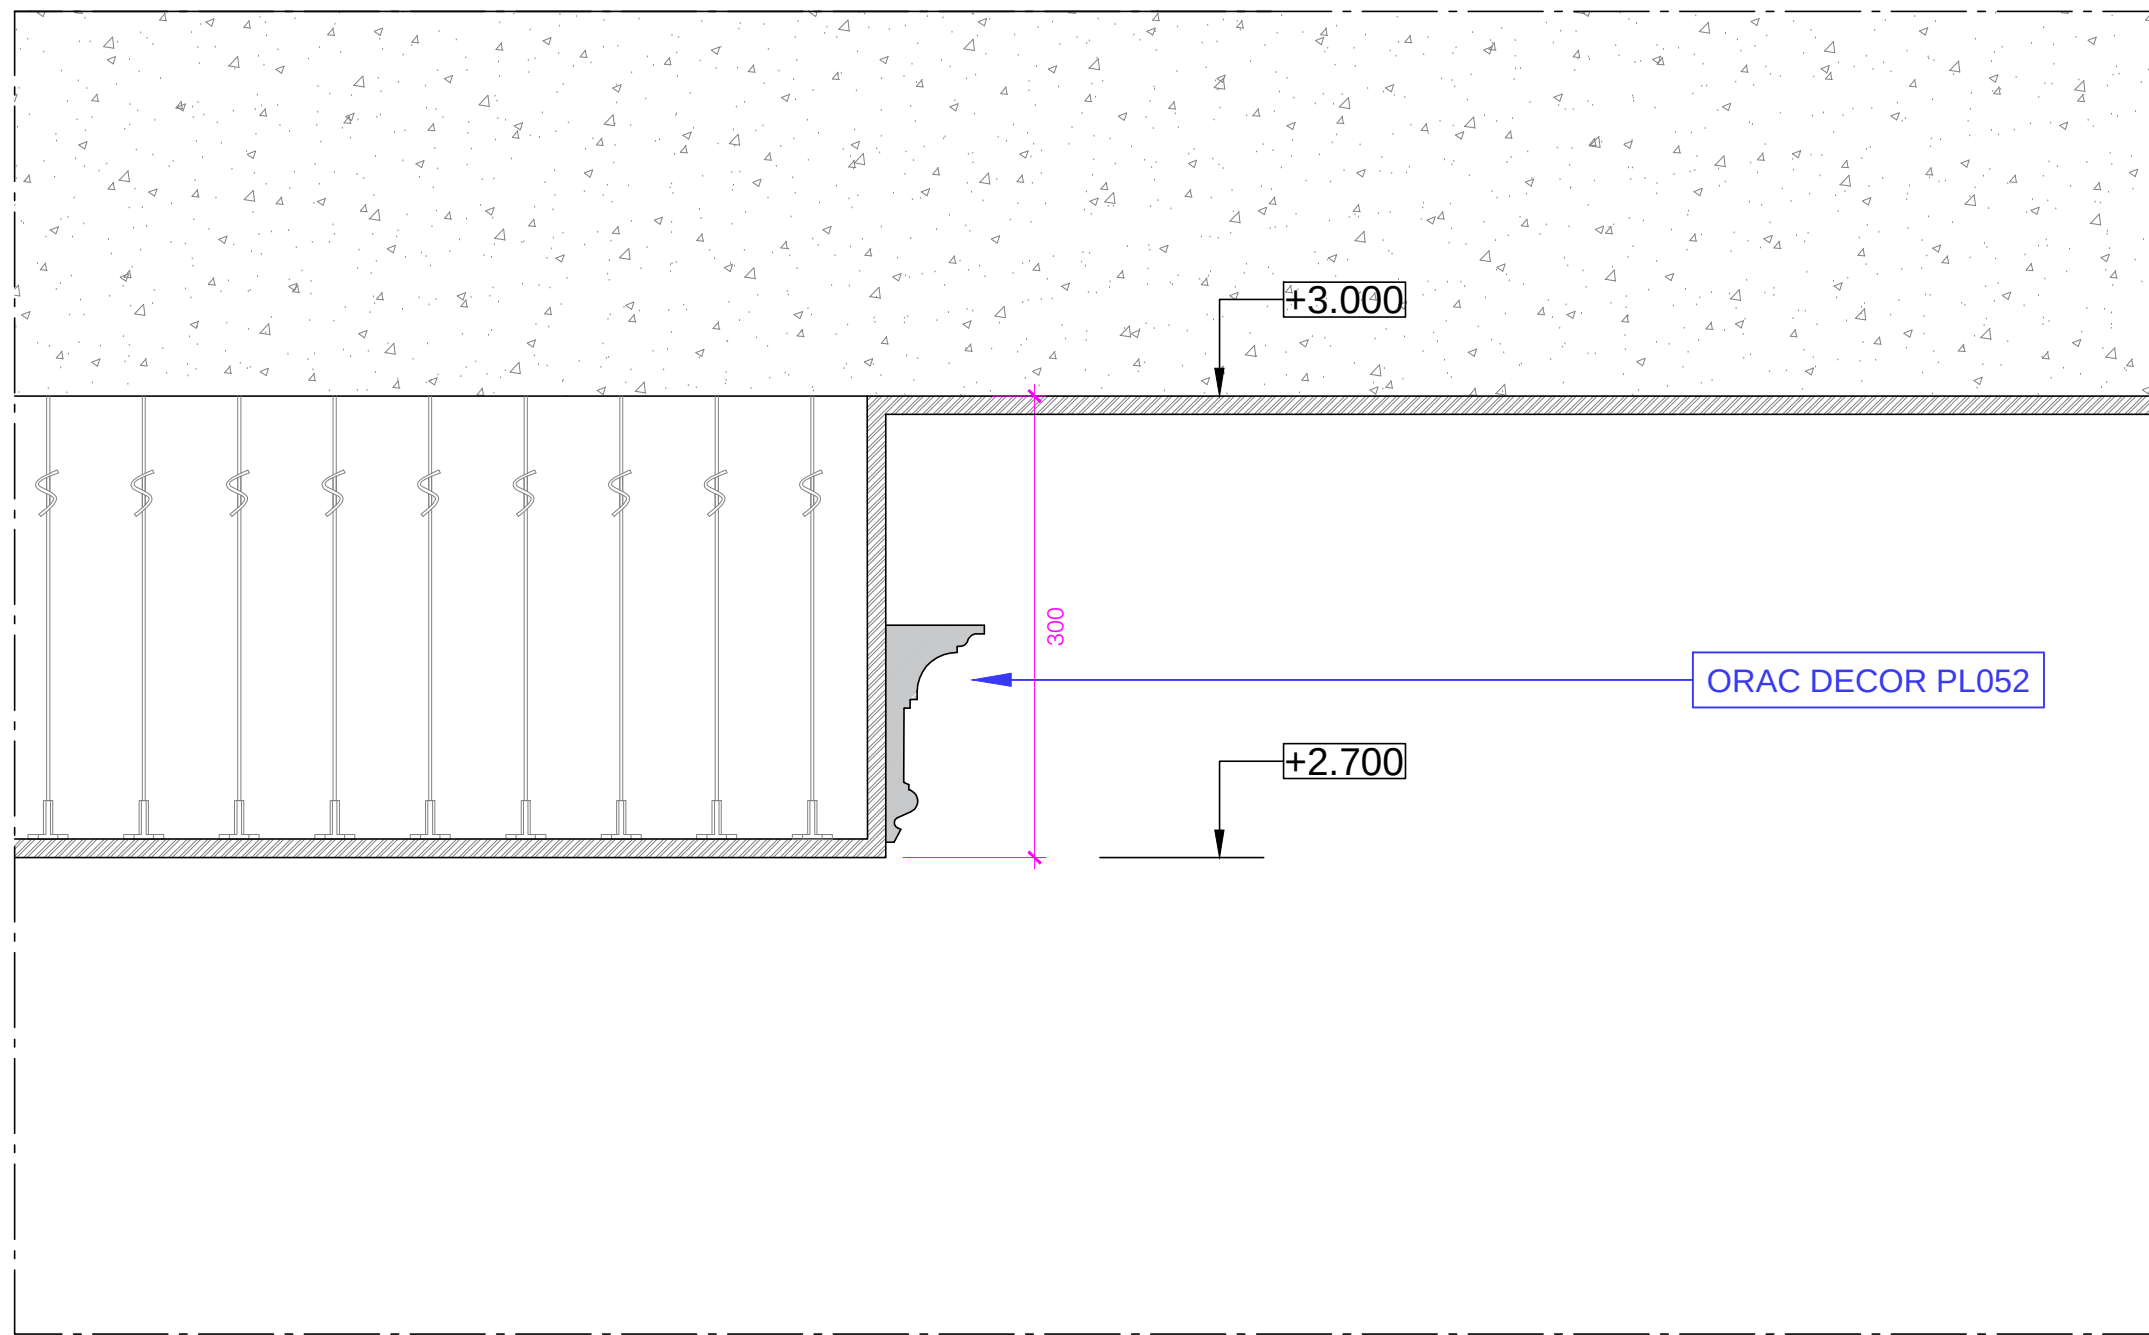

6 Деталь 5
SCALE 1:5

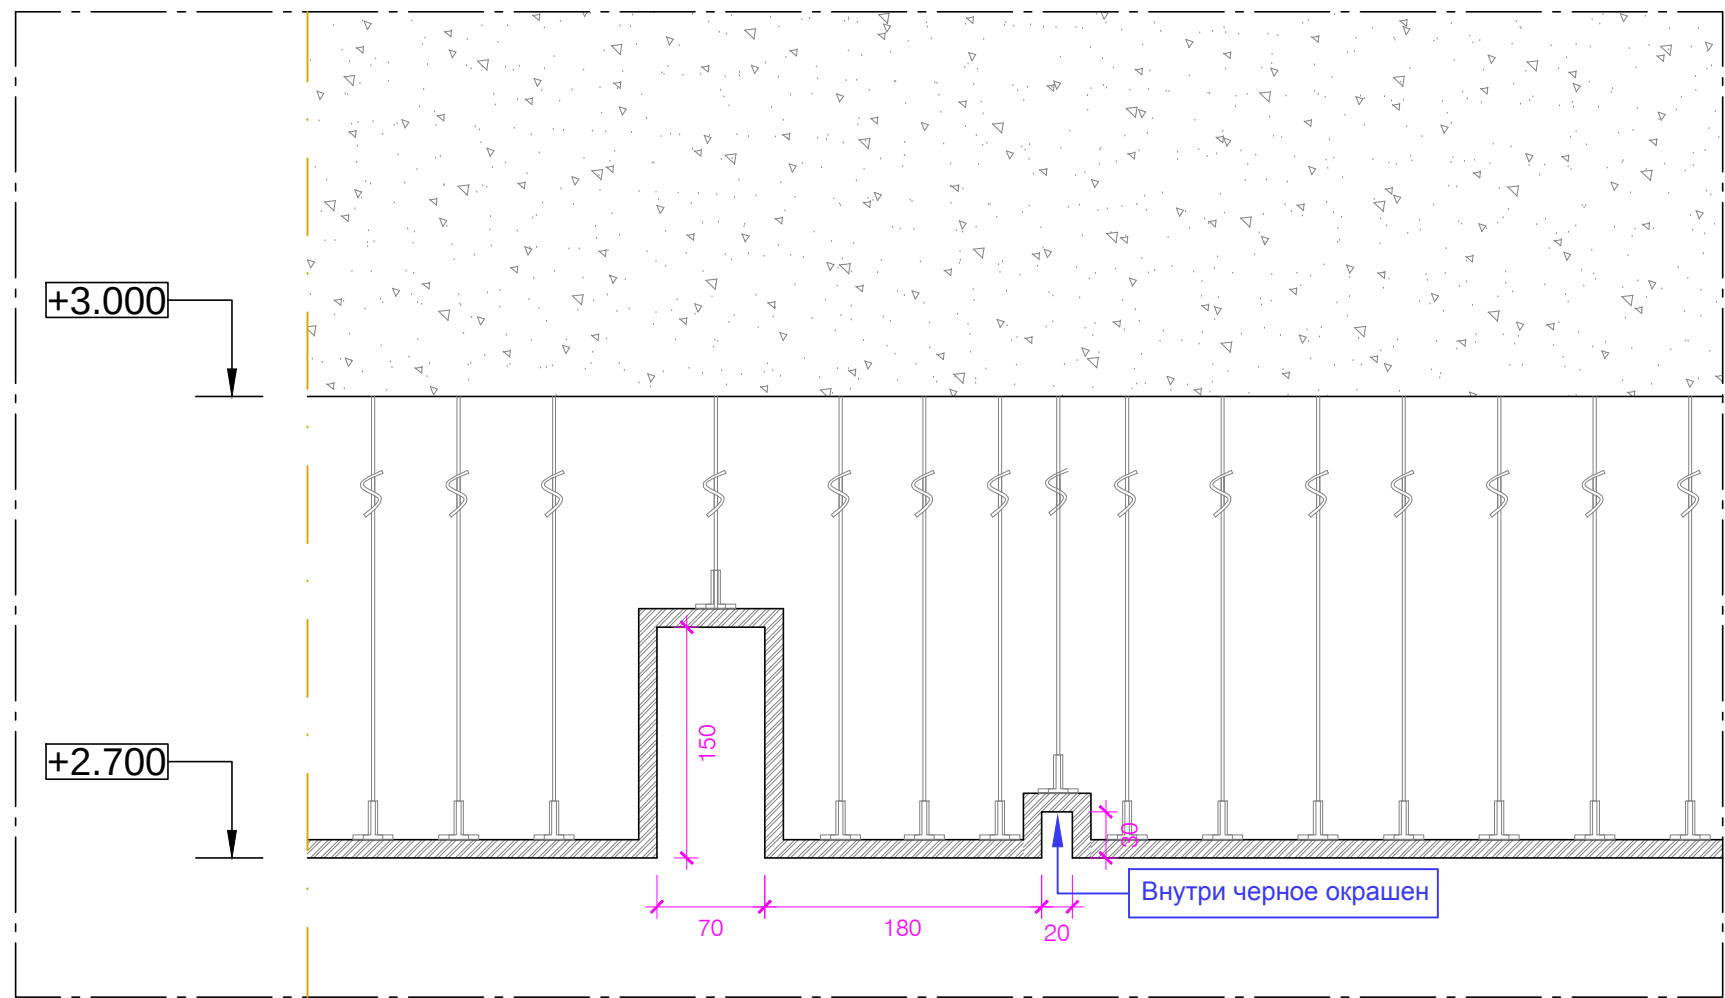

8 Деталь 7
SCALE 1:5

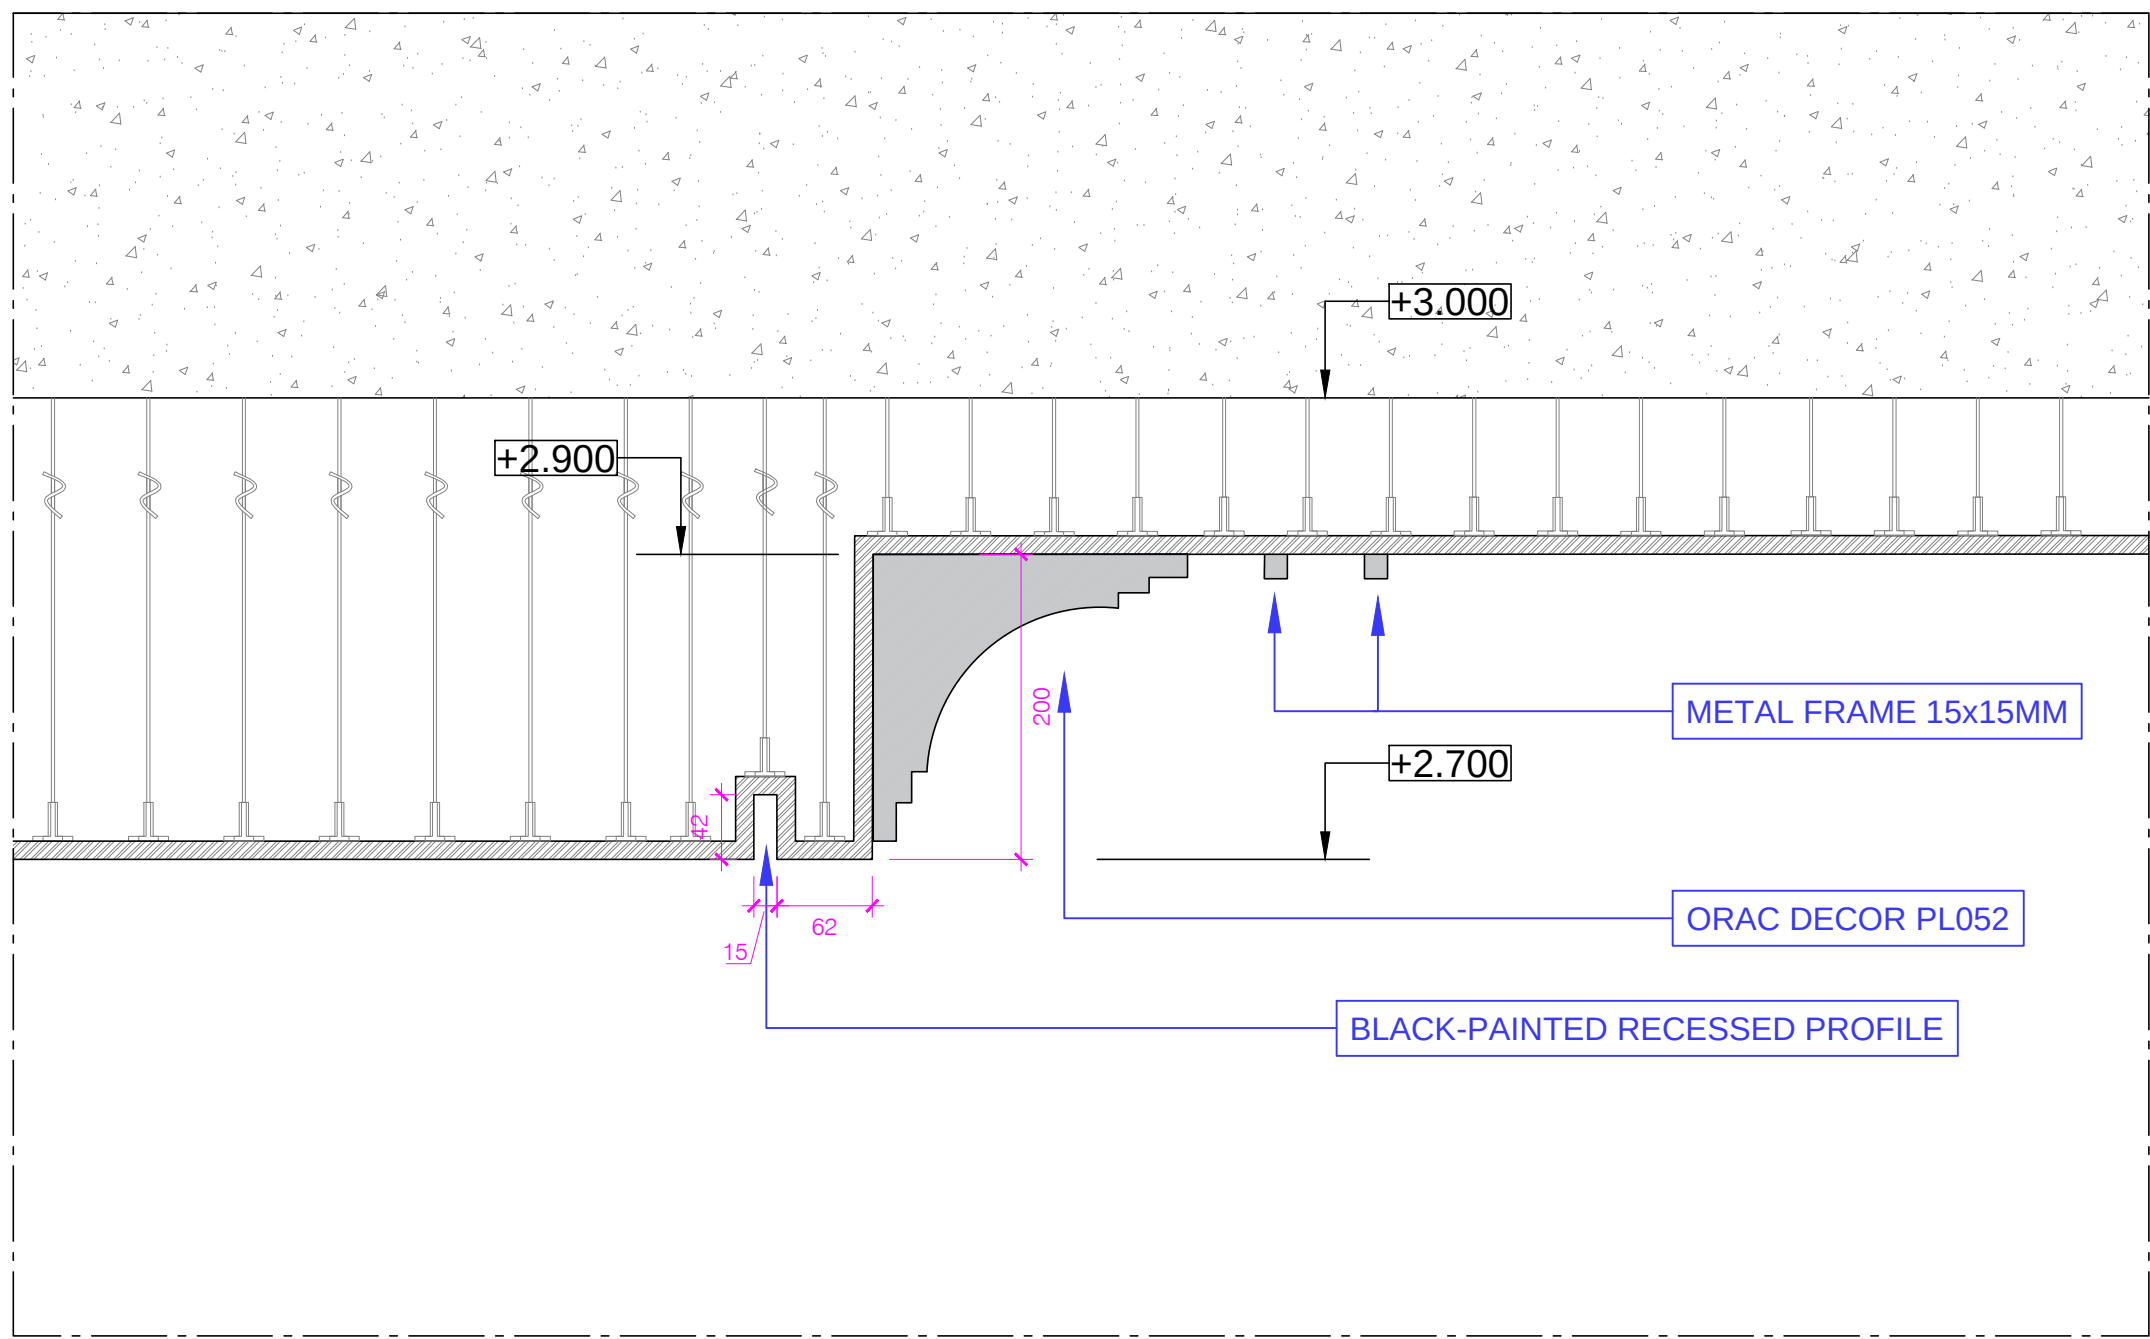

7 Деталь 6
SCALE 1:5

Nº	Имя комната	AREA m²
1.1	ENTRANCE AREA	8,60 m²
1.2	WARDROBE I	4,90 m²
1.3	ATRIUM	19,80 m²
1.4	GUEST BATHROOM	5,30 m²
1.5	BAR AREA	24,00 m²
1.6	LIVING ROOM	20,00 m²
1.7	MASTER BEDROOM	29,00 m²
1.8	WALK-IN CLOSET	5,70 m²
1.9	MASTER BATHROOM	10,80 m²
1.10	GUEST BEDROOM	21,00 m²
1.11	BALCONY	2,80 m²
1.12	BALCONY	1,40 m²
AREA		153,30 m²

REV	DATE	DESCRIPTION

**LAZZAROTTI
& Associati**
Architects
via dell'annunziata 27 20121 Milano Italia
www.lazzarottiasociati.com

Client
MARIO GIAMPIERI
LGM GROUP

Project
BUSOV HILL
APT. H/155 - LEVEL 5
KIEV - UKRAINE

Drawing Title

**REFLECTED CEILING
SECTIONS**

Drawn By
AF

Checked By
SL

Scale
1:35 @A1

Date
28.04.2020

Project No.
LZA-BHP-GP-01-1008

Drawing No.
P03

Status
PRELIMINARY COPY

The copyright of this drawing is vested in the architect. Alteration or unauthorized use of this document is prohibited by law. All measurements in mm. If nothing else is stated. No dimension shall be scaled from this drawing. All contractors must verify all dimensions on site relative to the work shown on the drawing before commencing work. Any errors or omissions are to be reported back to designer. If in doubt ask designer.

PRELIMINARY COPY