
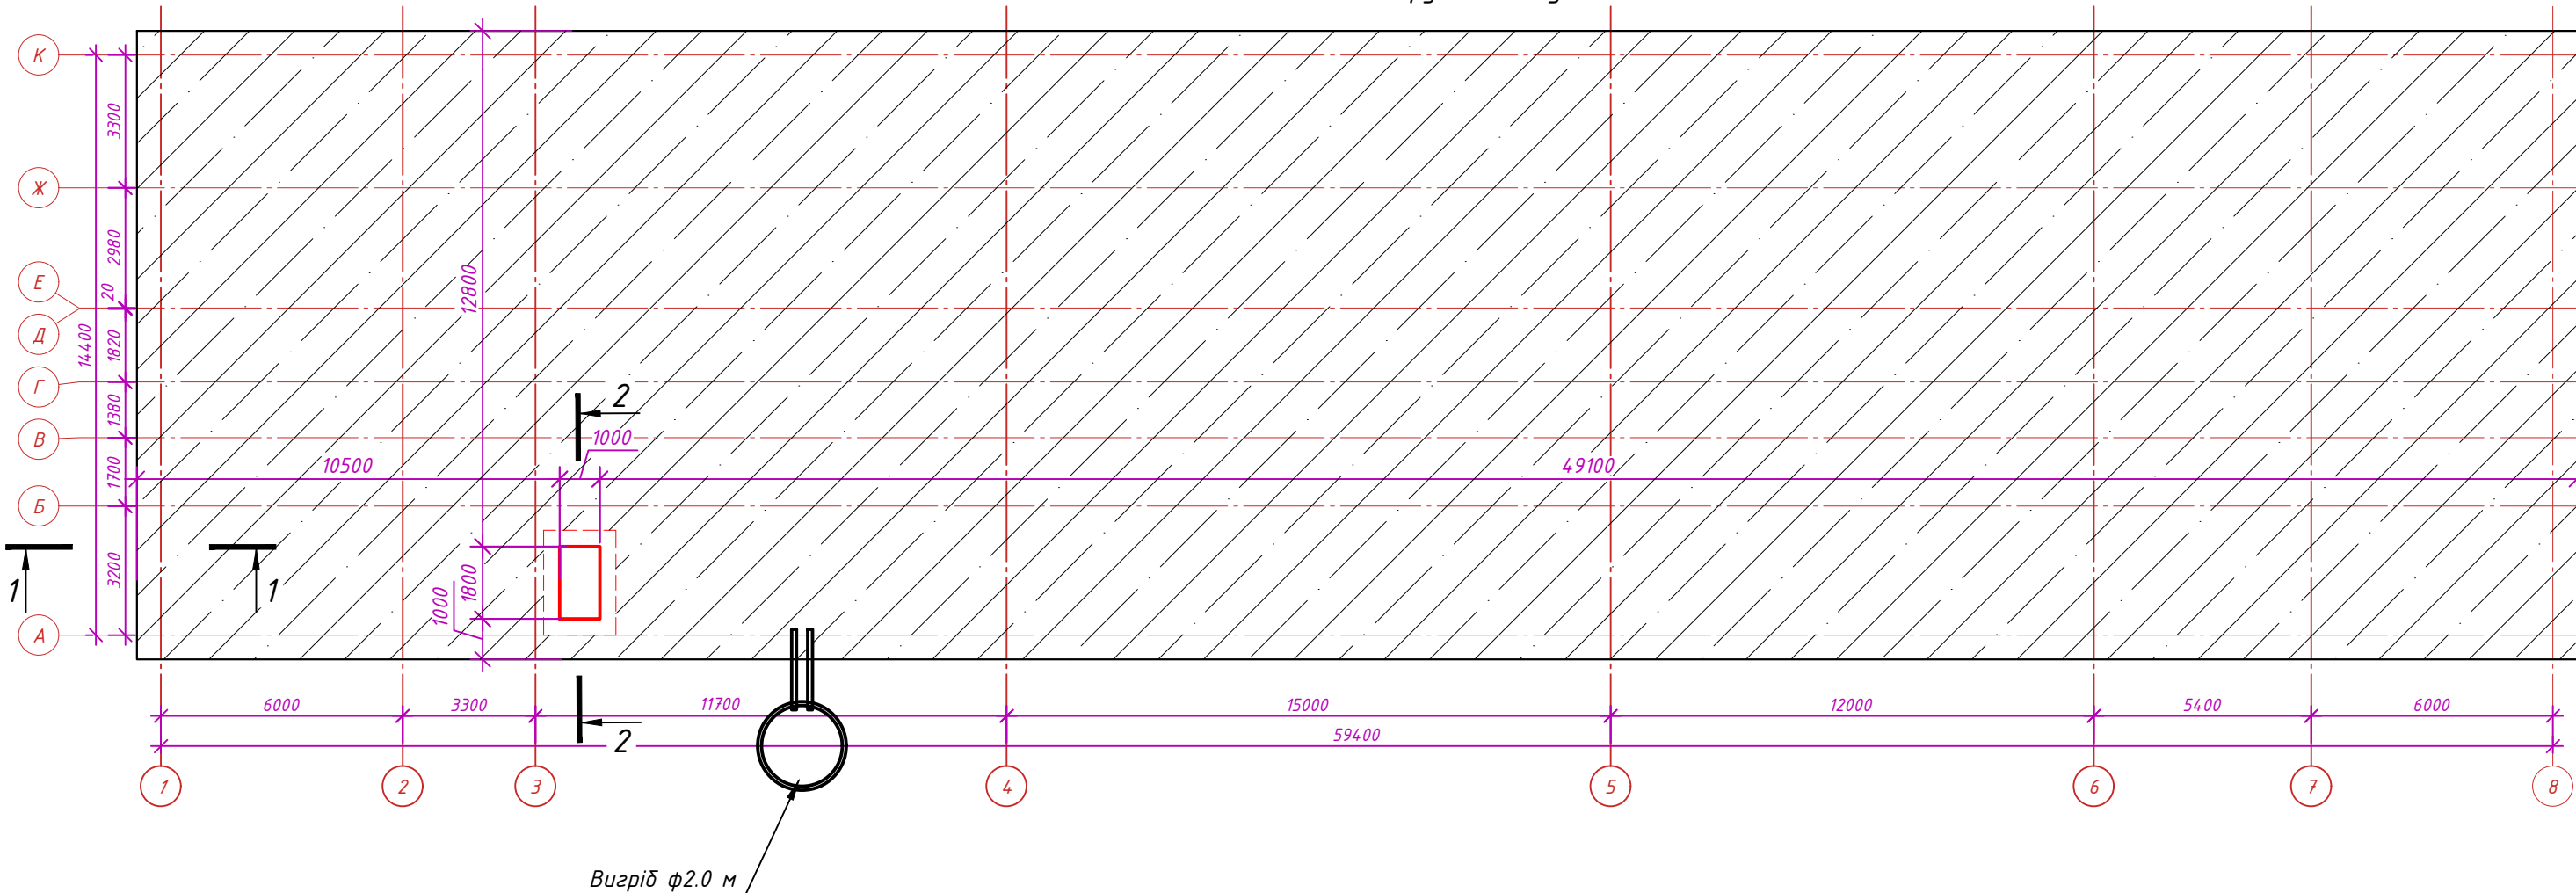


Погоджено:

Інв. № ор. Підп. і дата Змін. інв. №

Схема плити фундаменту

 

					2023	08/09-23-АБ					
						Нове будівництво захисної споруди цивільного захисту ліцею №3 "Гармонія" Помічнянської міської ради Кіровоградської області за адресою: вул. Виноградна, 107, м. Помічна, Новоукраїнського району, Кіровоградської області.					
Зм.	Кільк.	Арк.	№ док.	Підпис	Дата				Стадія	Аркуш	Аркушів
ГАП		Рак Род.В.			.23				П		
Архітектор		Рак Ром.В.			- // -						
Н.контр.		Рак Род.В.			- // -						
Перевірив		Рак В.О.			- // -						
Розробив		Рак Ром.В.			- // -						
						Фундаментна плита. План.			ТОВ "АБРИС "Либідєя"" м. Кропивницький		

Technical drawing of a reinforced concrete slab and column cross-section. The drawing shows a column with a square cross-section of 400x400 mm. The slab is 100 mm thick. The column is reinforced with 4 bars of diameter 22A400C. The slab is reinforced with 8 bars of diameter 22A400C. The drawing includes dimensions for the column, slab, and reinforcement. The column height is 600 mm. The slab thickness is 100 mm. The column width is 400 mm. The slab width is 400 mm. The reinforcement bars are spaced at 150 mm. The drawing also shows the elevation of the slab and column relative to a reference level of +0,500. The slab is at -0,100 and the column is at -0,500. The drawing is labeled with '1' and 'φ22A400C'.

Architectural cross-section drawing of a building foundation and ground floor. The drawing shows a rectangular structure with a central room and side wings. Dimensions are given in millimeters. The total width is 2600 mm and the total depth is 1800 mm. The drawing includes details of the foundation, ground level, and floor levels. A red circle with the number '1' is located at the bottom left corner. The drawing is labeled 'Переріз 2-2' at the top center.

					2023	08/09-23-АБ		
						Нове будівництво захисної споруди цивільного захисту ліцею №3 "Гармонія" Помічянської міської ради Кіровоградської області за адресою: вул. Виноградна, 107, м. Помічна, Новоукраїнського району, Кіровоградської області.		
Зм.	Кільк.	Арк.	№ док.	Підпис	Дата			
							Стадія	Аркуш
ГАП	Рак Род.В.			23			П	
Архітектор	Рак Ром.В.		- //	-				
Н.контр.	Рак Род.В.		- //	-				
Перевірів	Рак В.О.		- //	-				
Розробив	Рак Ром.В.		- //	-		Фундаментна плита. Переріз 1-1, 2-2.	ТОВ "АБРИС "Лідідея"" м. Кропивницький	