


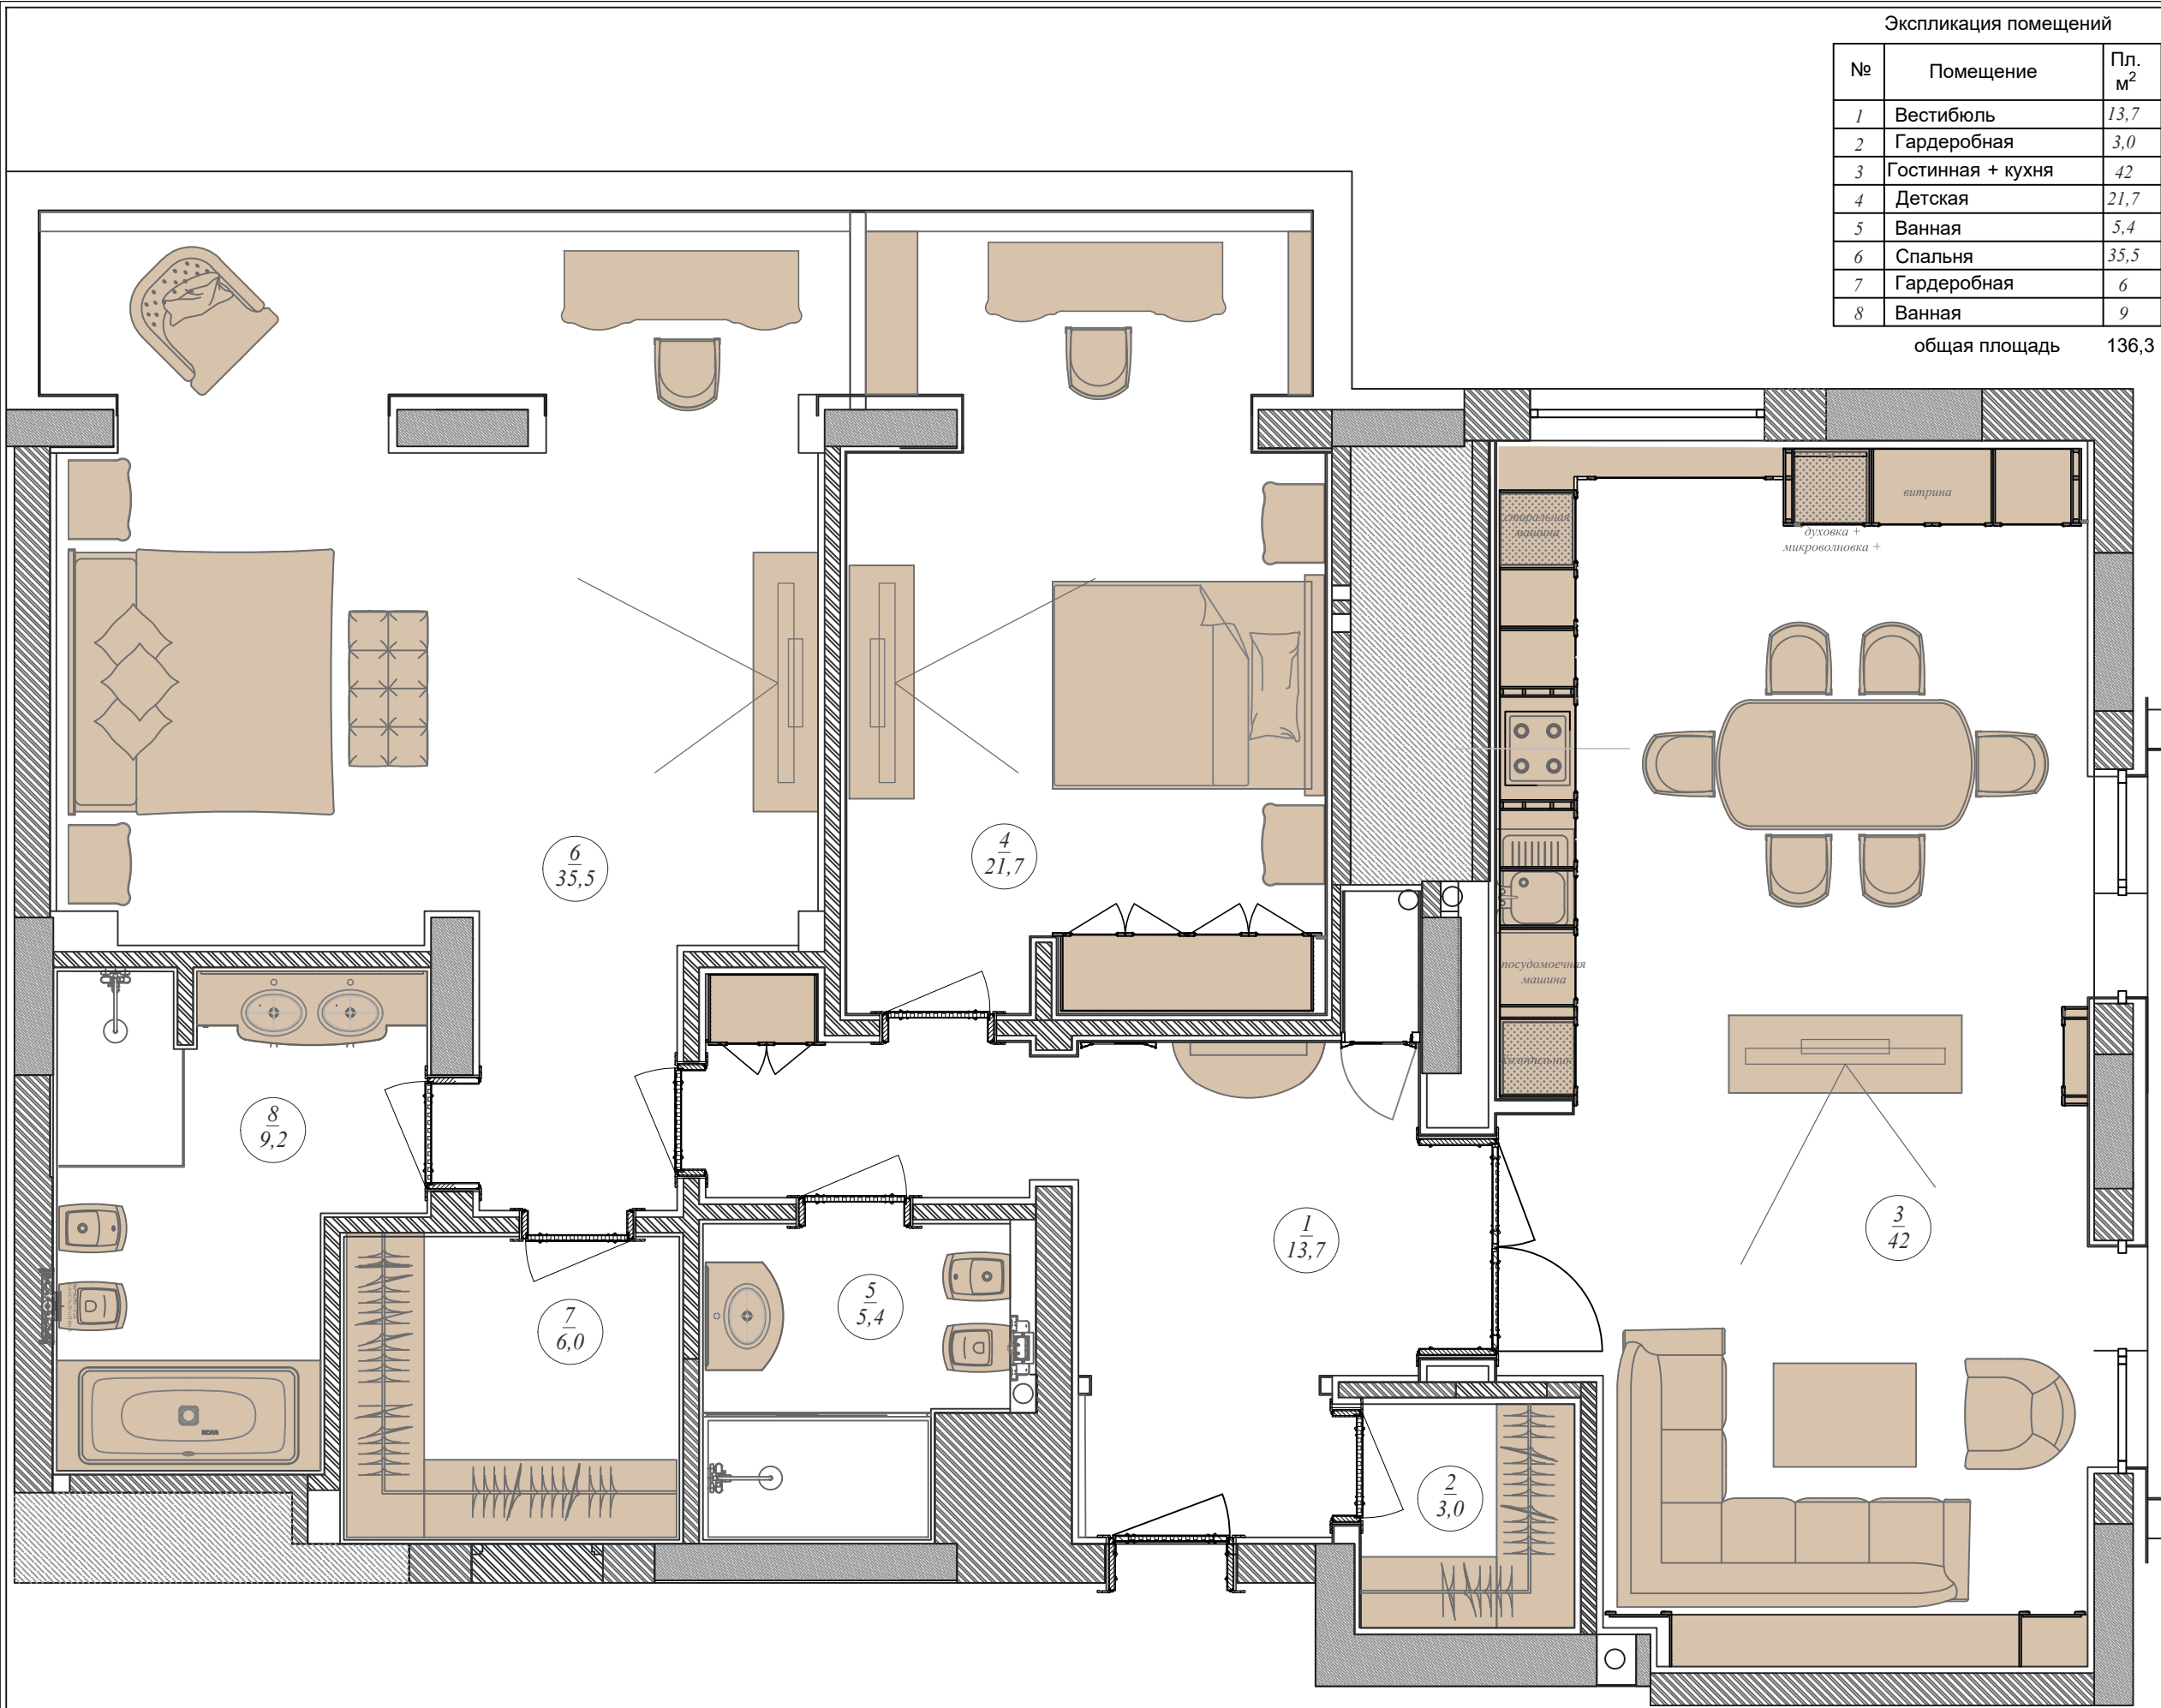

Экспликация помещений

№	Помещение	Пл. м²
1	Вестибюль	13,7
2	Гардеробная	3,0
3	Гостинная + кухня	42
4	Детская	21,7
5	Ванная	5,4
6	Спальня	35,5
7	Гардеробная	6
8	Ванная	9

общая площадь 136,3

GENERAL NOTES :

1. ALL DIMENSIONS ARE IN MILLIMETER.
 2. THIS DRAWING IS NOT TO BE SCALED, STATED DIMENSIONS ONLY ARE TO BE CONSIDERED.
 3. ALL EXISTING DIMENSIONS TO BE CHECKED AT SITE BY THE CONTRACTOR BEFORE PROCEEDING WITH THE WORKS.
 4. IT IS NOT ALLOWED TO REPRODUCE IT'S CONTENTS IN ANY FORM EXCEPT FOR THE PURPOSE FOR WHICH IT IS INTENDED.
1. ВСЕ РАЗМЕРЫ В МИЛЛИМЕТРАХ
 2. ДАННЫЙ ЧЕРТЕЖ НЕ ПРЕДУСМАТРИВАЕТ ИЗМЕРЕНИЯ, ВСЕ ТРЕБУЕМЫЕ РАЗМЕРЫ МОГУТ БЫТЬ ТОЛЬКО ПРОЧТЕННЫ
 3. ВСЕ РАЗМЕРЫ ДОЛЖНЫ БЫТЬ ПРОВЕРЕНЫ СУБПОДРЯДЧИКОМ ПО МЕСТУ ПЕРЕД НАЧАЛОМ ЛЮБЫХ РАБОТ
 4. НЕ ДОПУСКАЕТСЯ ИСПОЛЬЗОВАНИЕ ДАННОГО ЧЕРТЕЖА ДЛЯ ИНЫХ ЦЕЛЕЙ, КРОМЕ ТЕХ, ДЛЯ КОТОРЫХ ОН СОЗДАН. НАЗНАЧЕНИЕ ЧЕРТЕЖА УКАЗАНО В ШТАМПЕ

CLIENT APPROVAL :	PROJECT TITLE
-------------------	---------------

REVISIONS :				

No.	NOTES	PREPARED	DATE	VERIFIED
-----	-------	----------	------	----------

APPROVAL STATUS				
STATUS:				
A ☐ B ☐ C ☐				
A - Approved				
B - Approved with Comments				
C - Reject, to be resubmitted				

3a 8				
---------	--	--	--	--

INTERIOR & JOINERY CONTRACTOR				

PROJECT TITLE				
ЯО-1/30-11-2017				
"Квартира ЖК Jack House"				

DRAWING TITLE				
План расположения мебели				

Scale :	1:50	Sheet Size :	A3	Project No. :
Authorized By :				Date :
Checked By :	Bondarenko V.			Date :
Drawn By :	Interesna K			Date : 13.02.2018
Drawing No.	RA_FL			Revized No. : 2





гостиная + кухня



Спальня





Детская



Ванная 5