


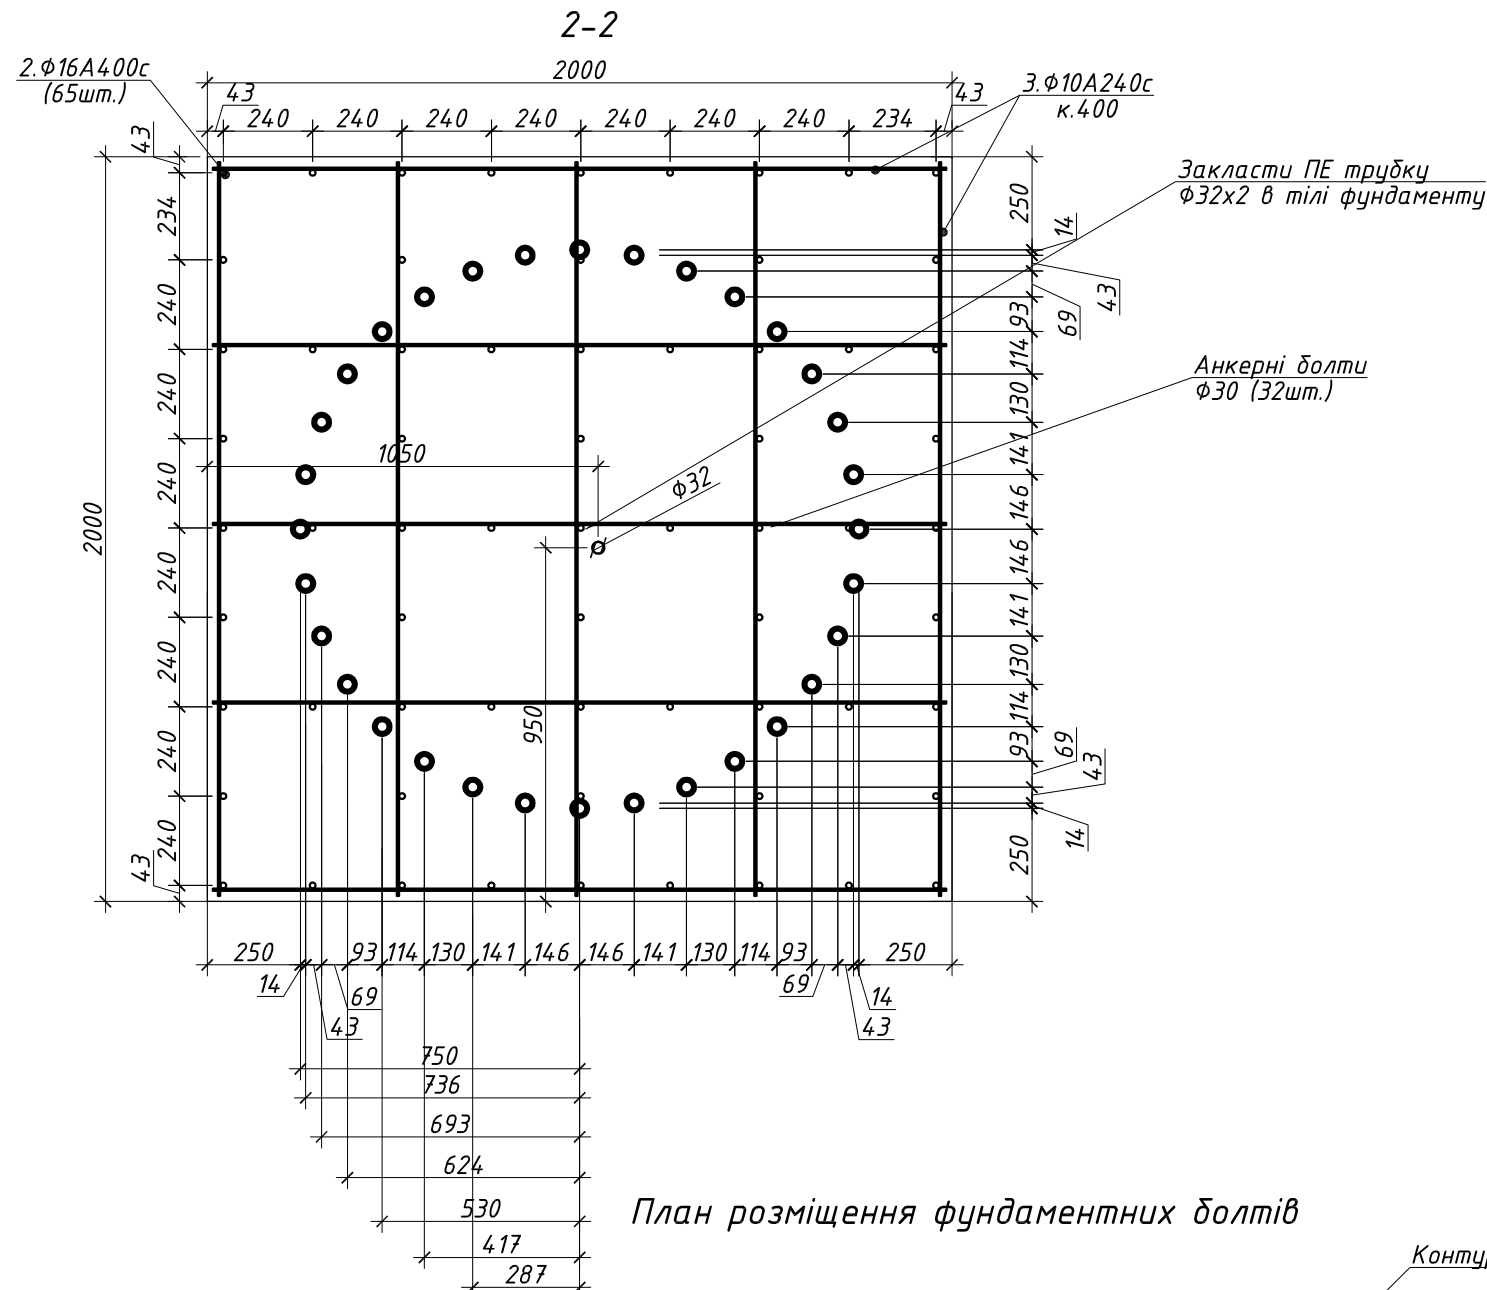

Technical drawing of a circular foundation plan. The drawing shows a circular structure with a diameter of 2000 units. The outer edge is labeled "Контур опірної плити" (Resistance plate contour). The inner edge is labeled "Контур фундаменту" (Foundation contour). The distance between the outer and inner edges is 1050 units. The drawing includes various dimensions and annotations:

- Top dimensions: 417, 287, 1050, 2000.
- Left dimensions: 2000, 950.
- Bottom dimensions: 250, 14, 93, 114, 130, 141, 146, 146, 141, 130, 114, 93, 69, 14, 43, 250.
- Right dimensions: 250, 14, 93, 114, 130, 141, 146, 146, 141, 130, 114, 93, 69, 14, 43, 250.
- Annotations: "Вісь болтів" (Bolt axis), "Анкерні болти $\Phi 30$ (32шт.)" (Anchor bolts $\Phi 30$ (32 pcs)), "Закласти ПЕ трубку $\Phi 32 \times 2$ в тілі фундаменту" (Lay PE pipe $\Phi 32 \times 2$ in the body of the foundation).
- Other labels: "стика" (Joint), "трубку фундаменту" (Foundation pipe).

- На підставі проекту
- Фундамент
- Монолітний
- Армування
- Бетонний
- Ухил опор
- У випадку товщиною
- При виявленні
- Щоб уникнути
- робіт по
- ретьєрних
- Під моноліт
- Ланий ро



Поз.	Ескіз
2	

- | | | | | | | | | | |
|----------|---------|---------------|--------|---|------|----------------------------|-----------------------------|------|--------|
| | | | | | | М25-5-10000-КЗ | | | |
| | | | | | | ТОВ "ВольтЕнерджі" | | | |
| Зм. | Кіл.уч. | Лист | № док. | Підпис | Дата | | Стадія | Лист | Листів |
| Розробив | | Цимбаленко | |  | | Щогла секційна. Н=25м | Р | 1 | |
| ГП | | Скрипник В.Т. | | | | | | | |
| | | | | | | План фундаментів під щоглу | ФОП Скрипник В.Т.
2025р. | | |
| | | | | | | | | | |

[illegible]