
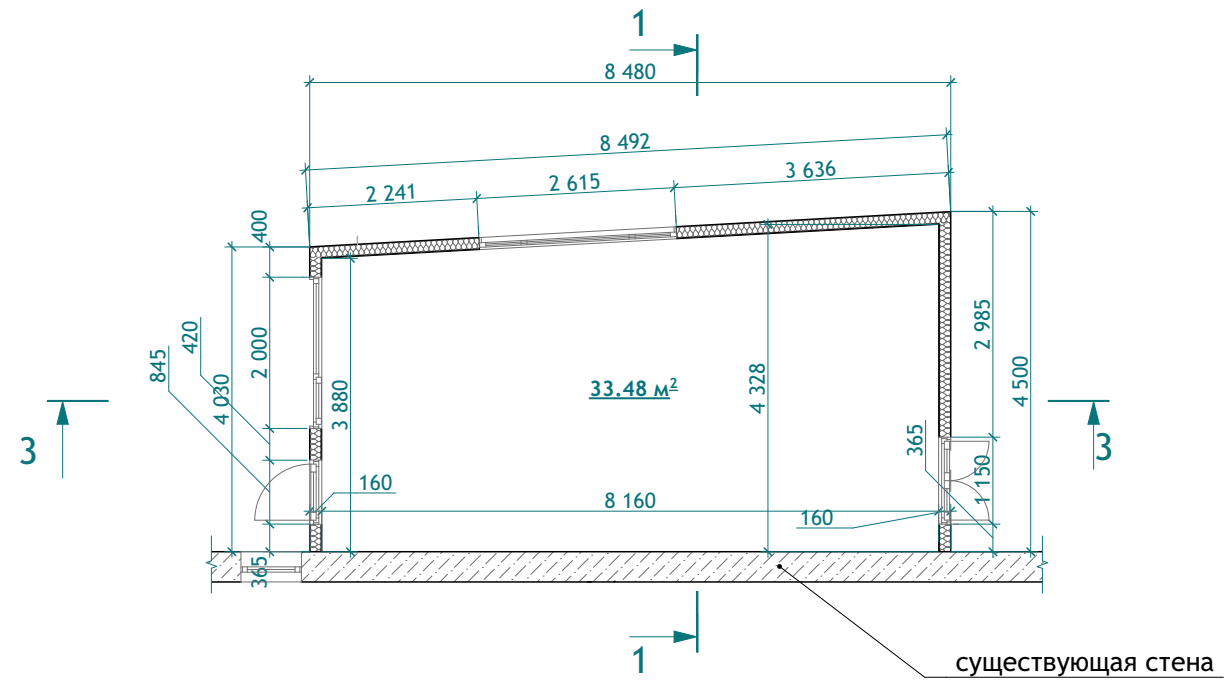
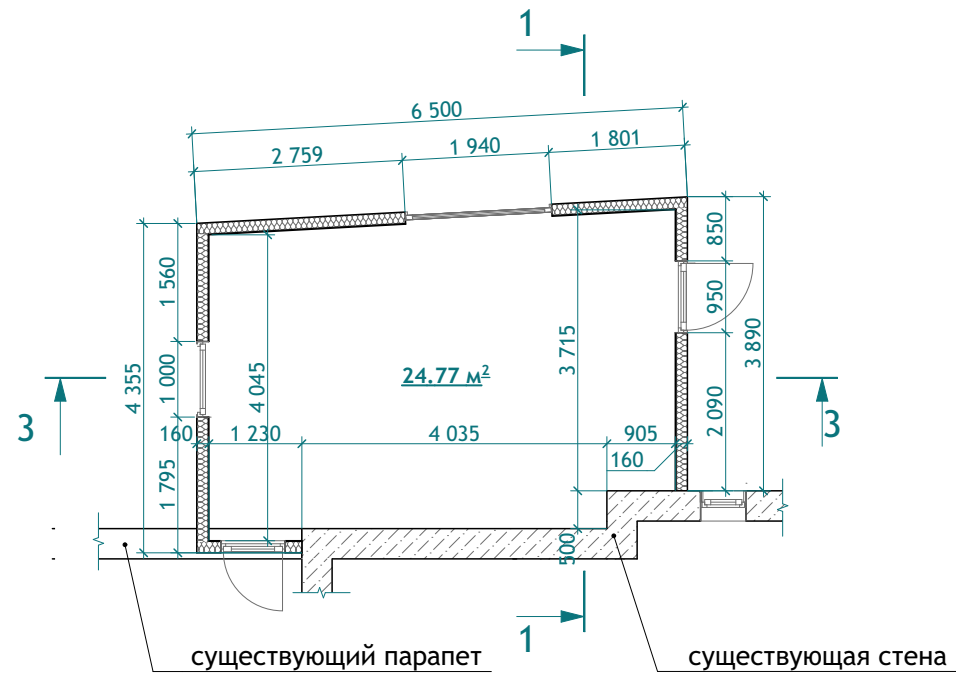


Пристройка


1 этаж
1:100

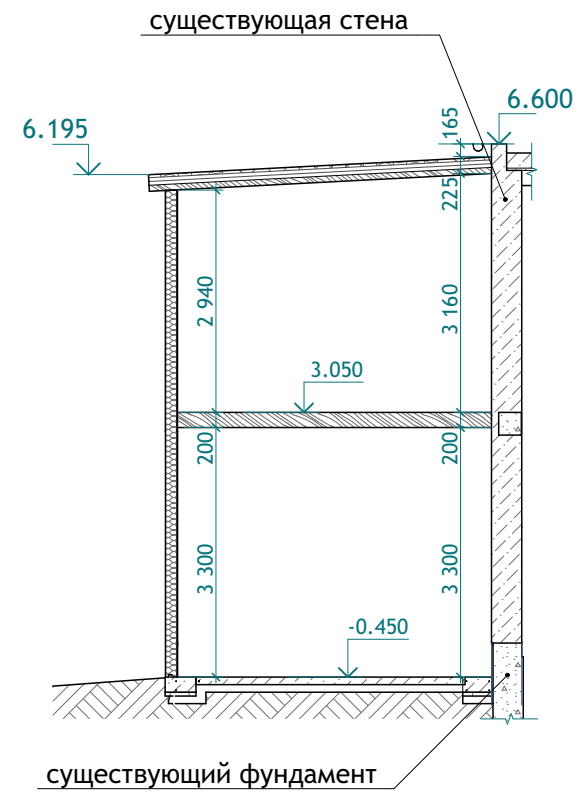

2 этаж
1:100


$$\frac{1-1}{1:100}$$


3-3
1:100

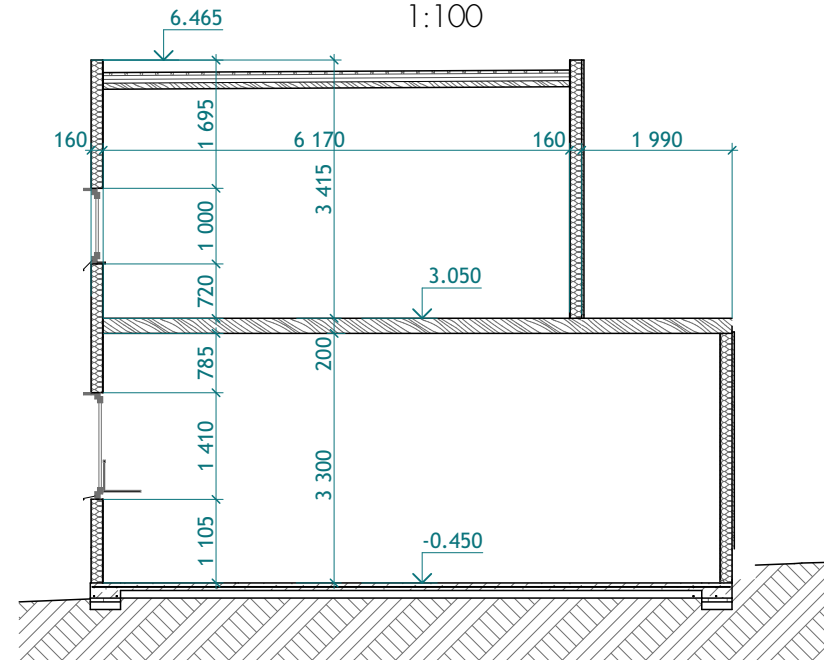

NOTES:

A	PRELIMINARY		
N°	REVISIONS	DATE	BY
AMENDMENTS:			

ARCHITECT:

PROJECT:

Название

BUILDING:

Описание проекта

DRAWING TITLE:

1 этаж, 2 этаж, 1-1, 3-3

PARTITION:

Пристройка

PHASE: ЭП

DRAWN BY:

CHECKED BY:

SIGNATURE: _____

SIGNATURE: _____

SCALE: 1:100

DATE: 2019-04-21

SHEET: 17

file name: ghelun-eh bherhgo 1-20.pln

REVISION: