



INTERNAL
DISTRIBUTION

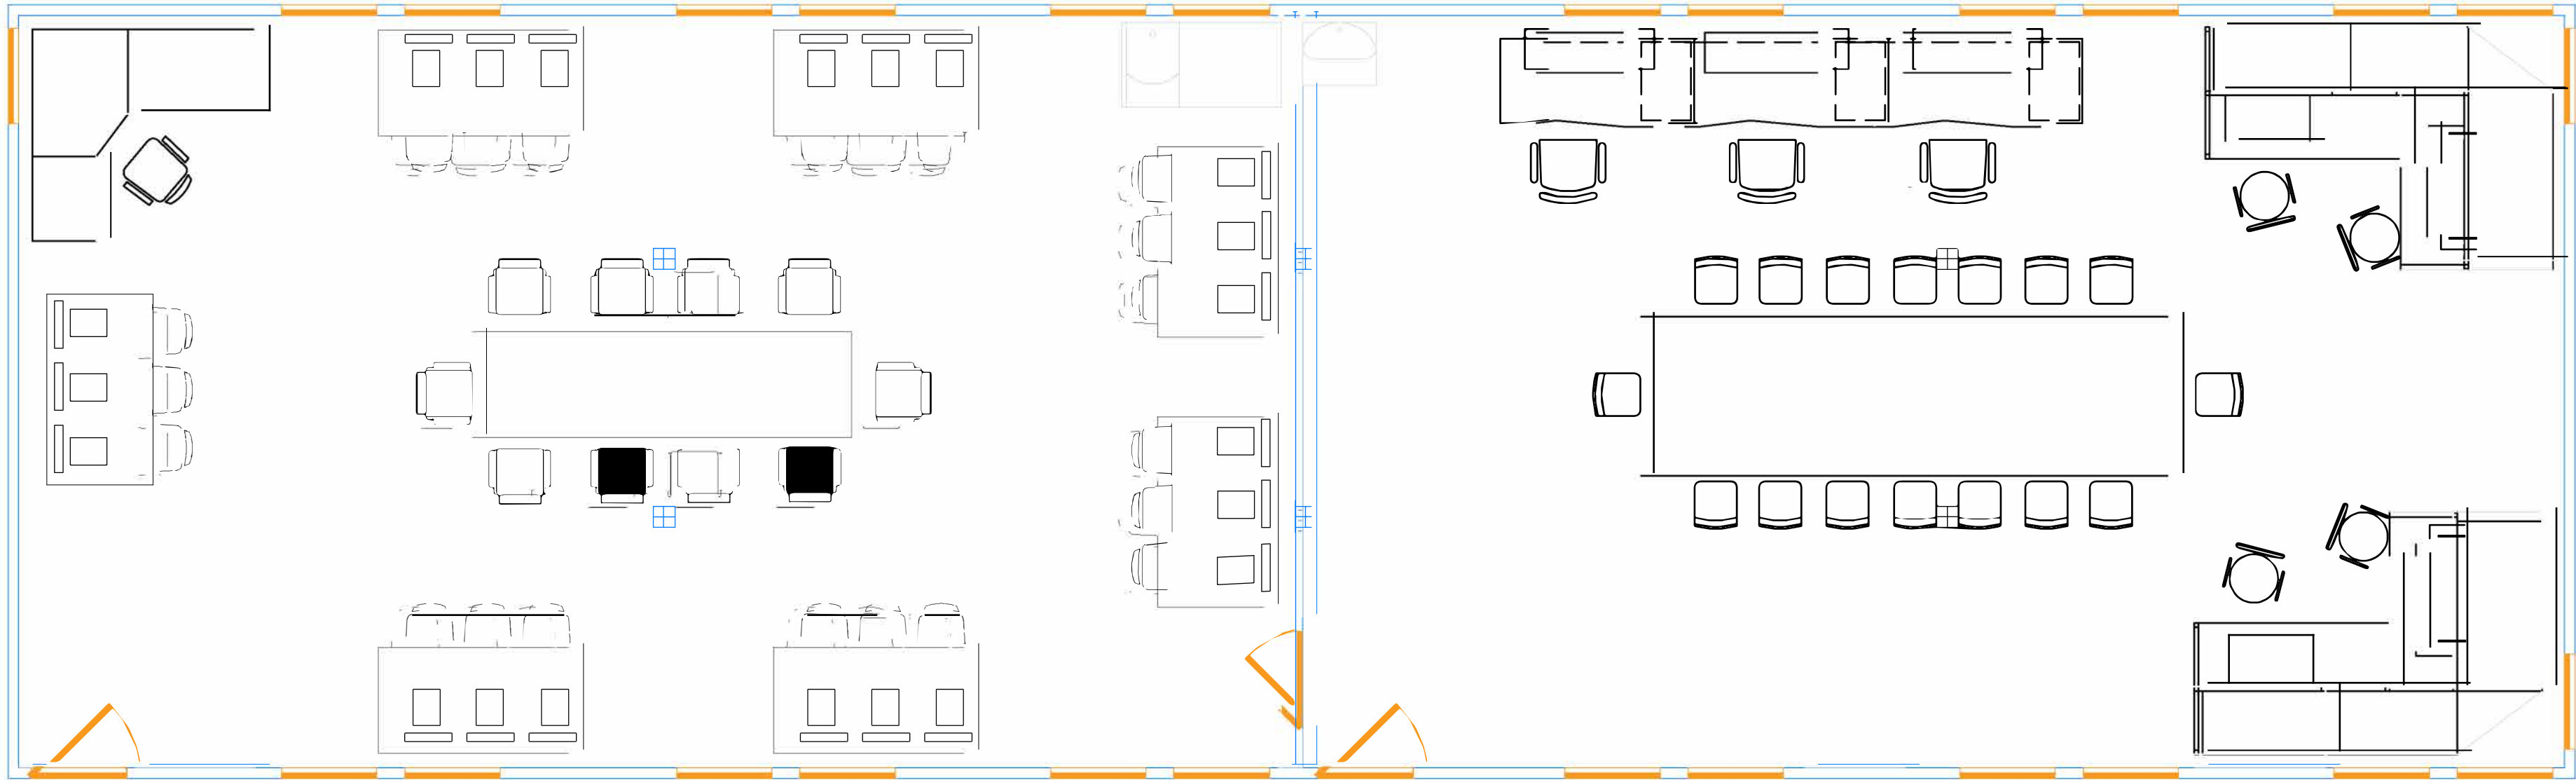

ELECTRICAL AND
LIGHTING DISTRIBUTION

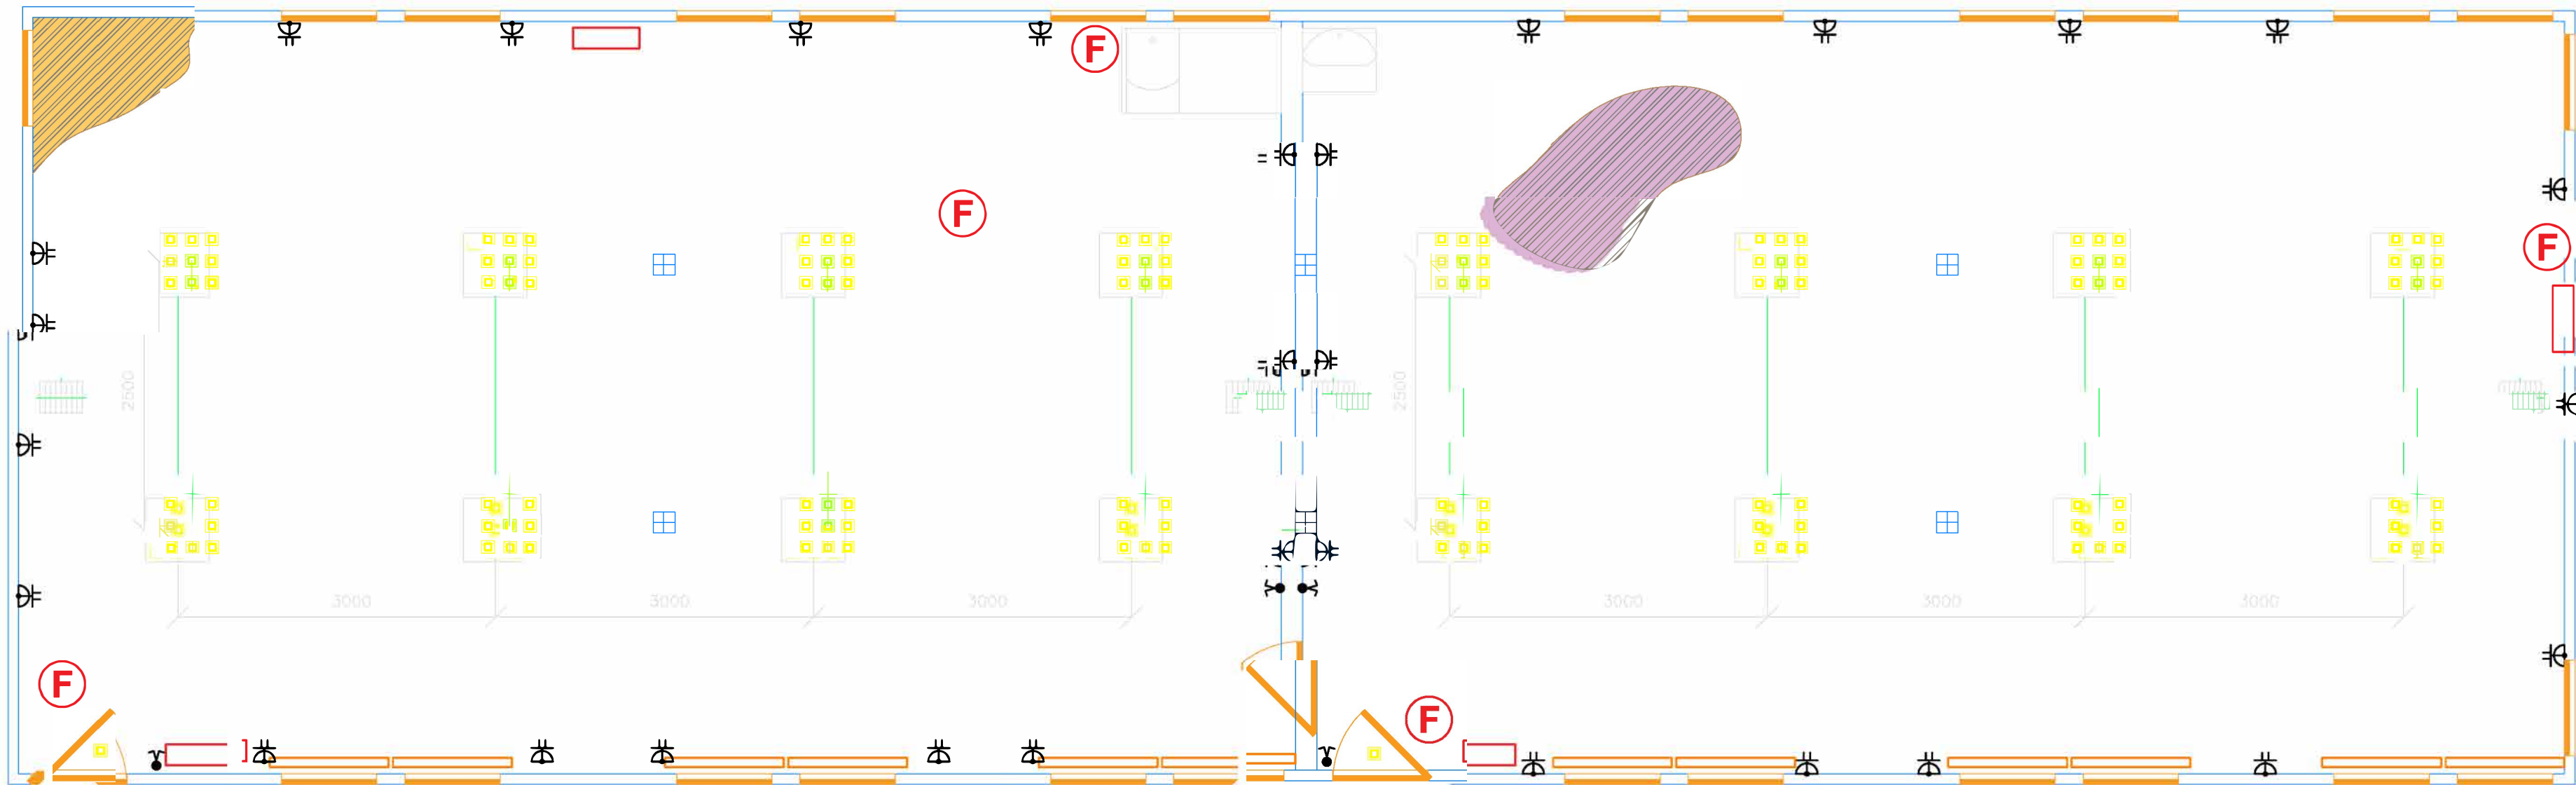

-  DOOR TYPE HORMAN 900X2000 MM
-  DOUBLE GLAZED WINDOW 900X1200 MM
-  LED LIGHTING SYSTEM (6X20W)
-  DOUBLE SOCKET 220 V
-  SWITCH
-  EMERGENCY LIGHT
-  AIR CONDITION
-  ELECTRICAL HEATER 1.5 KW
-  FIRE EXTINGUISHER
-  FLOOR: SEMI COMMERCIAL LINOLEUM
-  SMOKE DETECTOR

INITIAL	ISSUE	CG	28/09
DATE		DATE	
SCALE	A.1- 1/50	DRG No	03
DRAWN	LCG	PROJ No.	
CHECKED	MS		
APPROVED	MS	DATE	AUGUST 2021