

SAUNA ELECTRON _17.05.2023























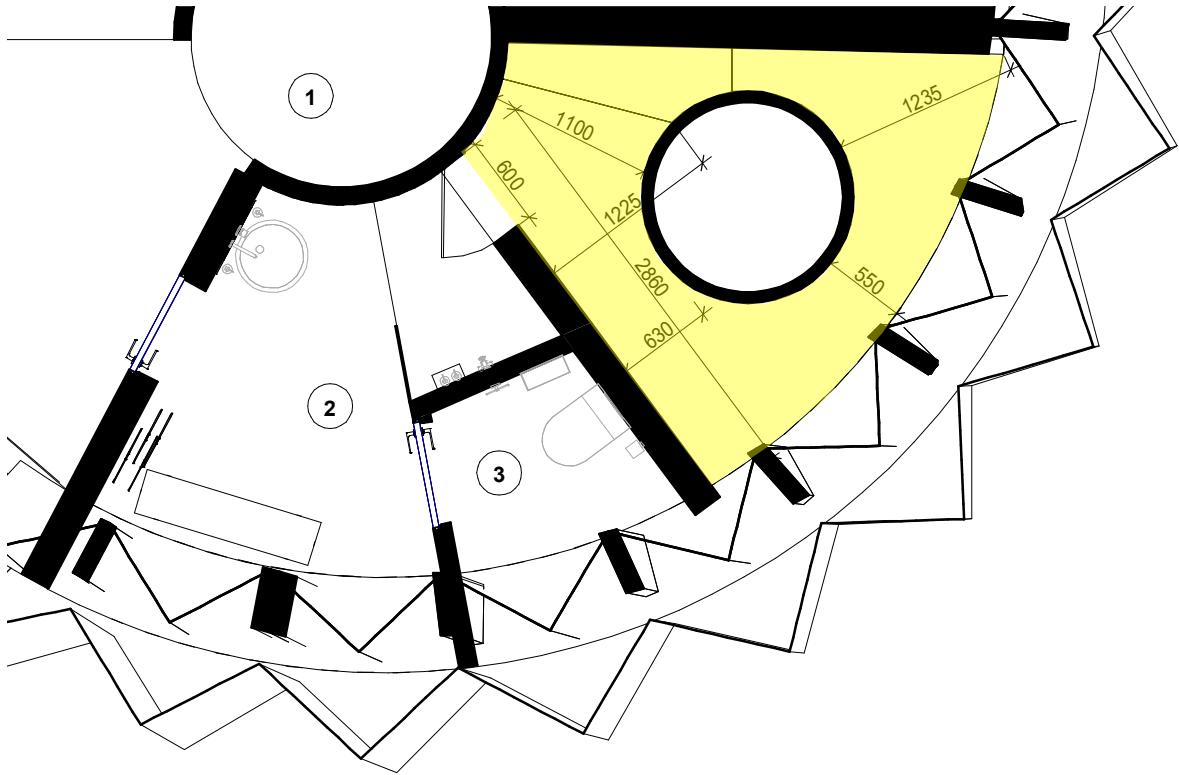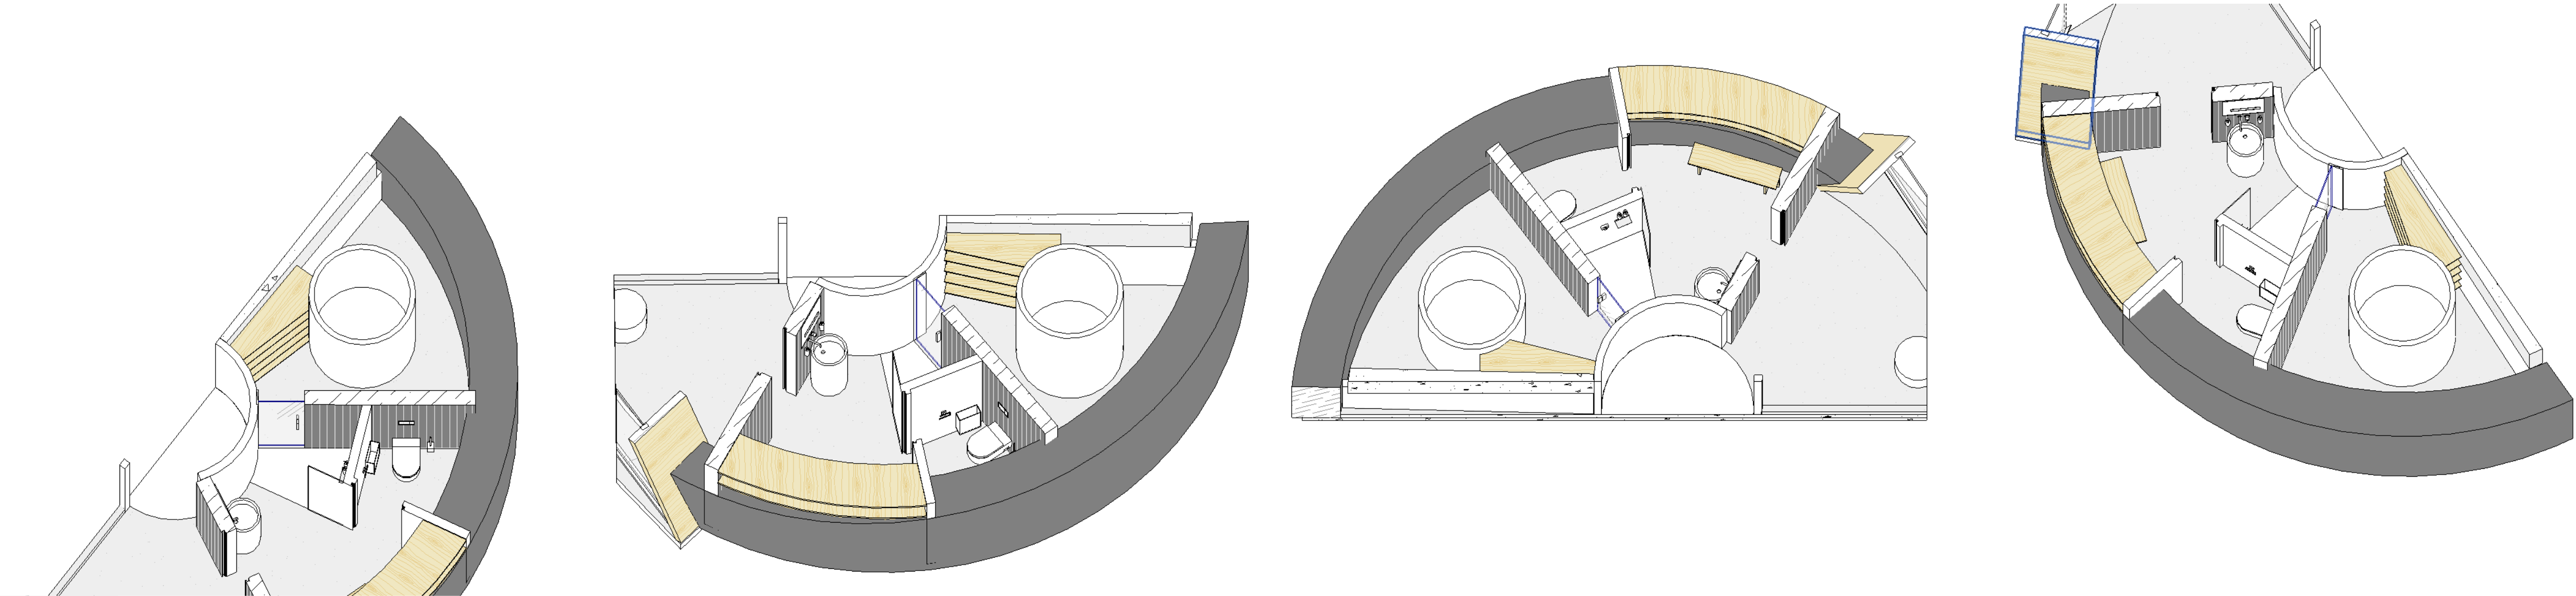

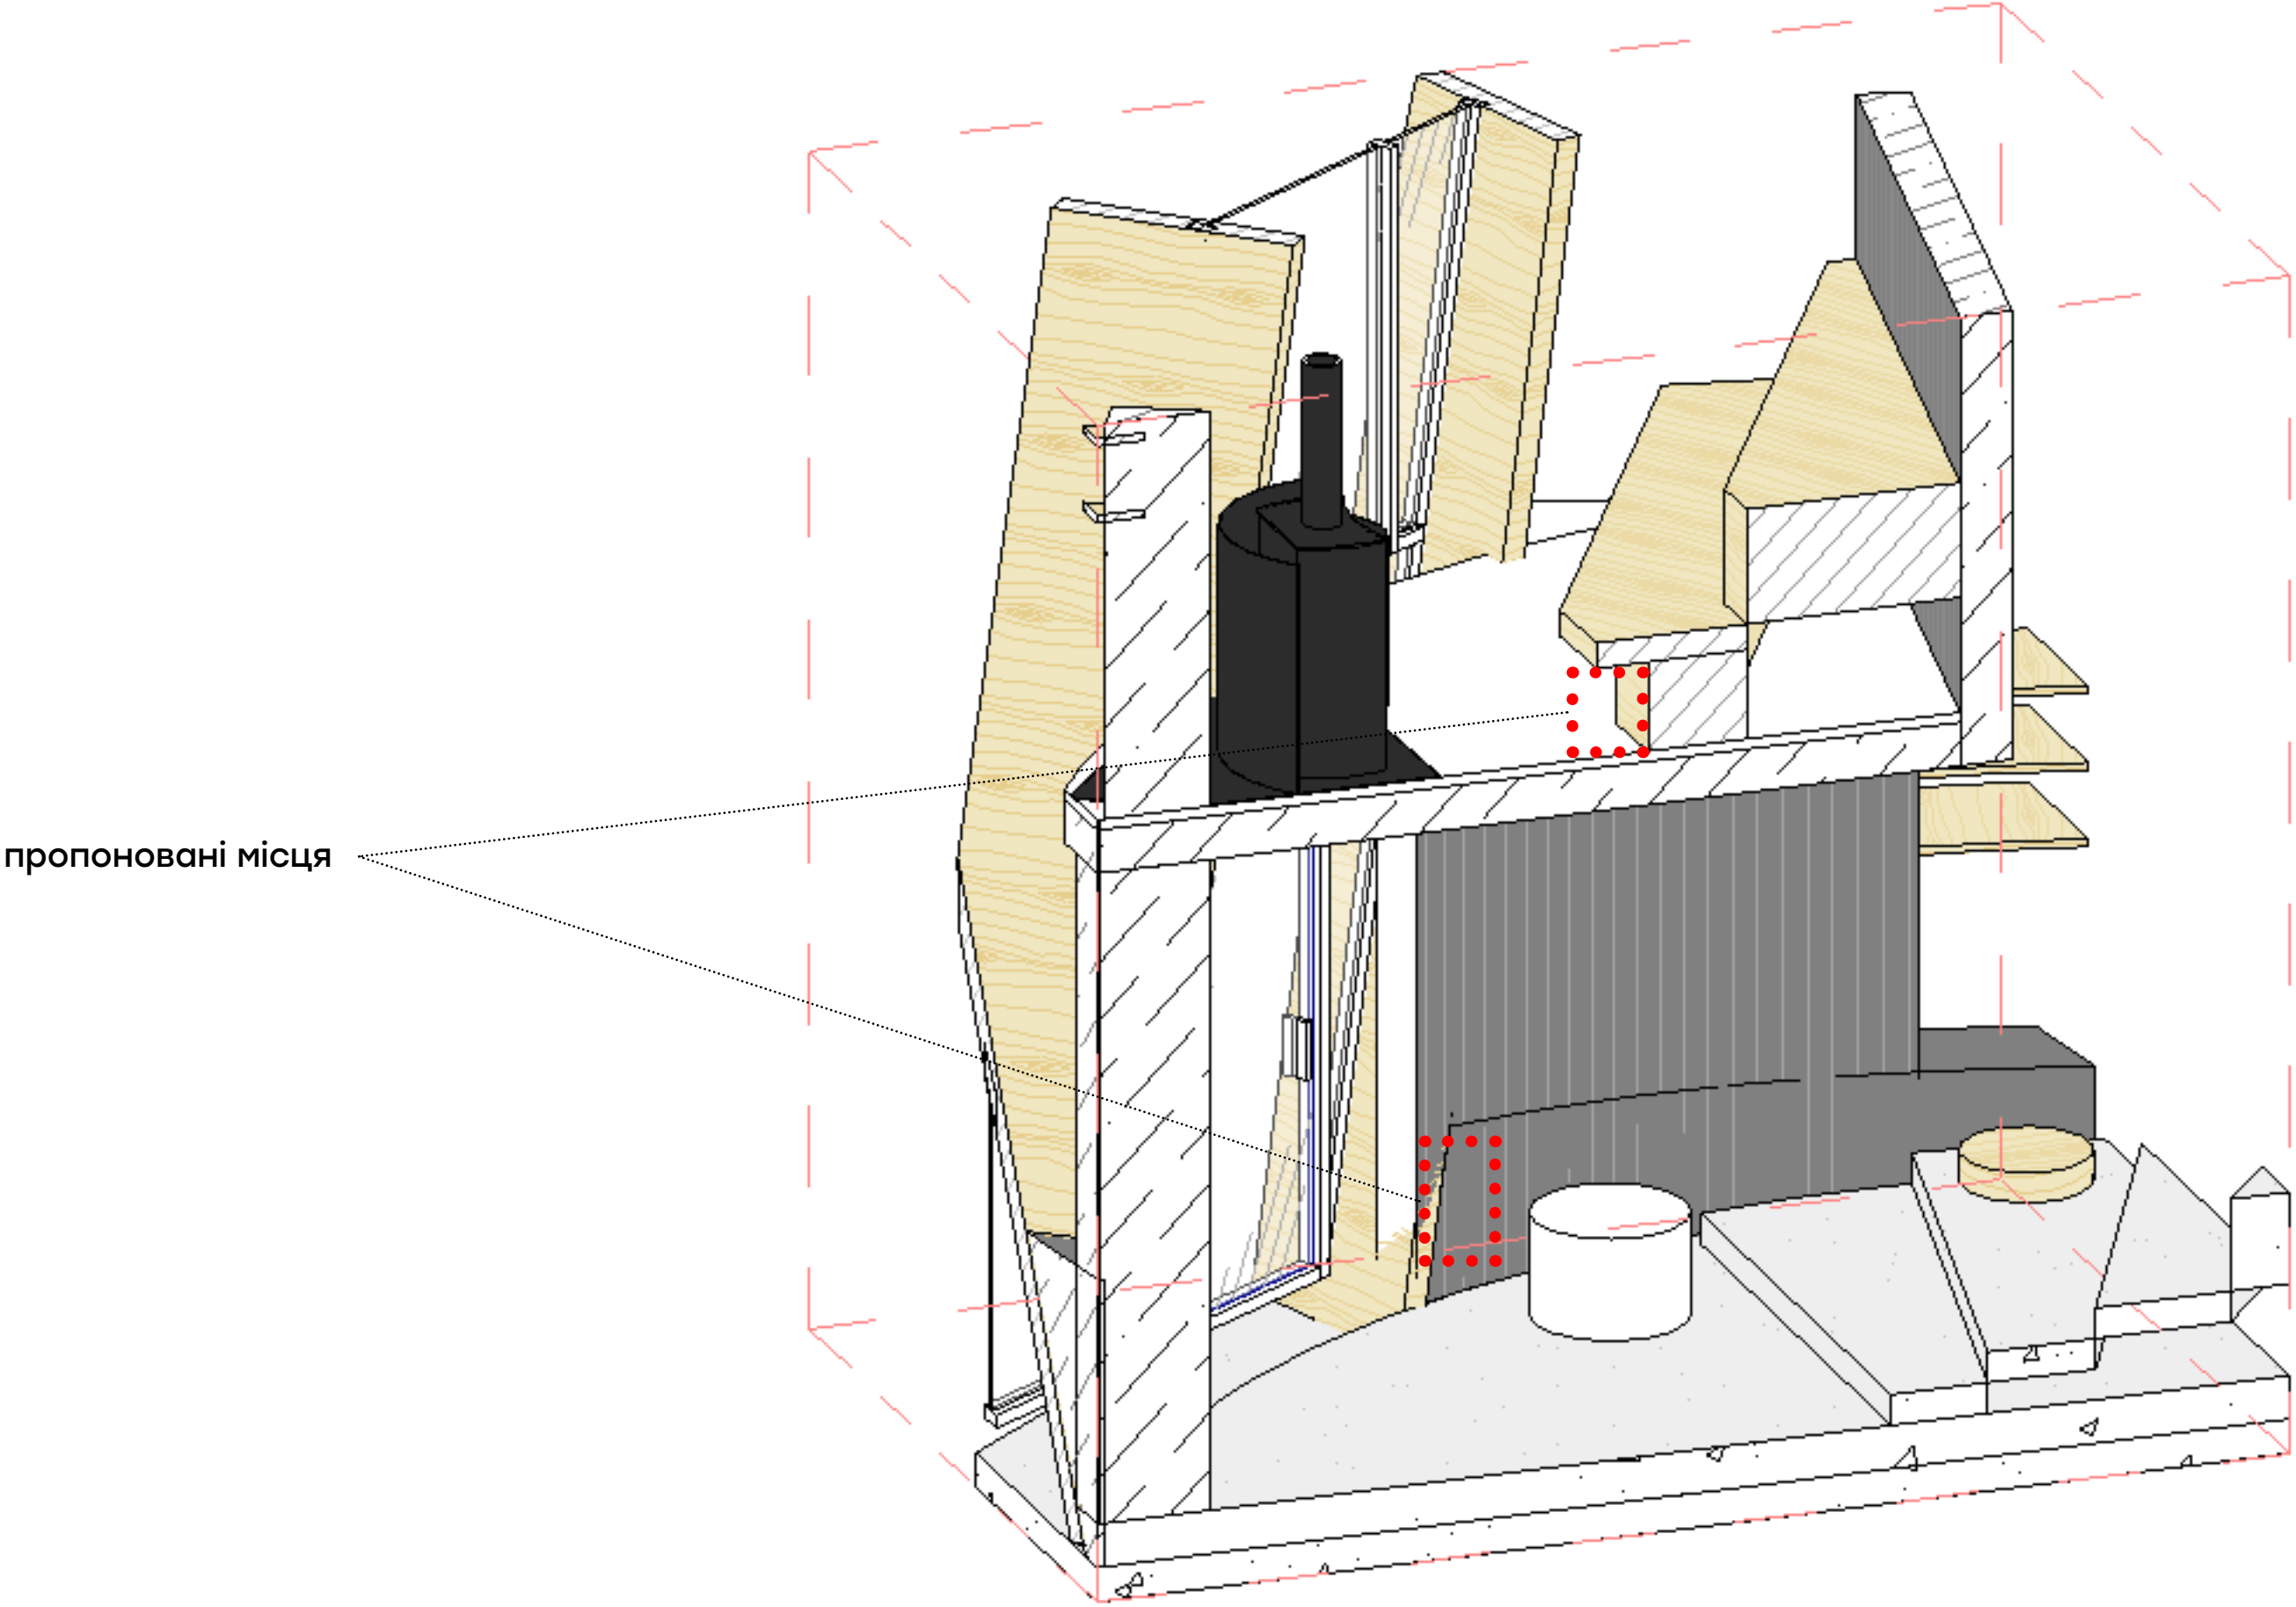

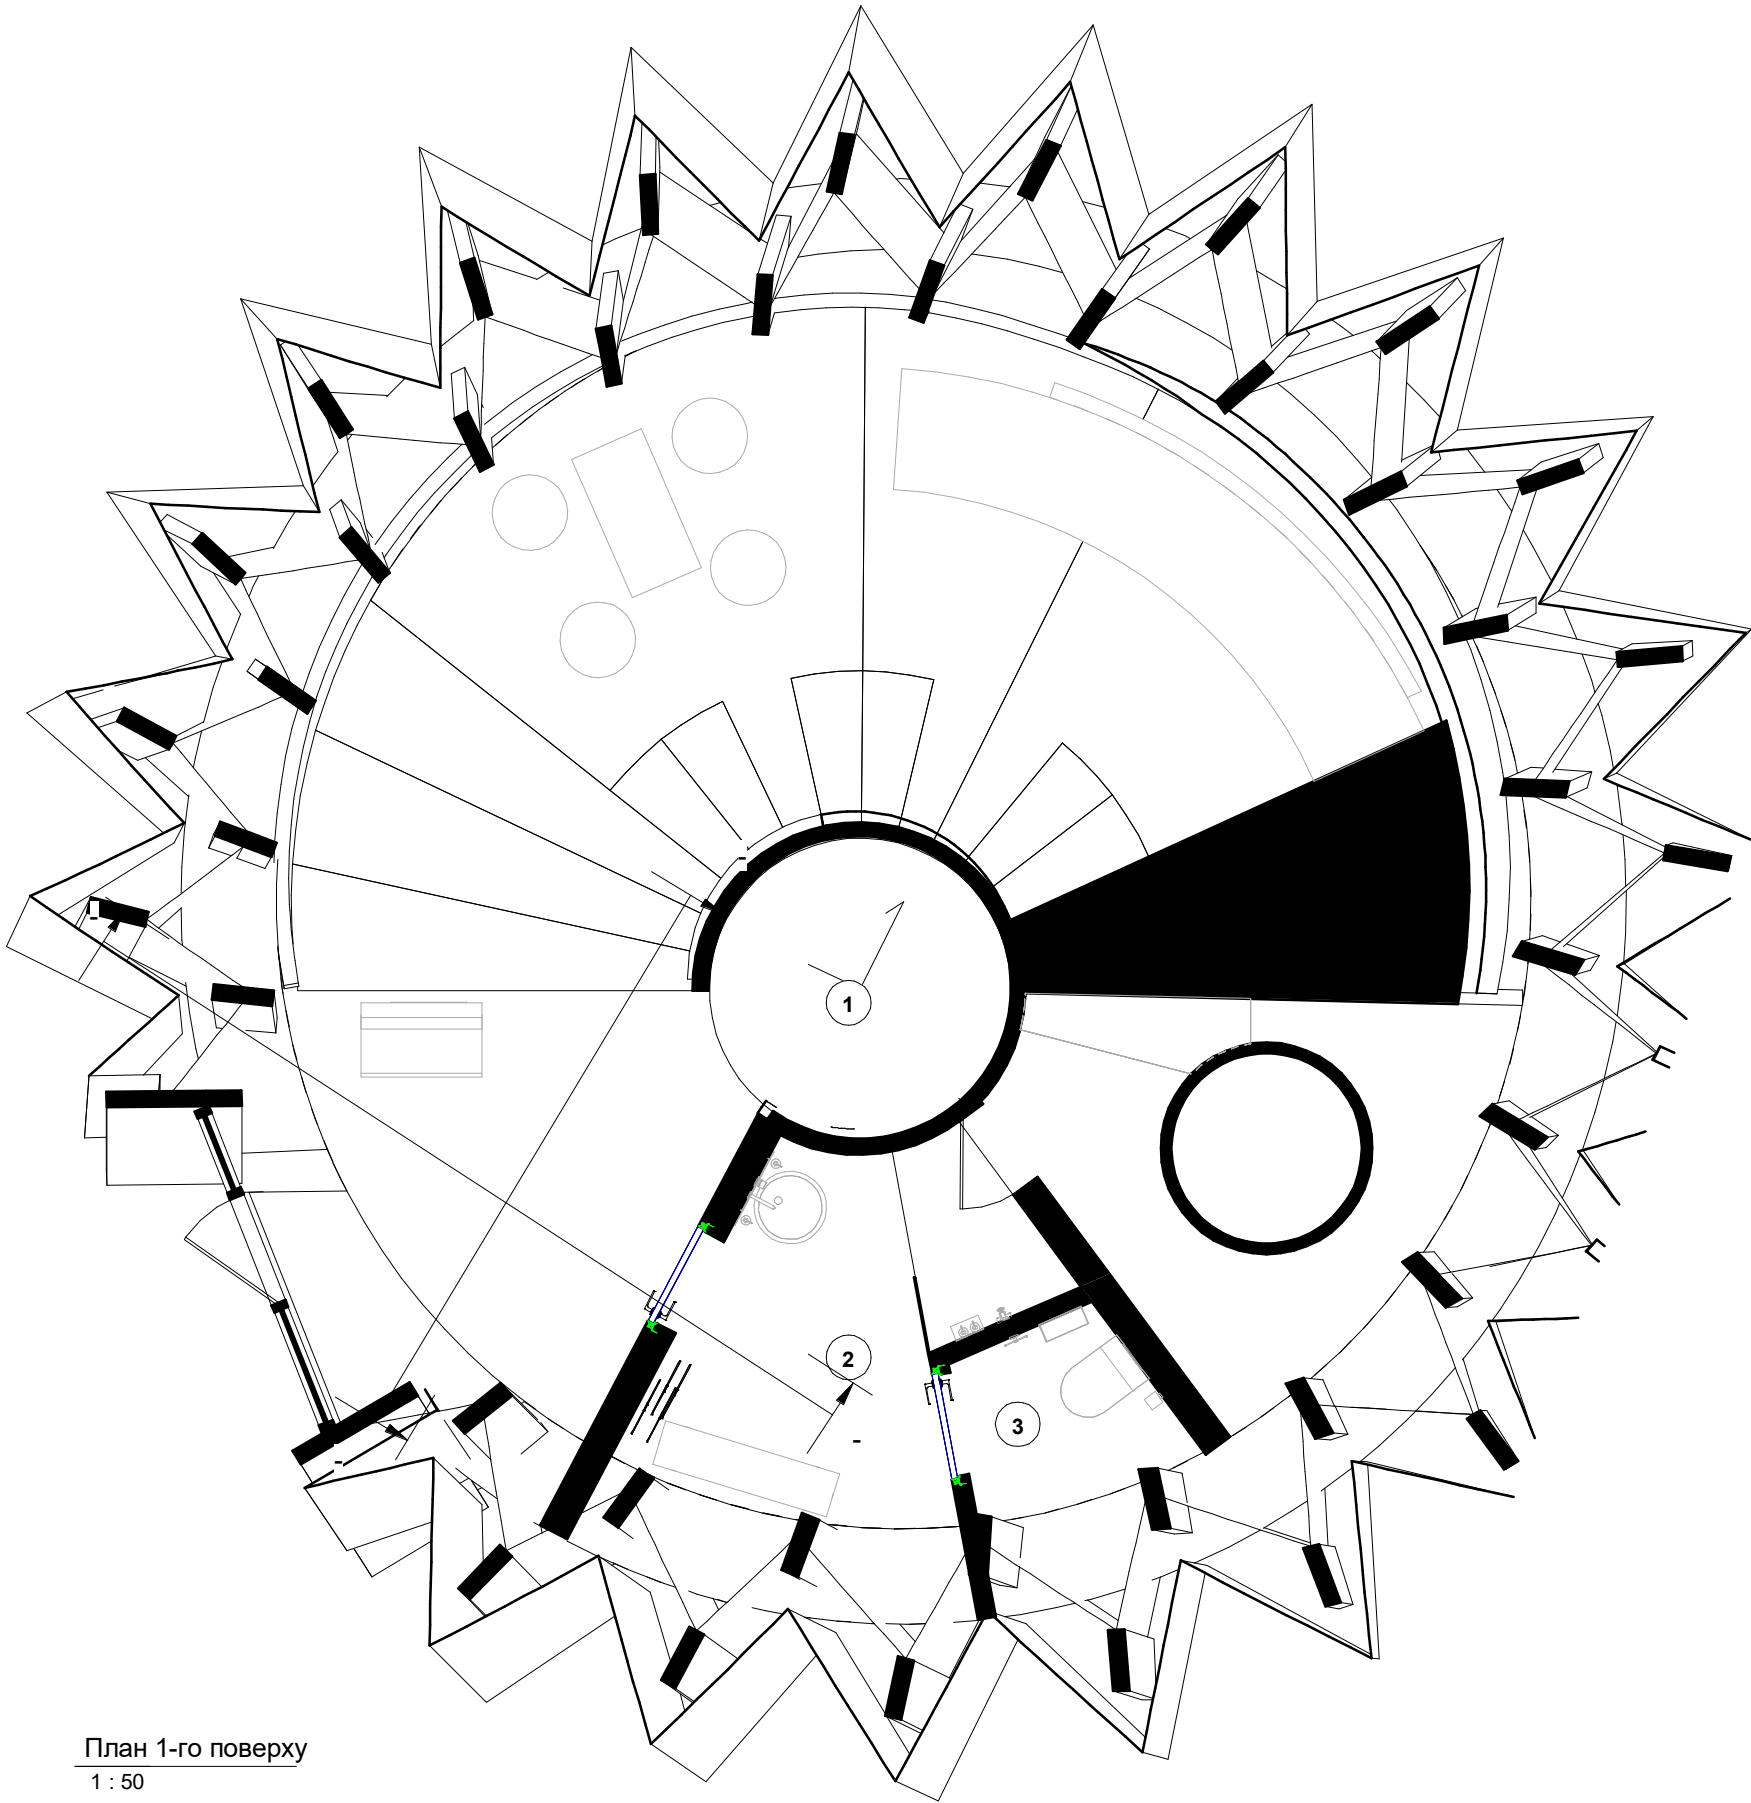

План 1-го поверху
1 : 50

