
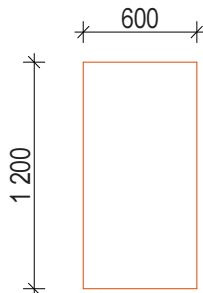


план розкладки плитки
м 1:35

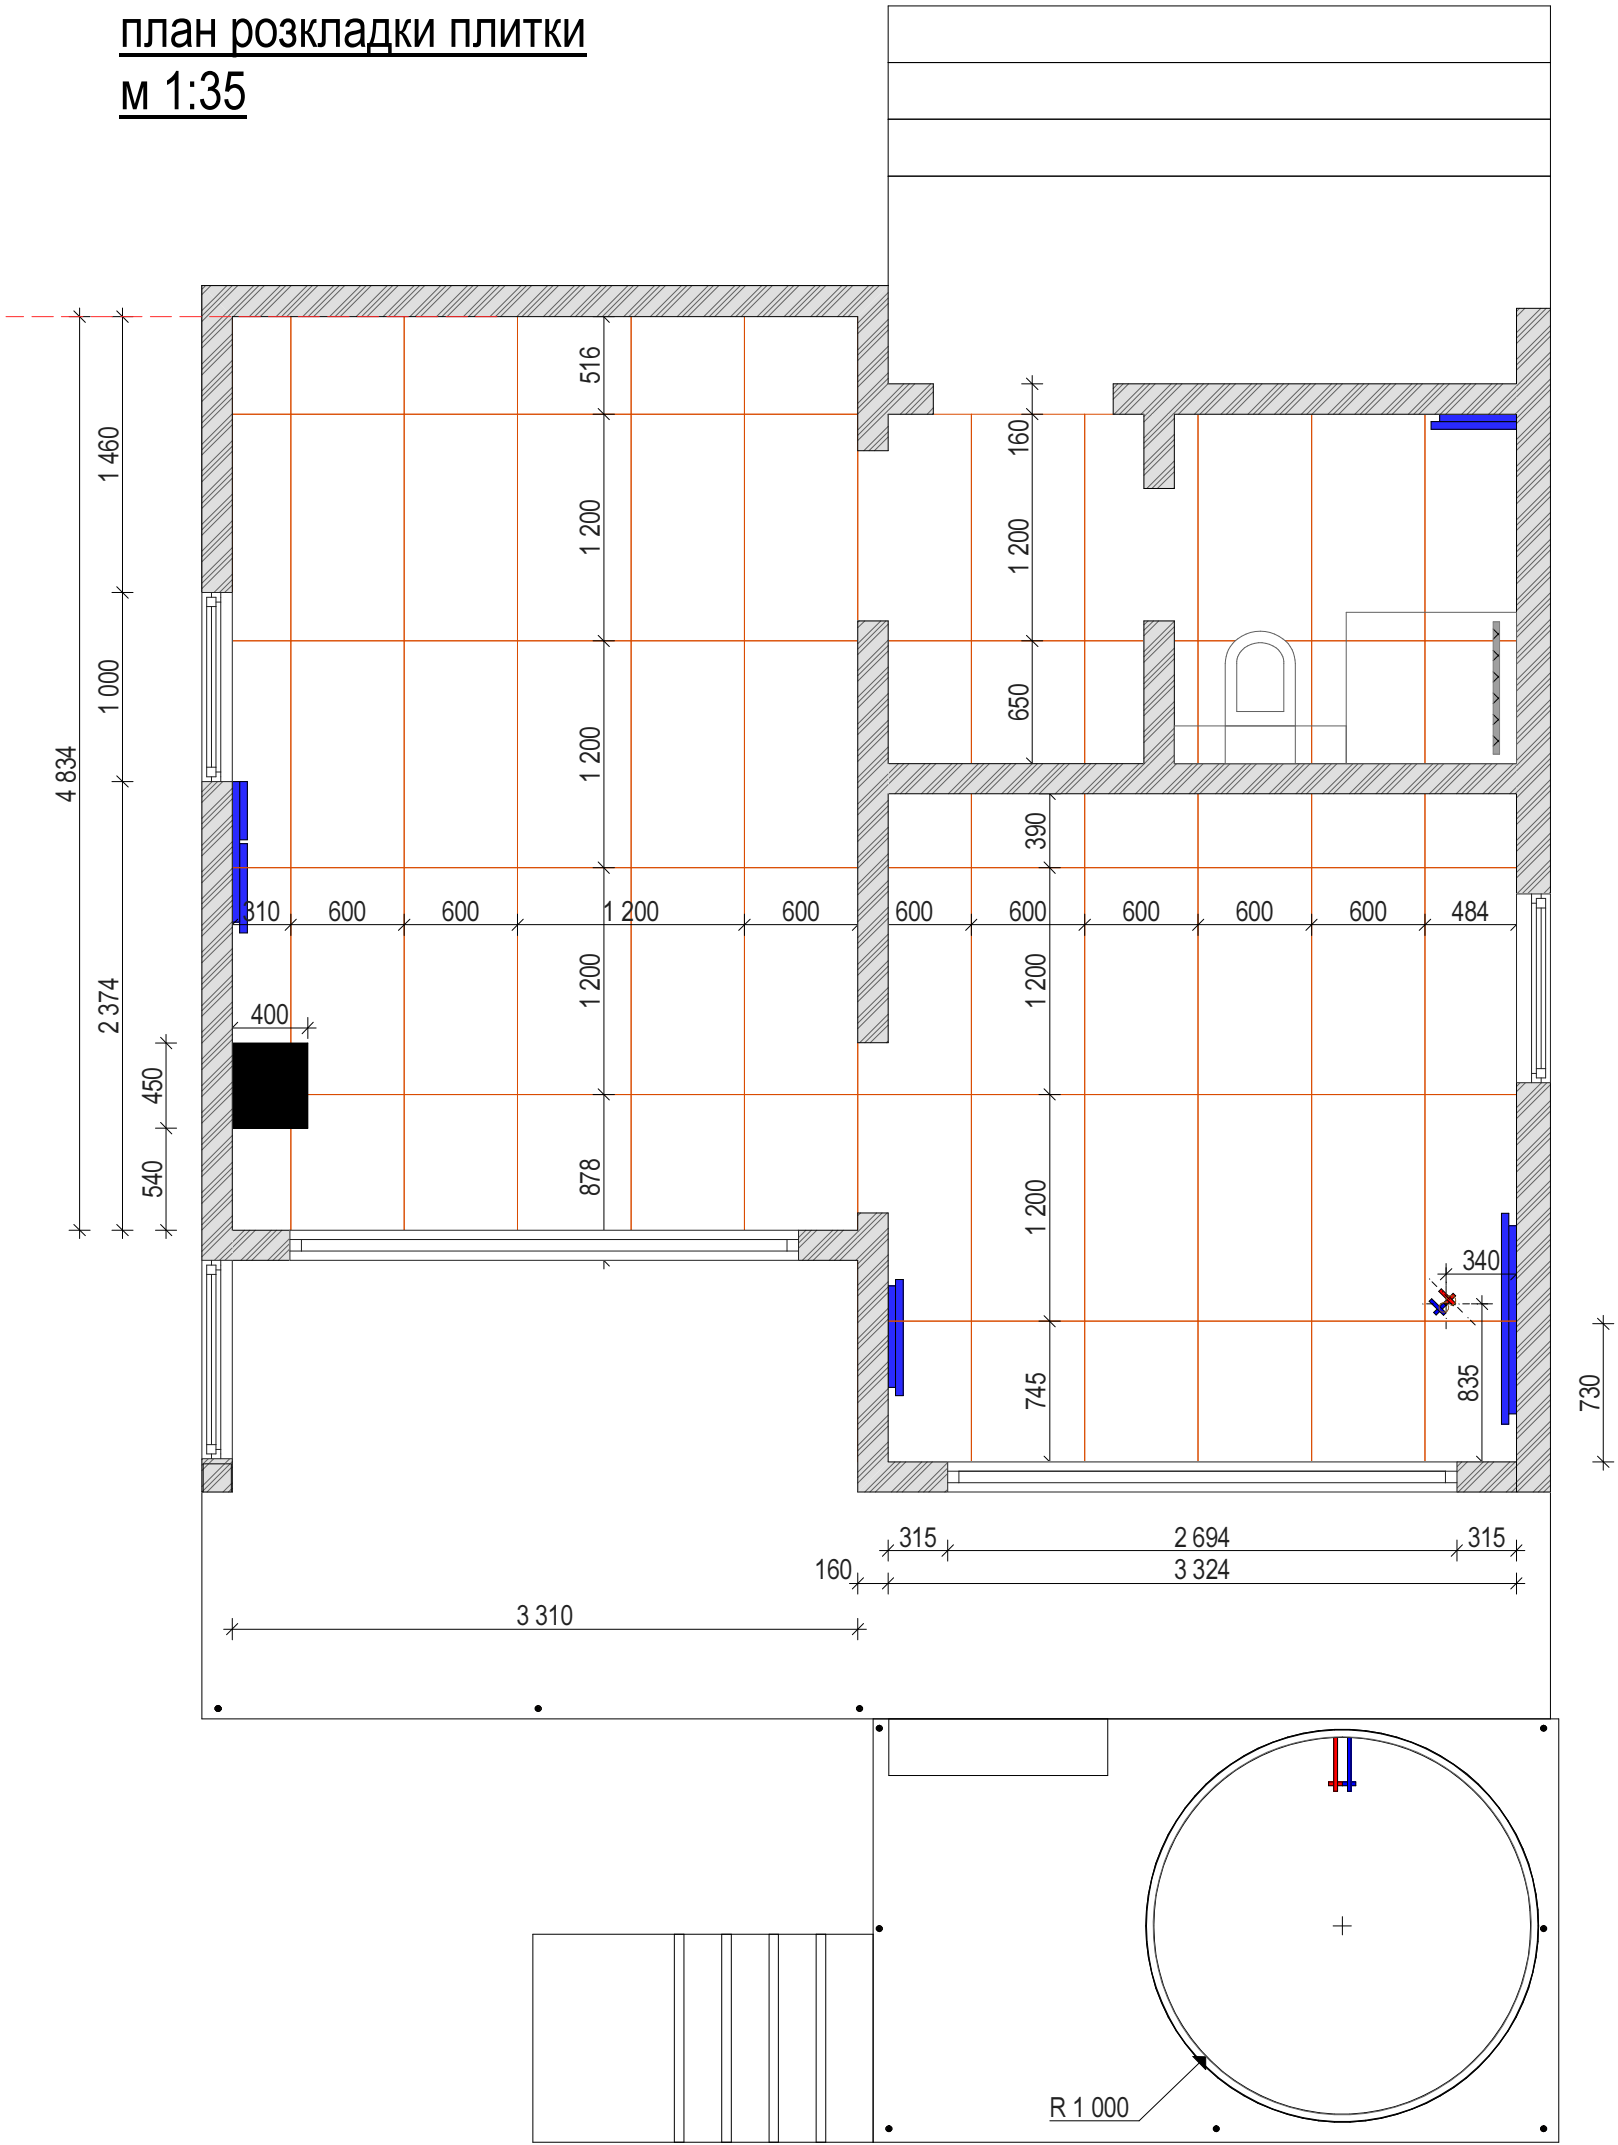

Tivoli Soft 120 Ivory
TM: AZTECA

58 шт

Добростани

Customer:

Designer Bozhena tel: 0505656756