

ree Trial

Add Floor ?









1 Free Trial

+ Add Floor ?



Trial

1 Floor ?

2D 1 3D 3





1 Free Trial

+ Add Floor ?







Trial

nd Floor ?



Layout Plan 1:50

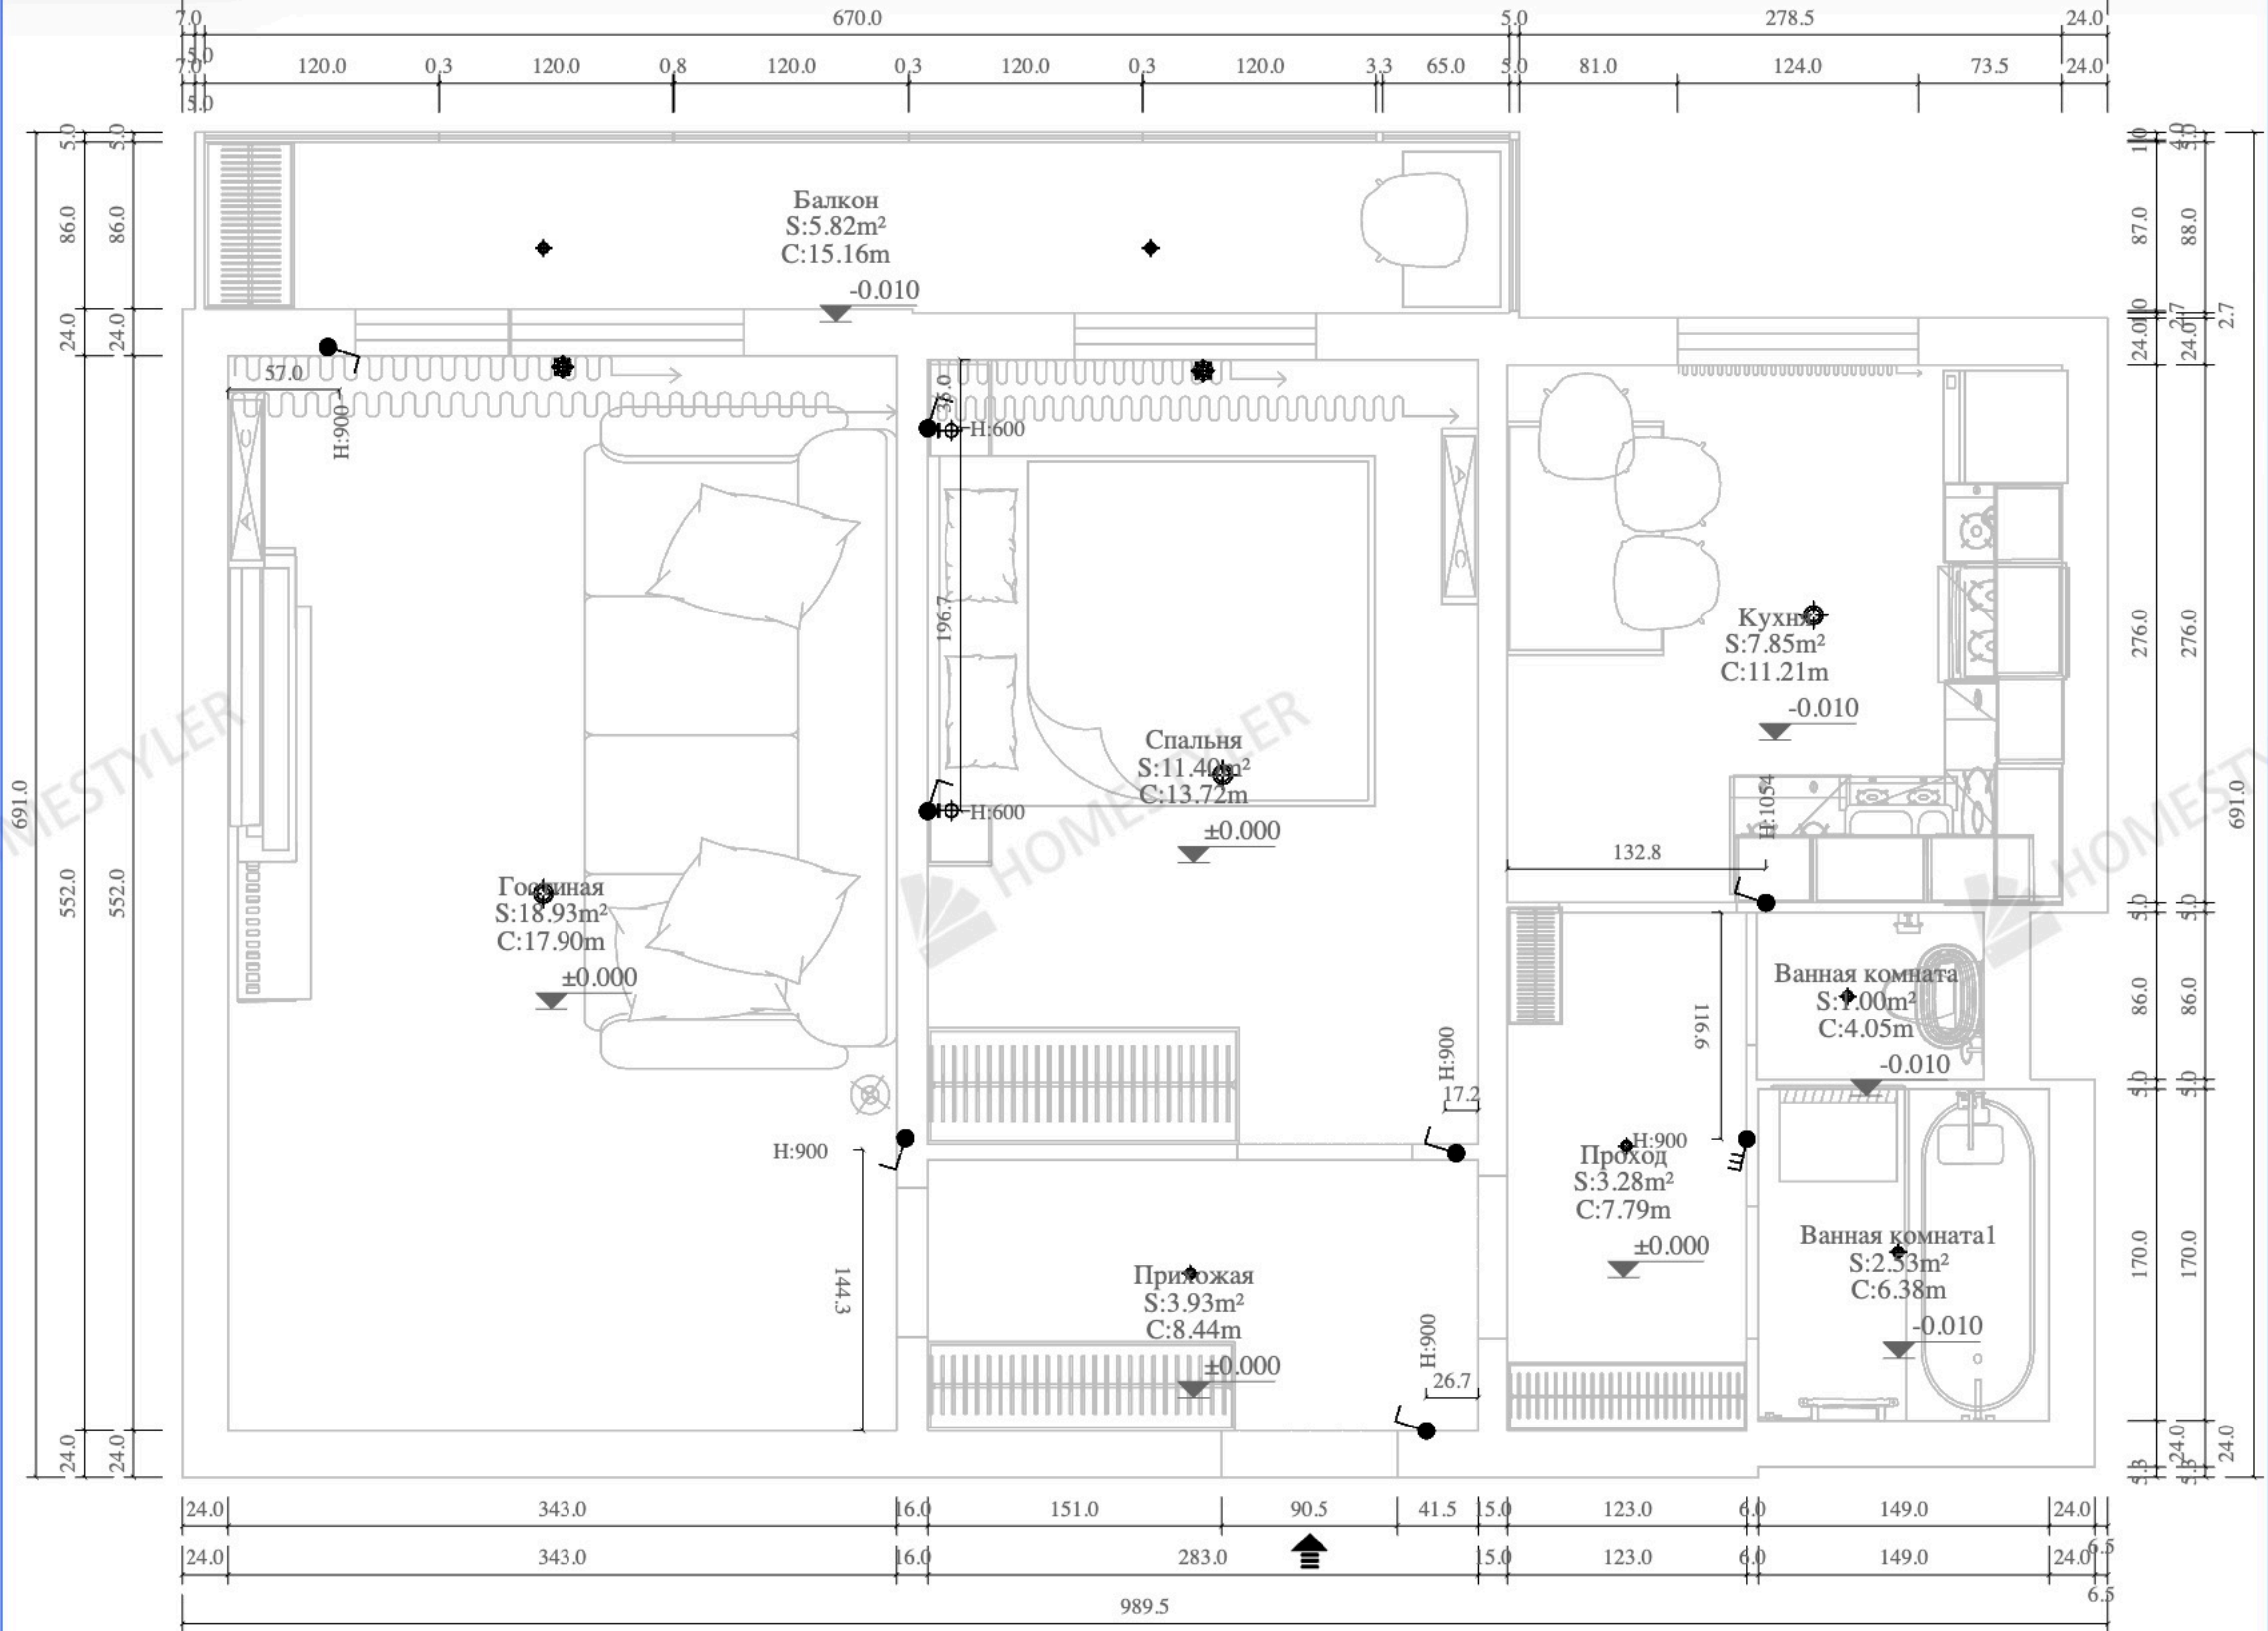

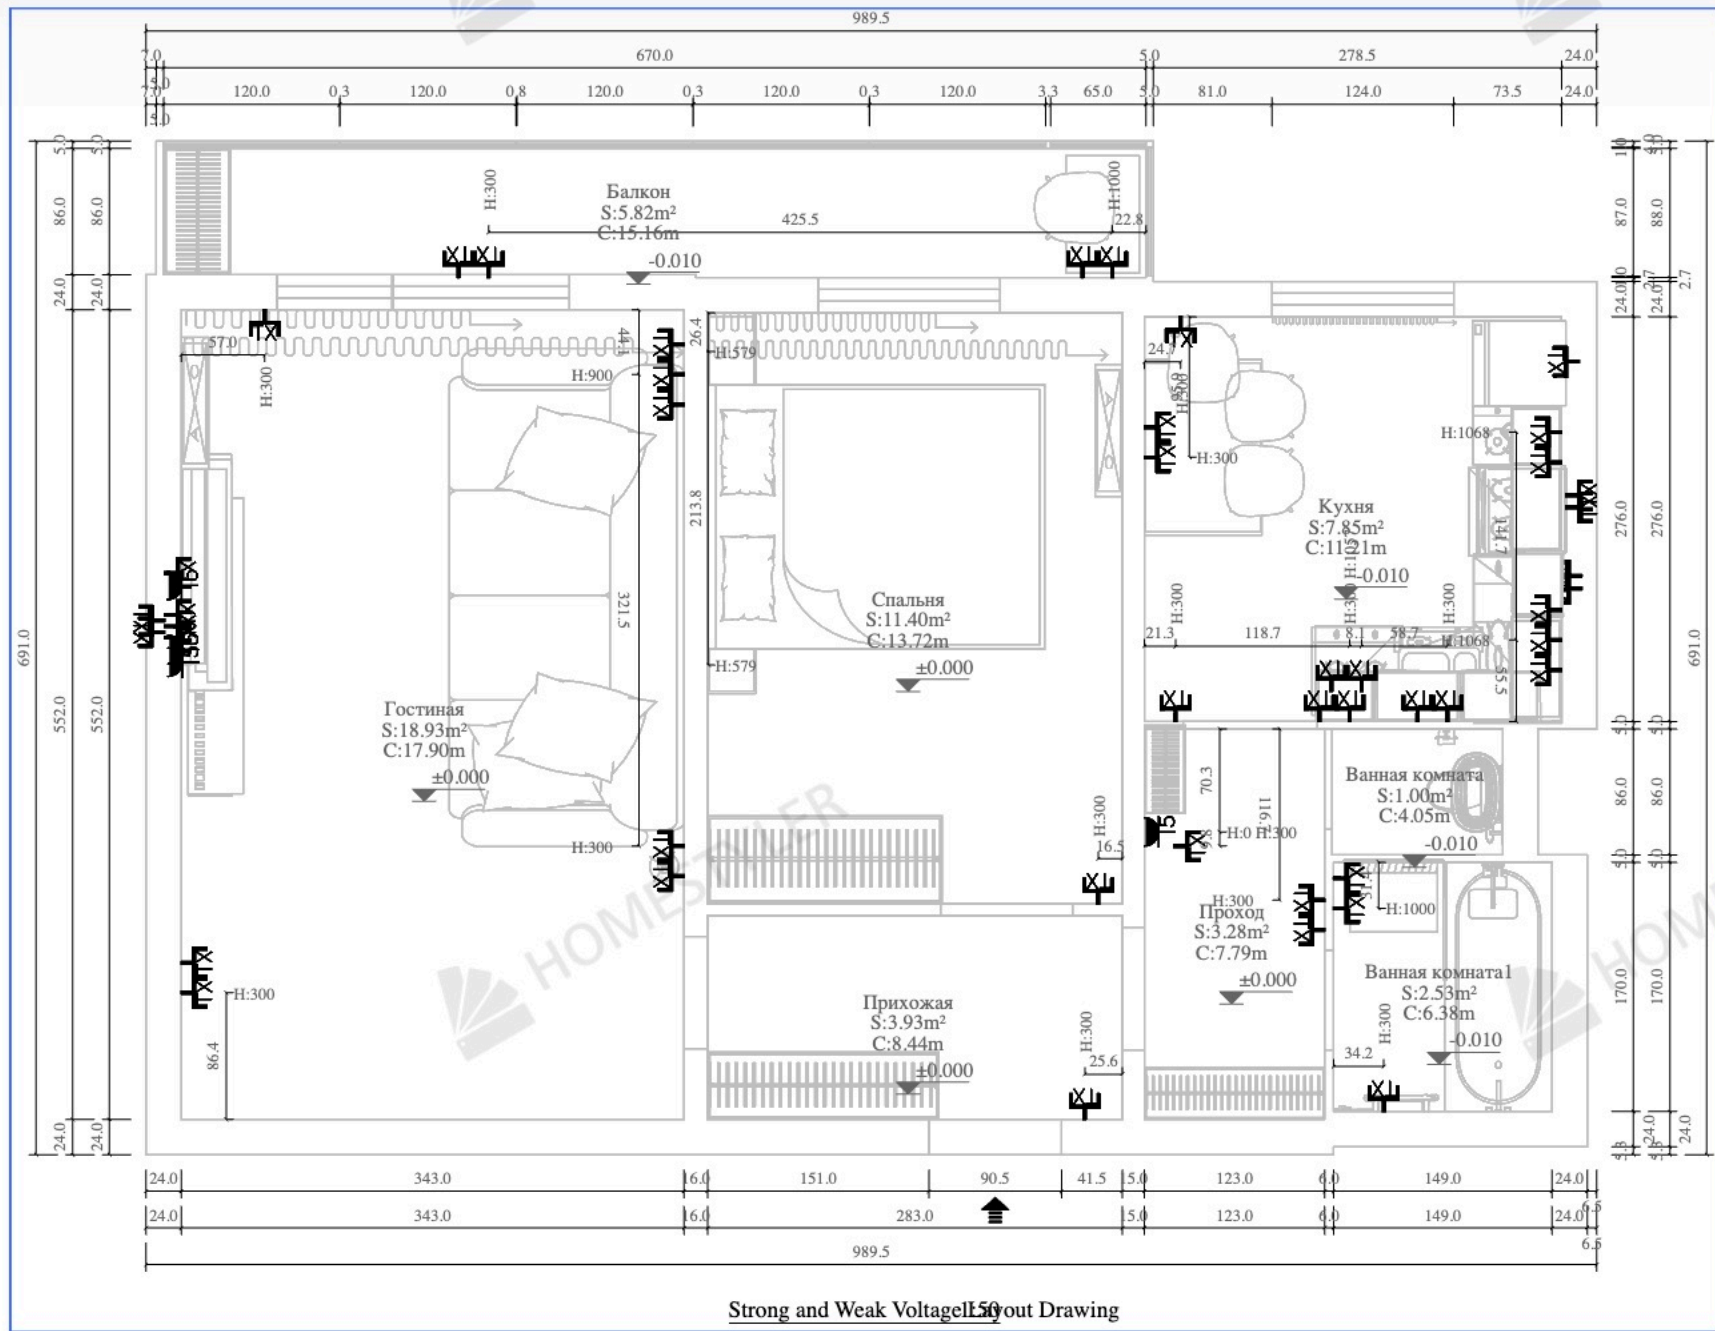

Legend Description

Serial	Legend	Description	Remark:
01		High Voltage Socket	1. The installation height of all switch panels is the height from the bottom of the panel to the ground. 2. In the elevation view, the center of the socket panel is used for size positioning
02		Single Speaker Socket	
03		Standard Five-socket	