



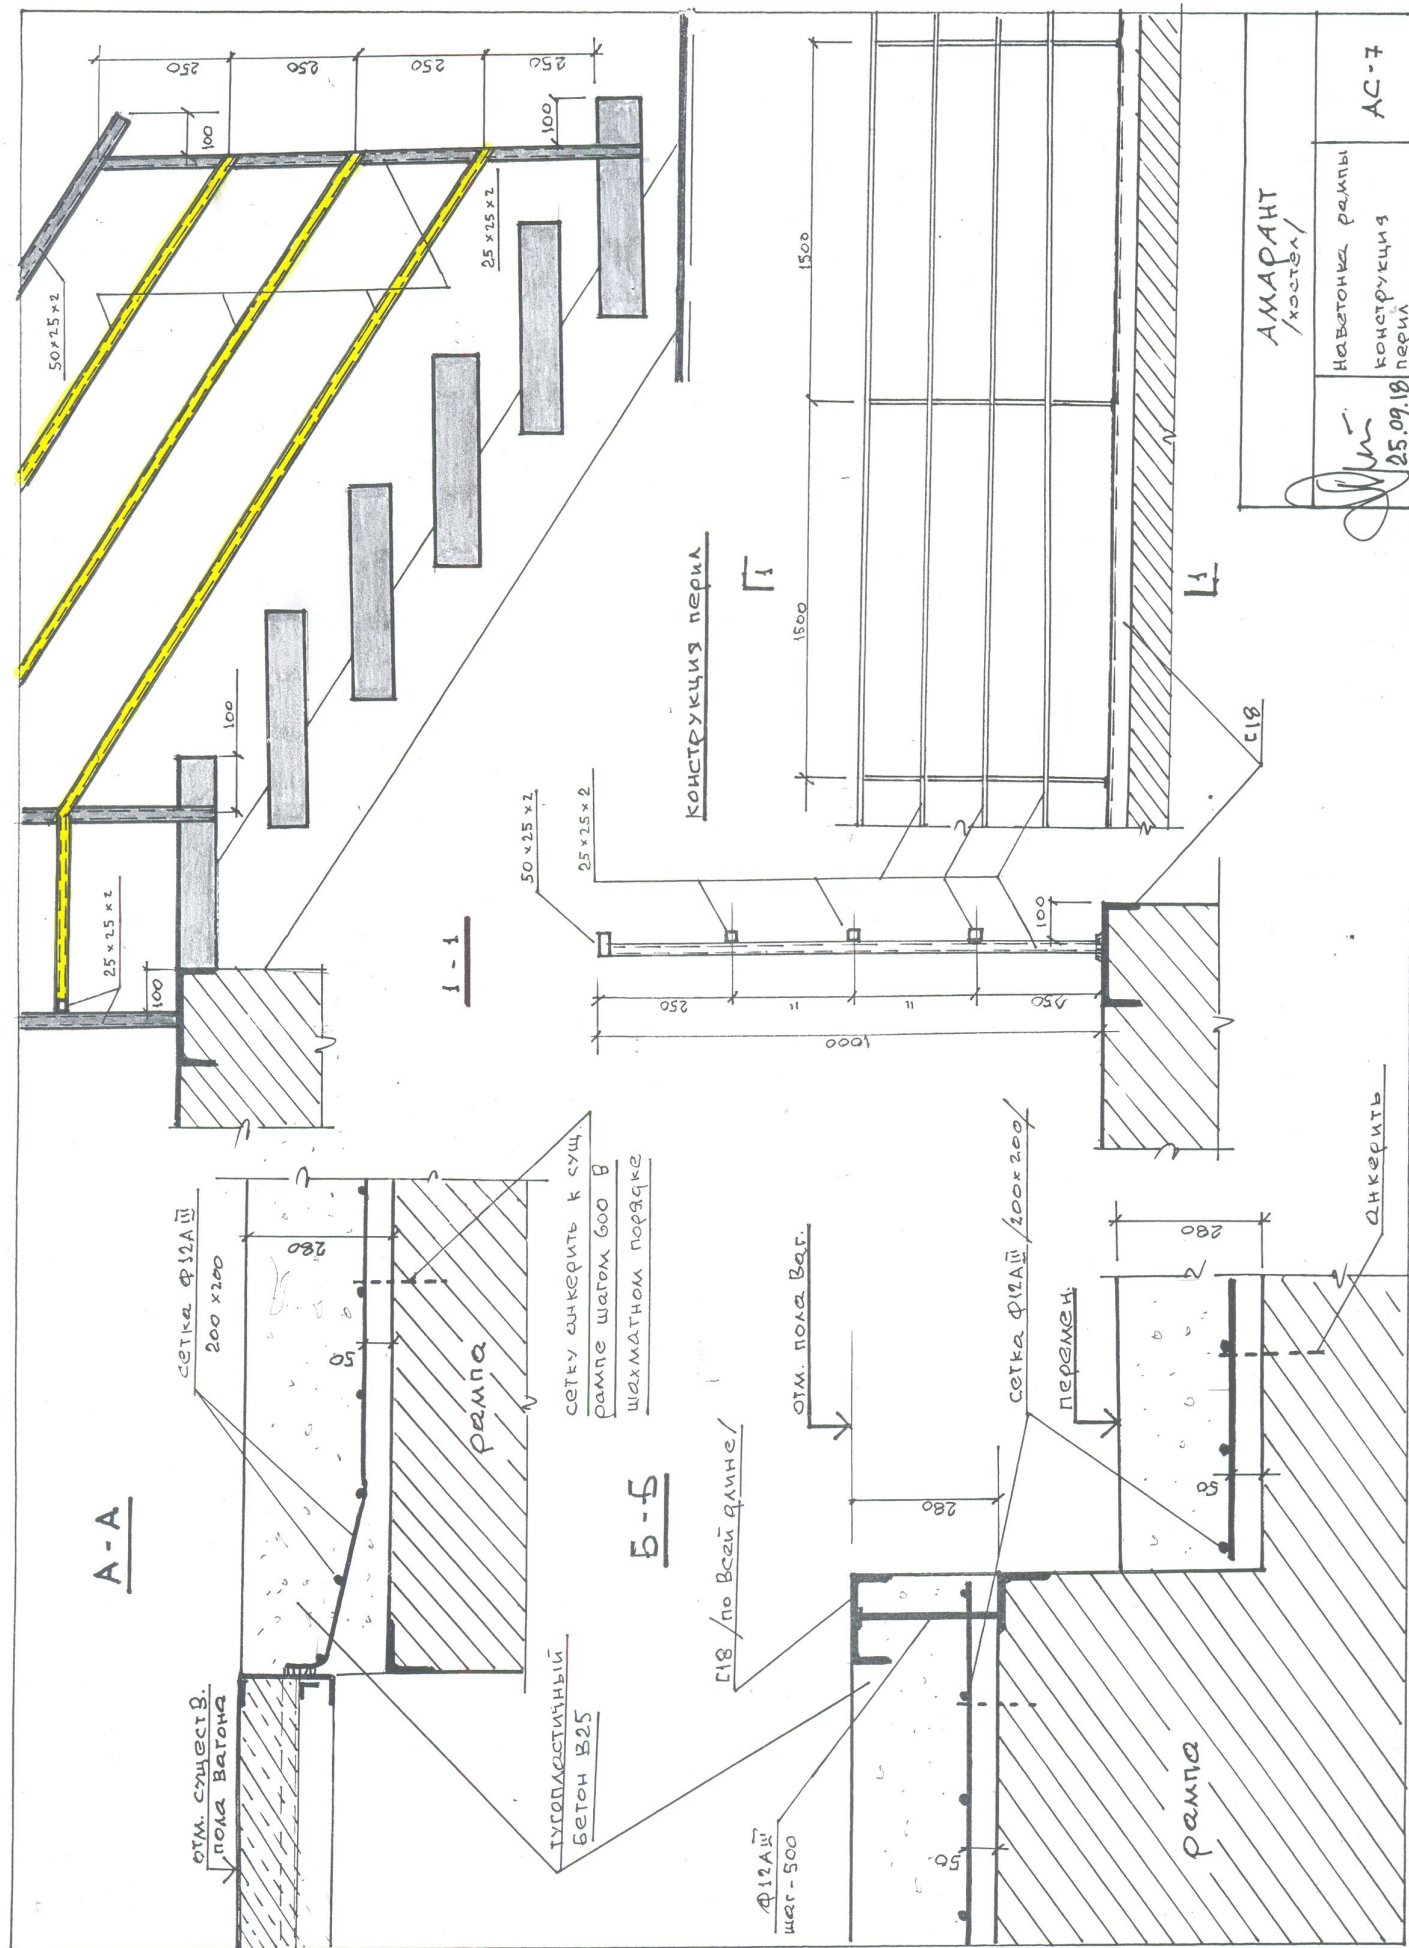

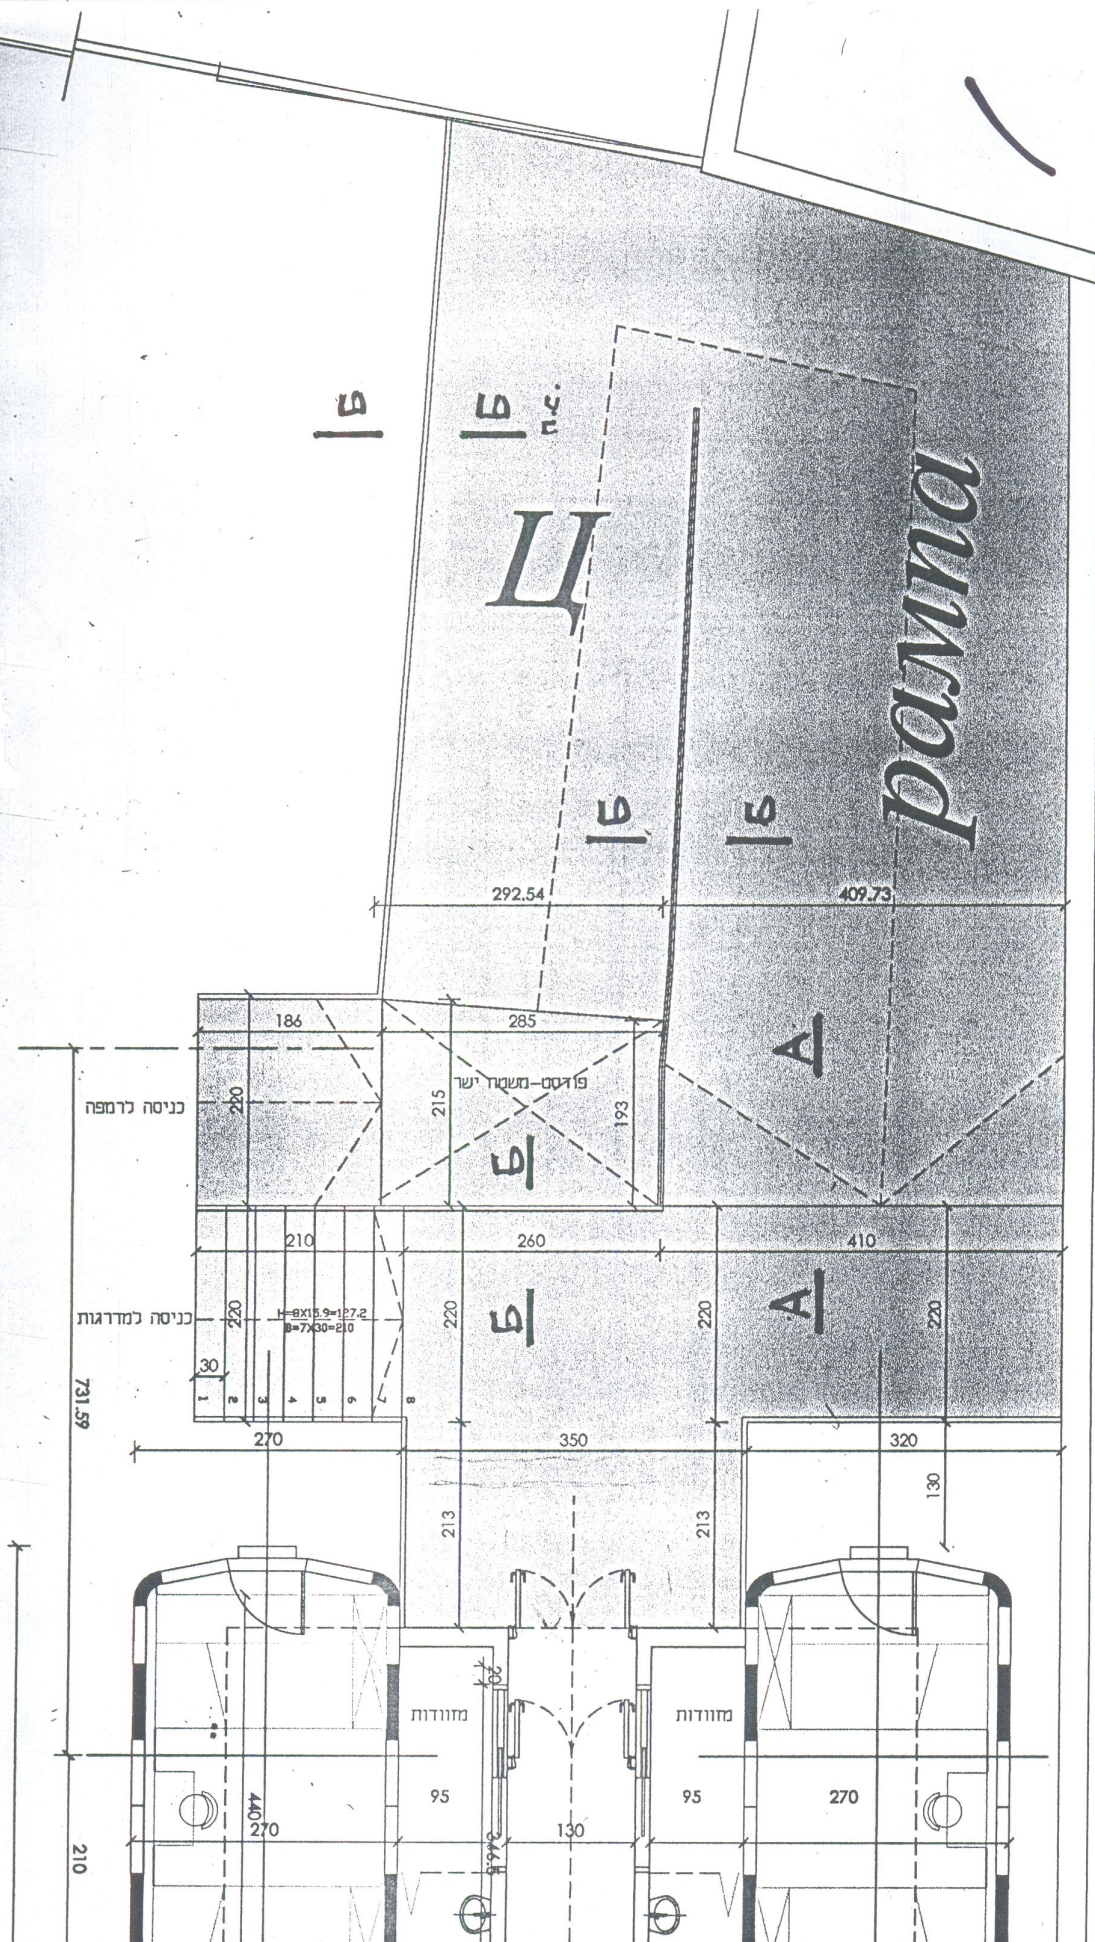

Amarant ApartHotel - Entrance

1:50

Amarant Aparthotel - Entrance

1:50

