


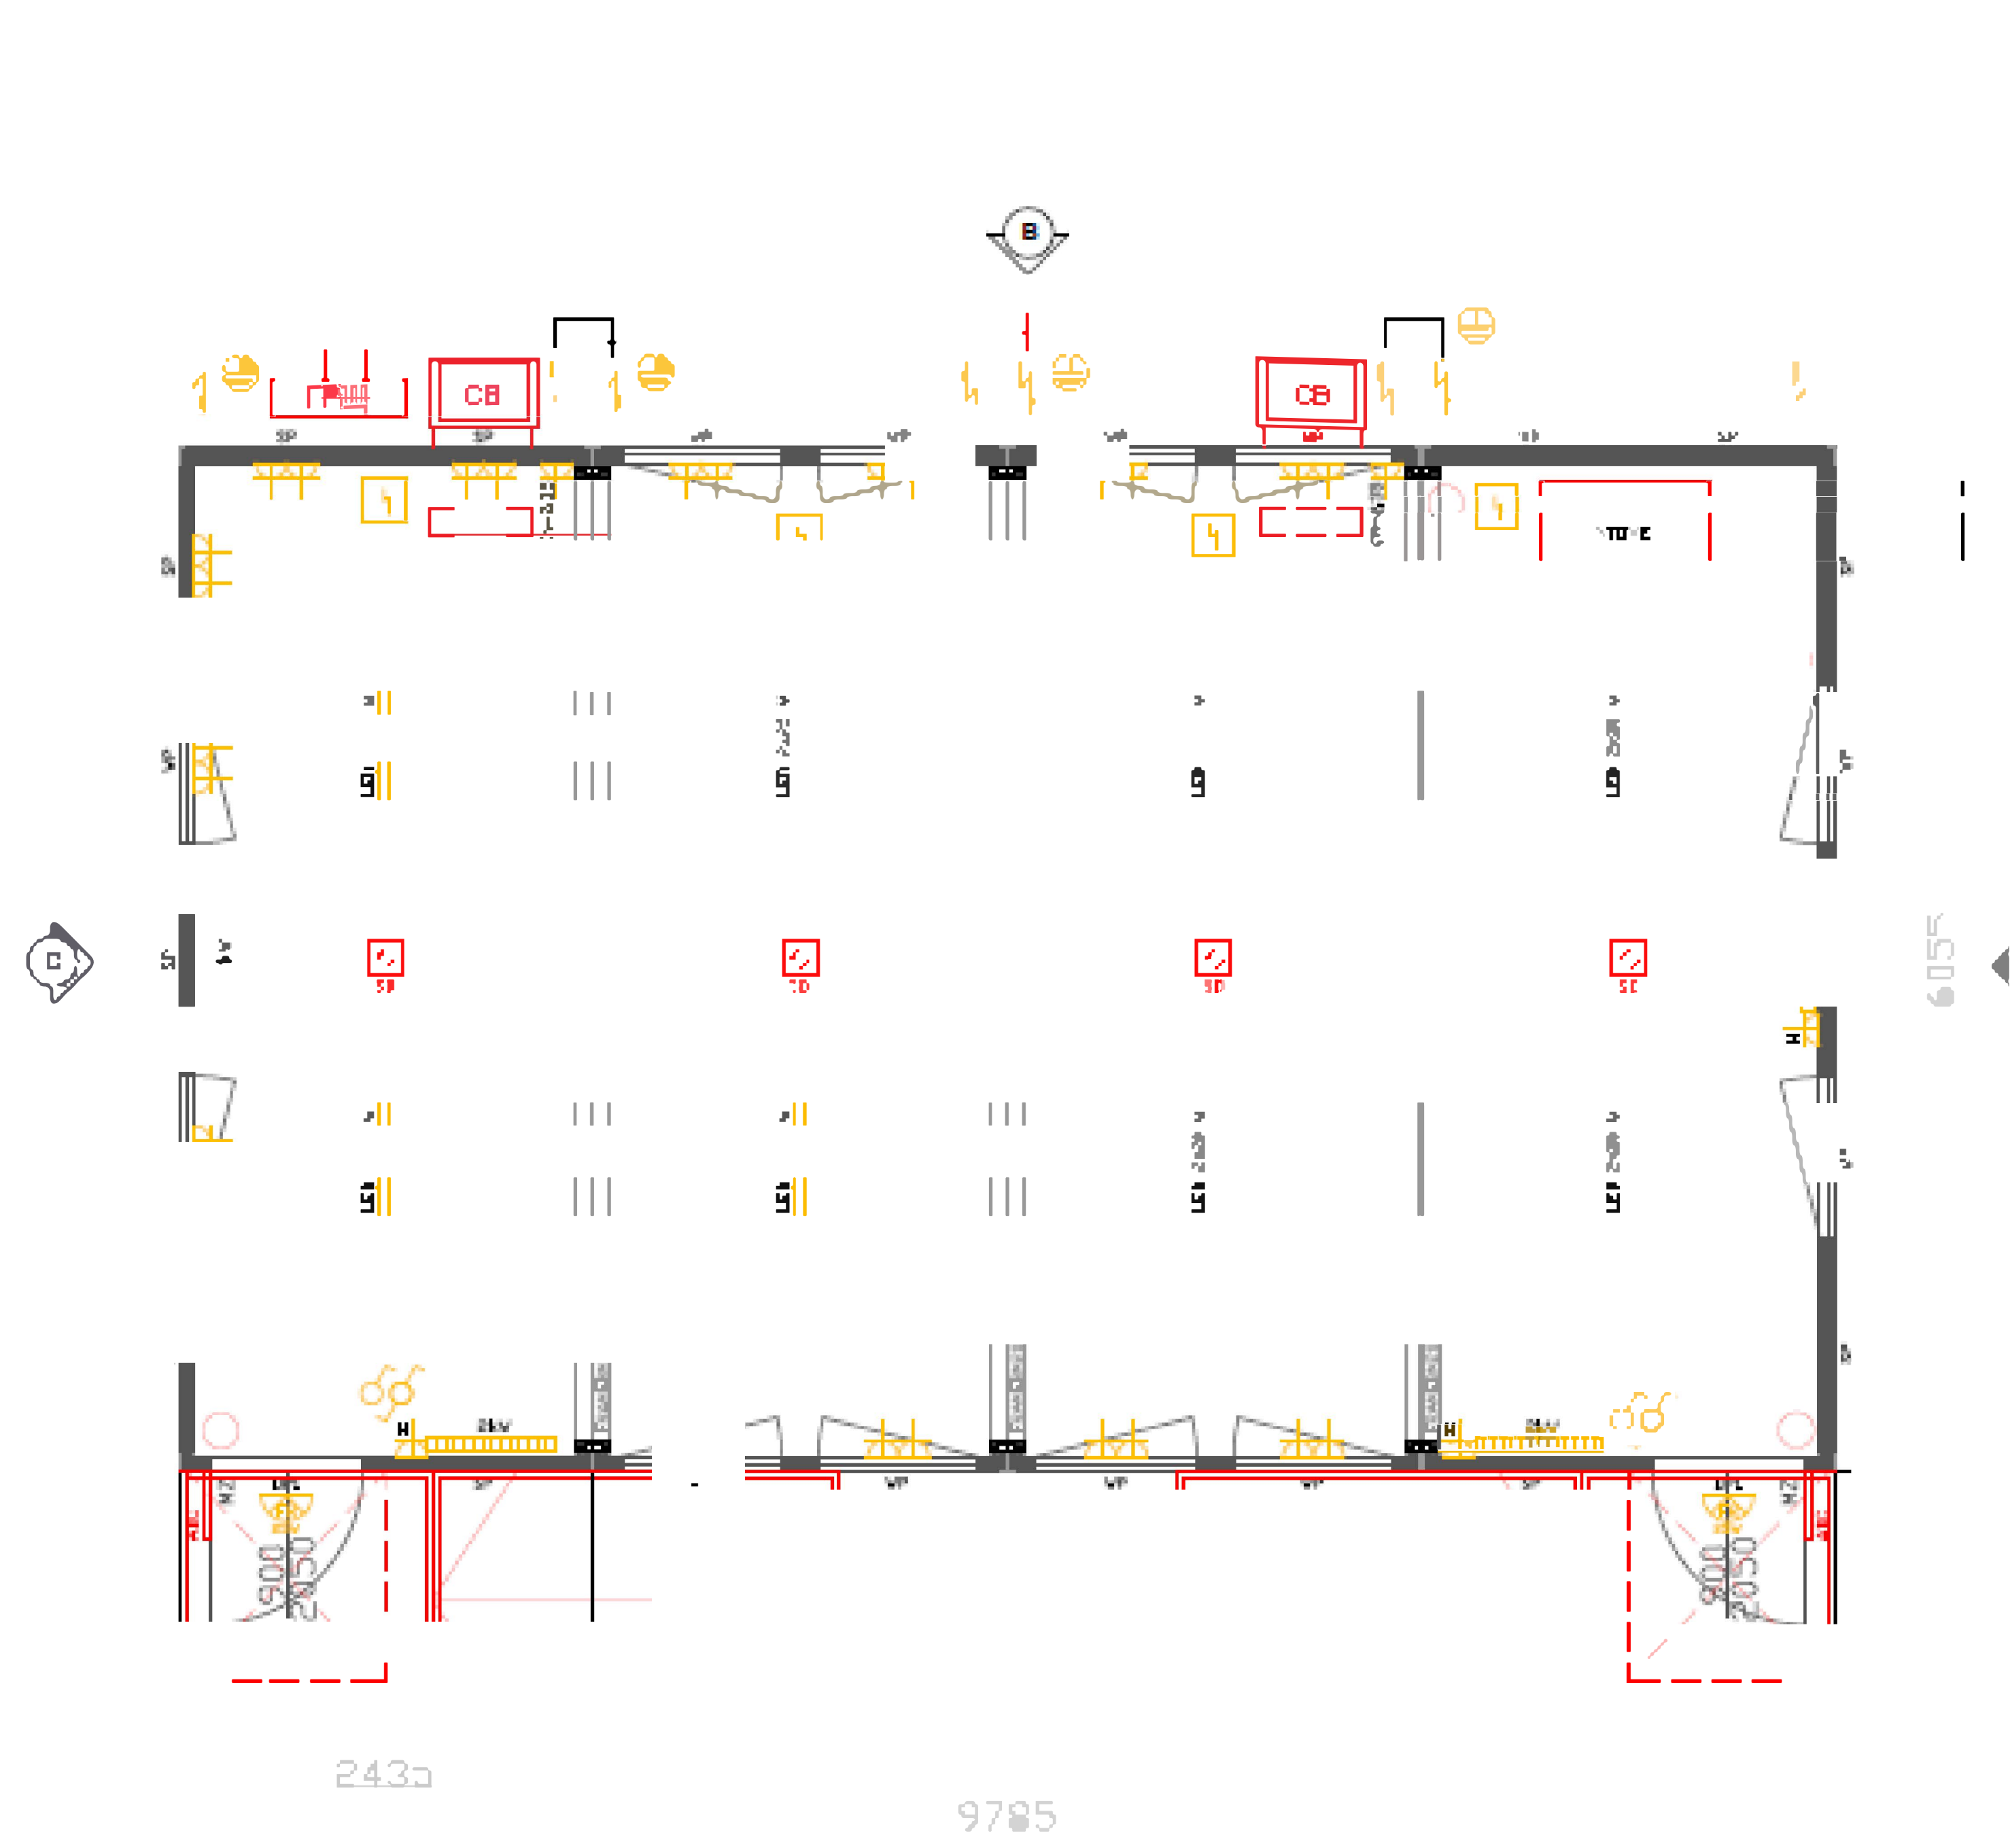

Facades

