


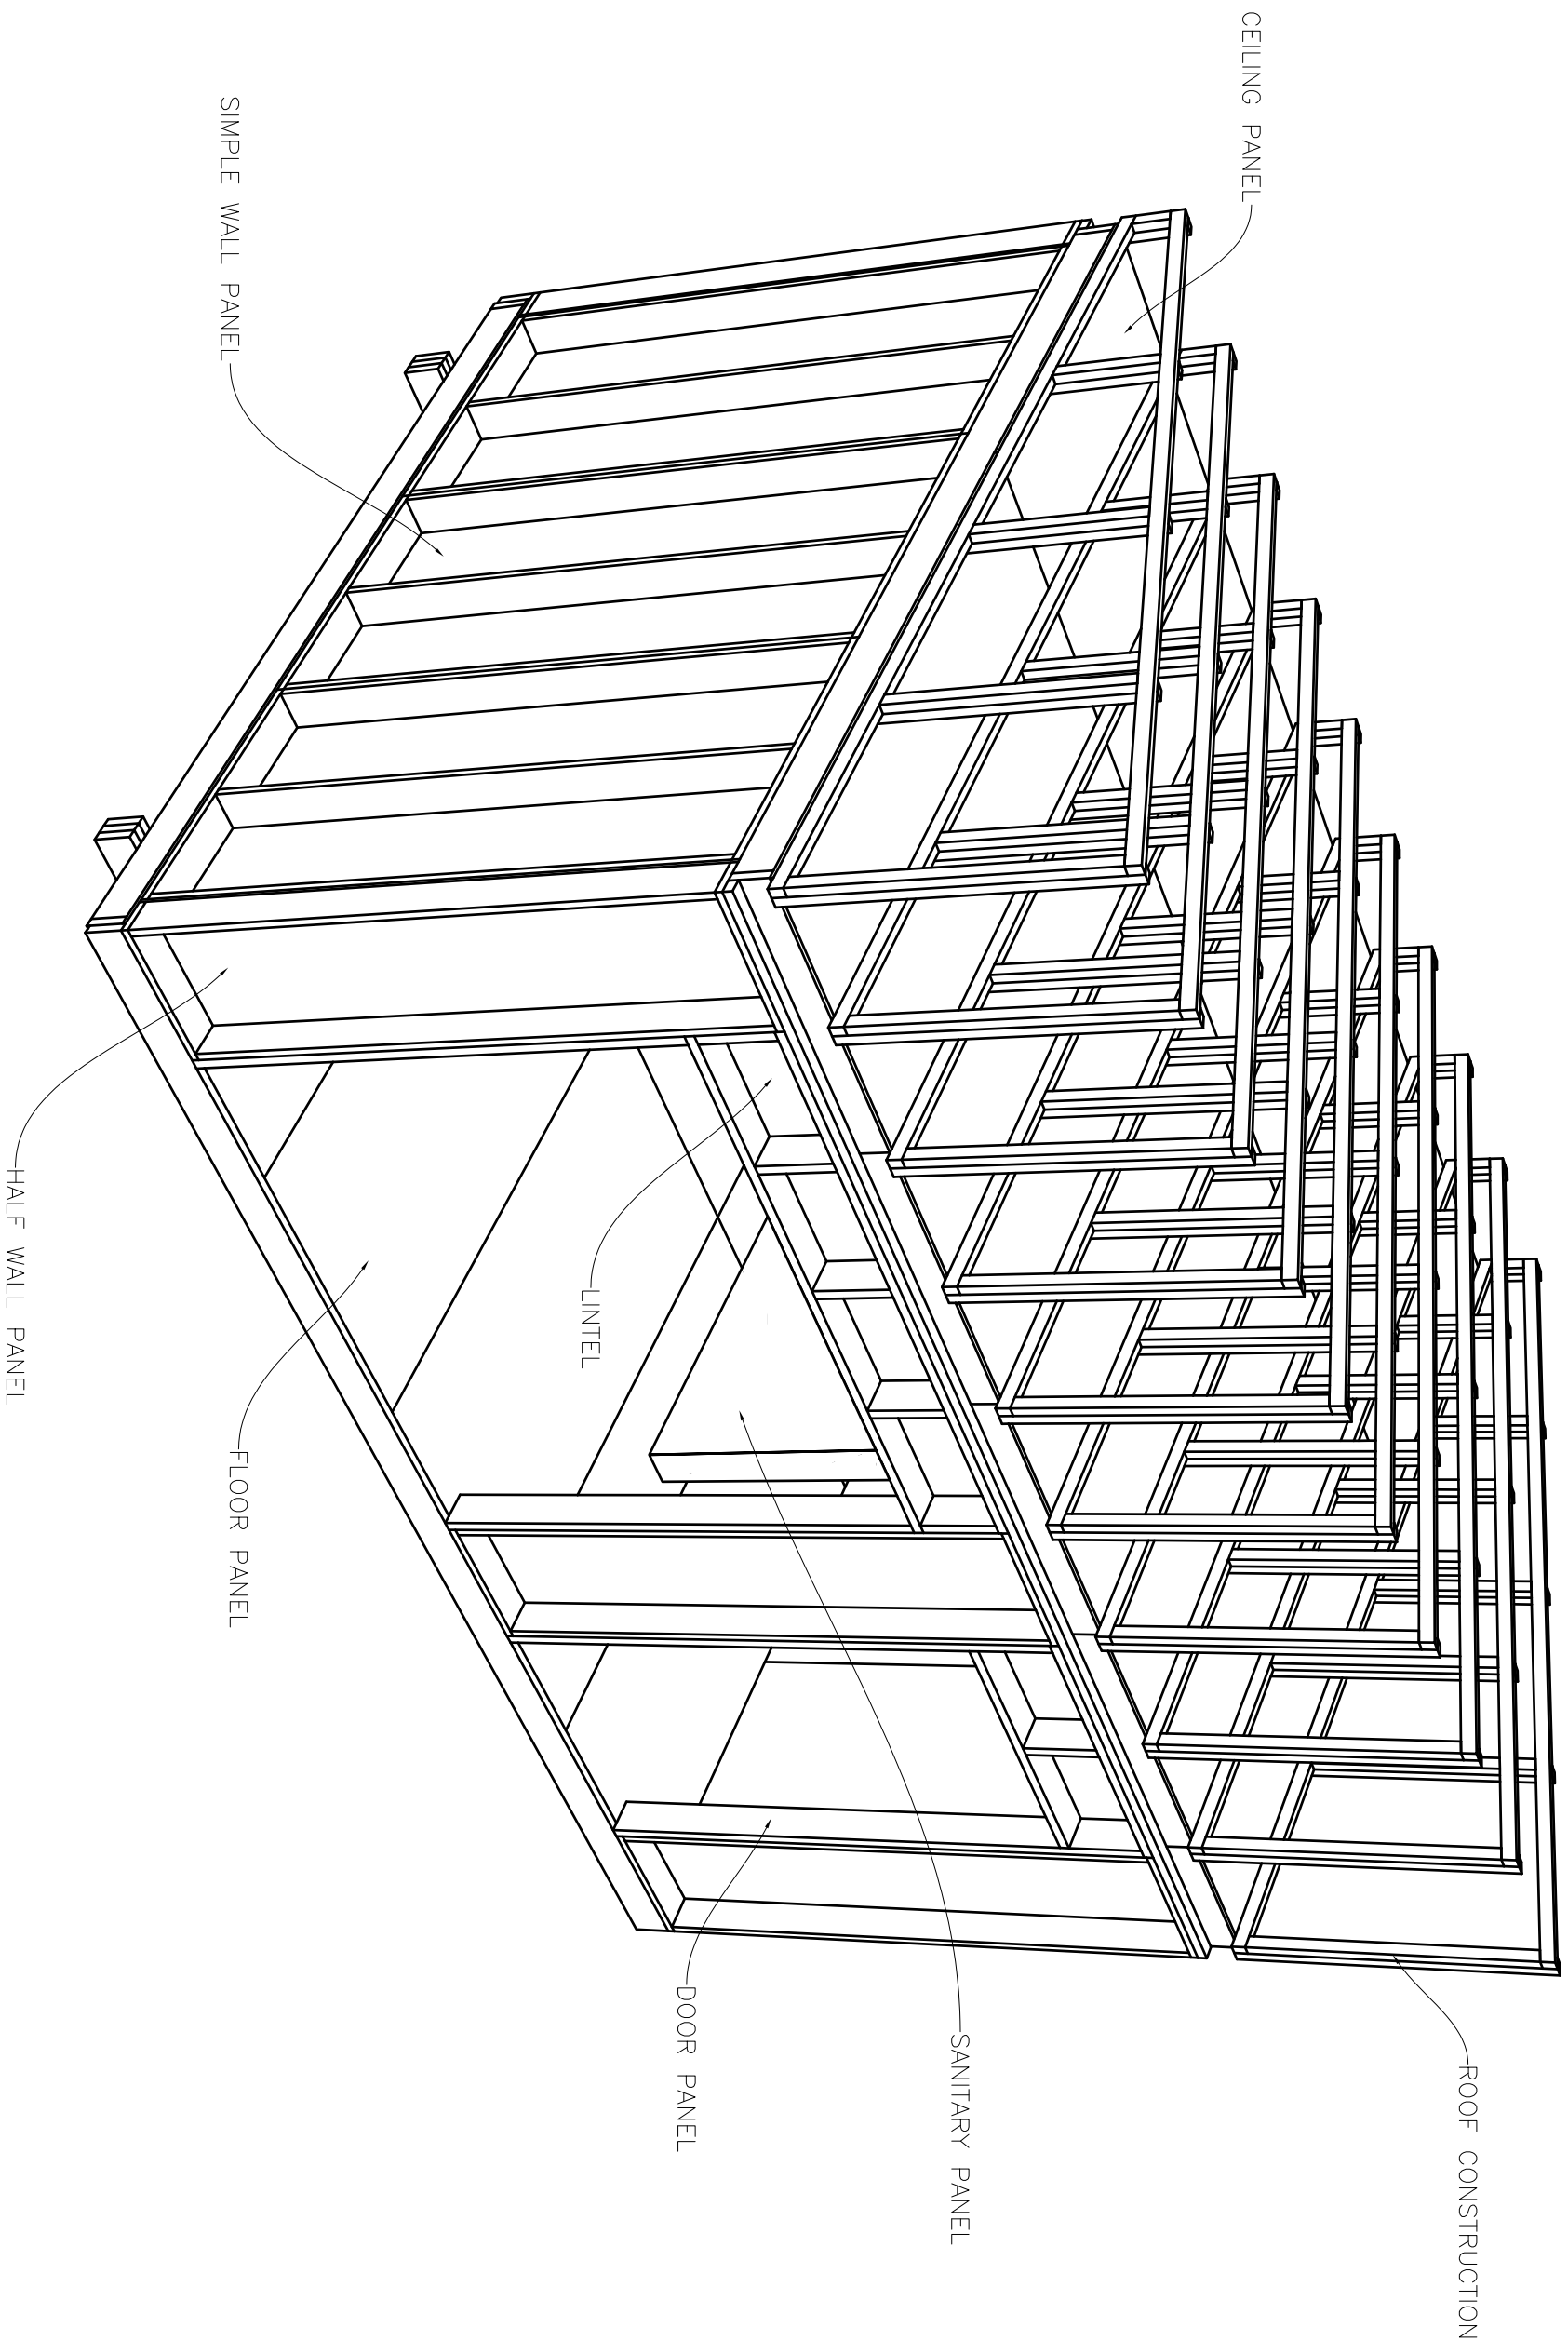


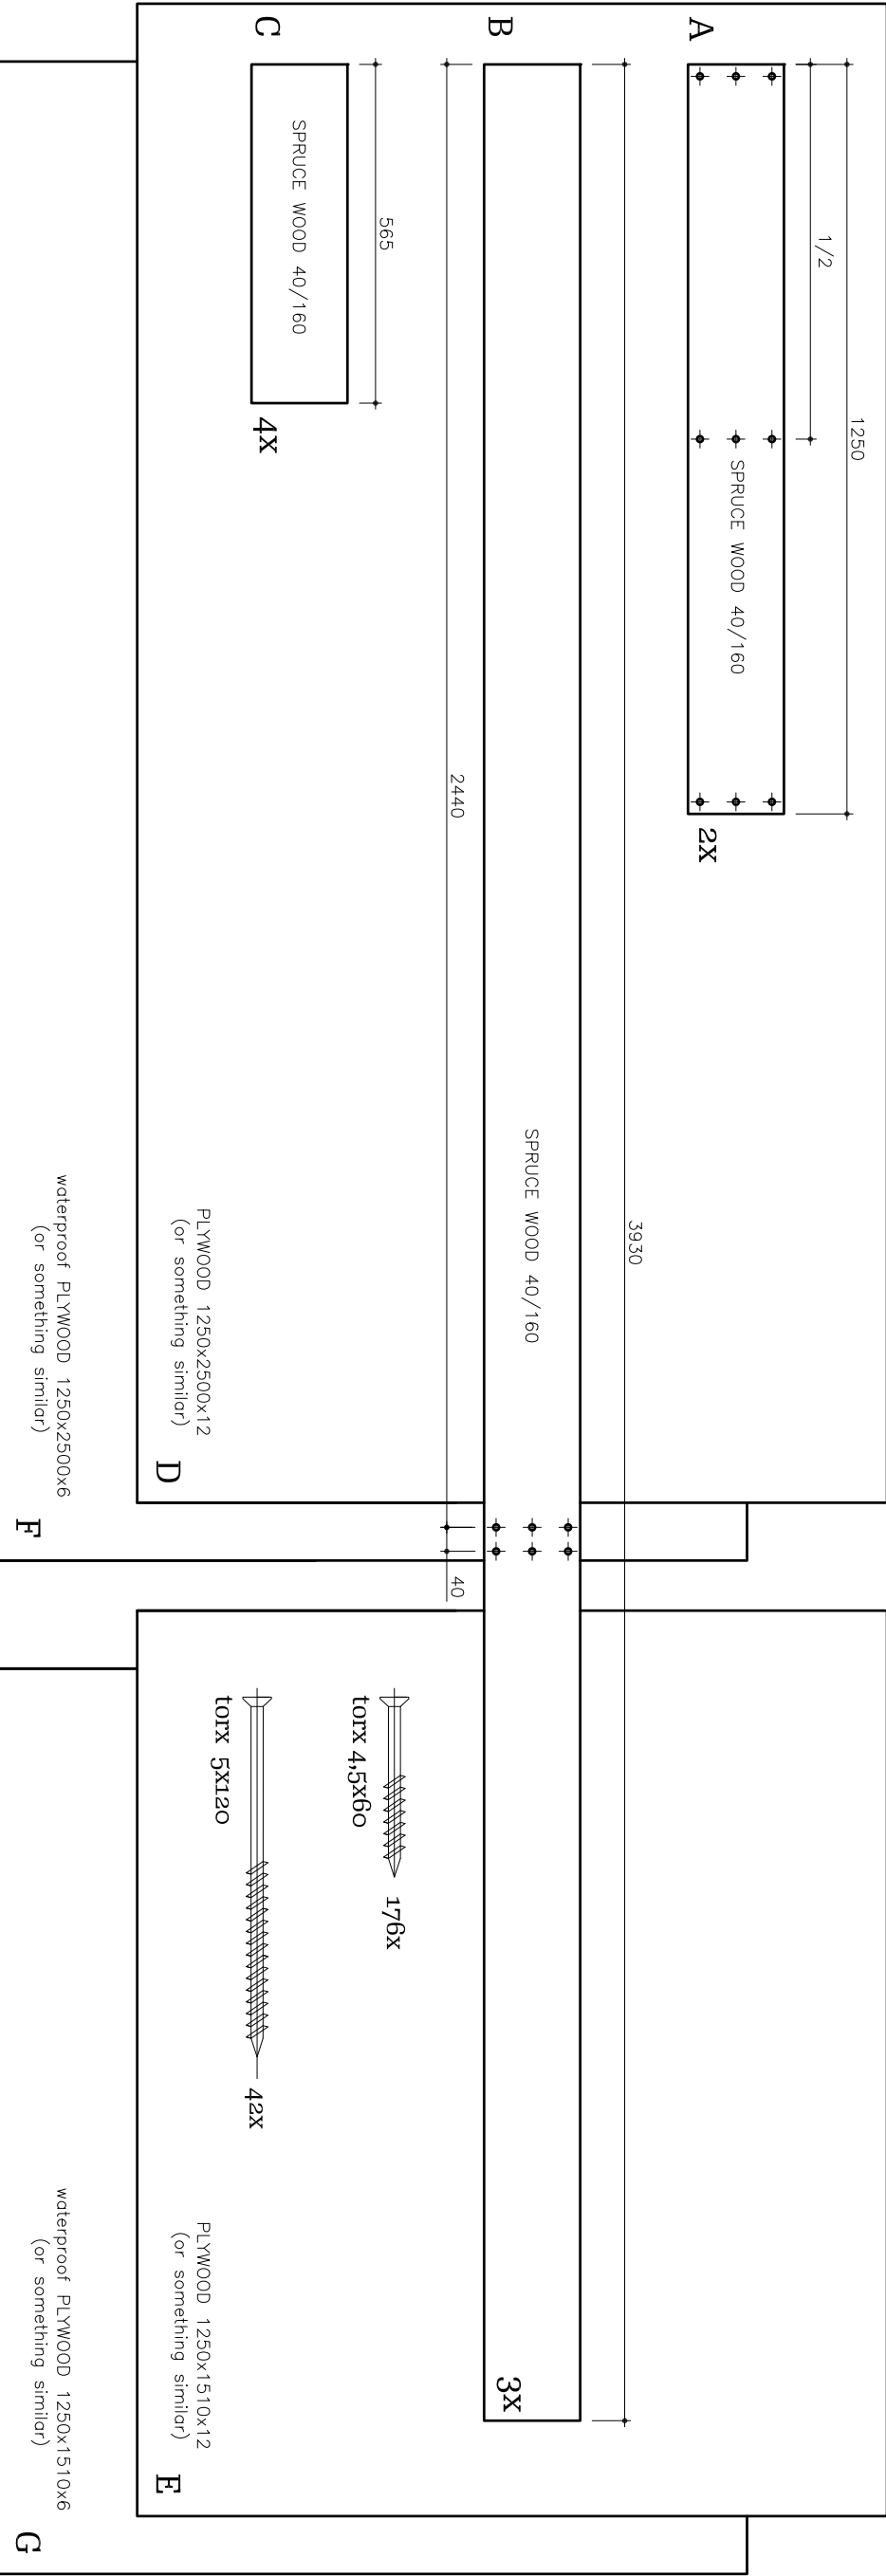





PANEL OVERVIEW




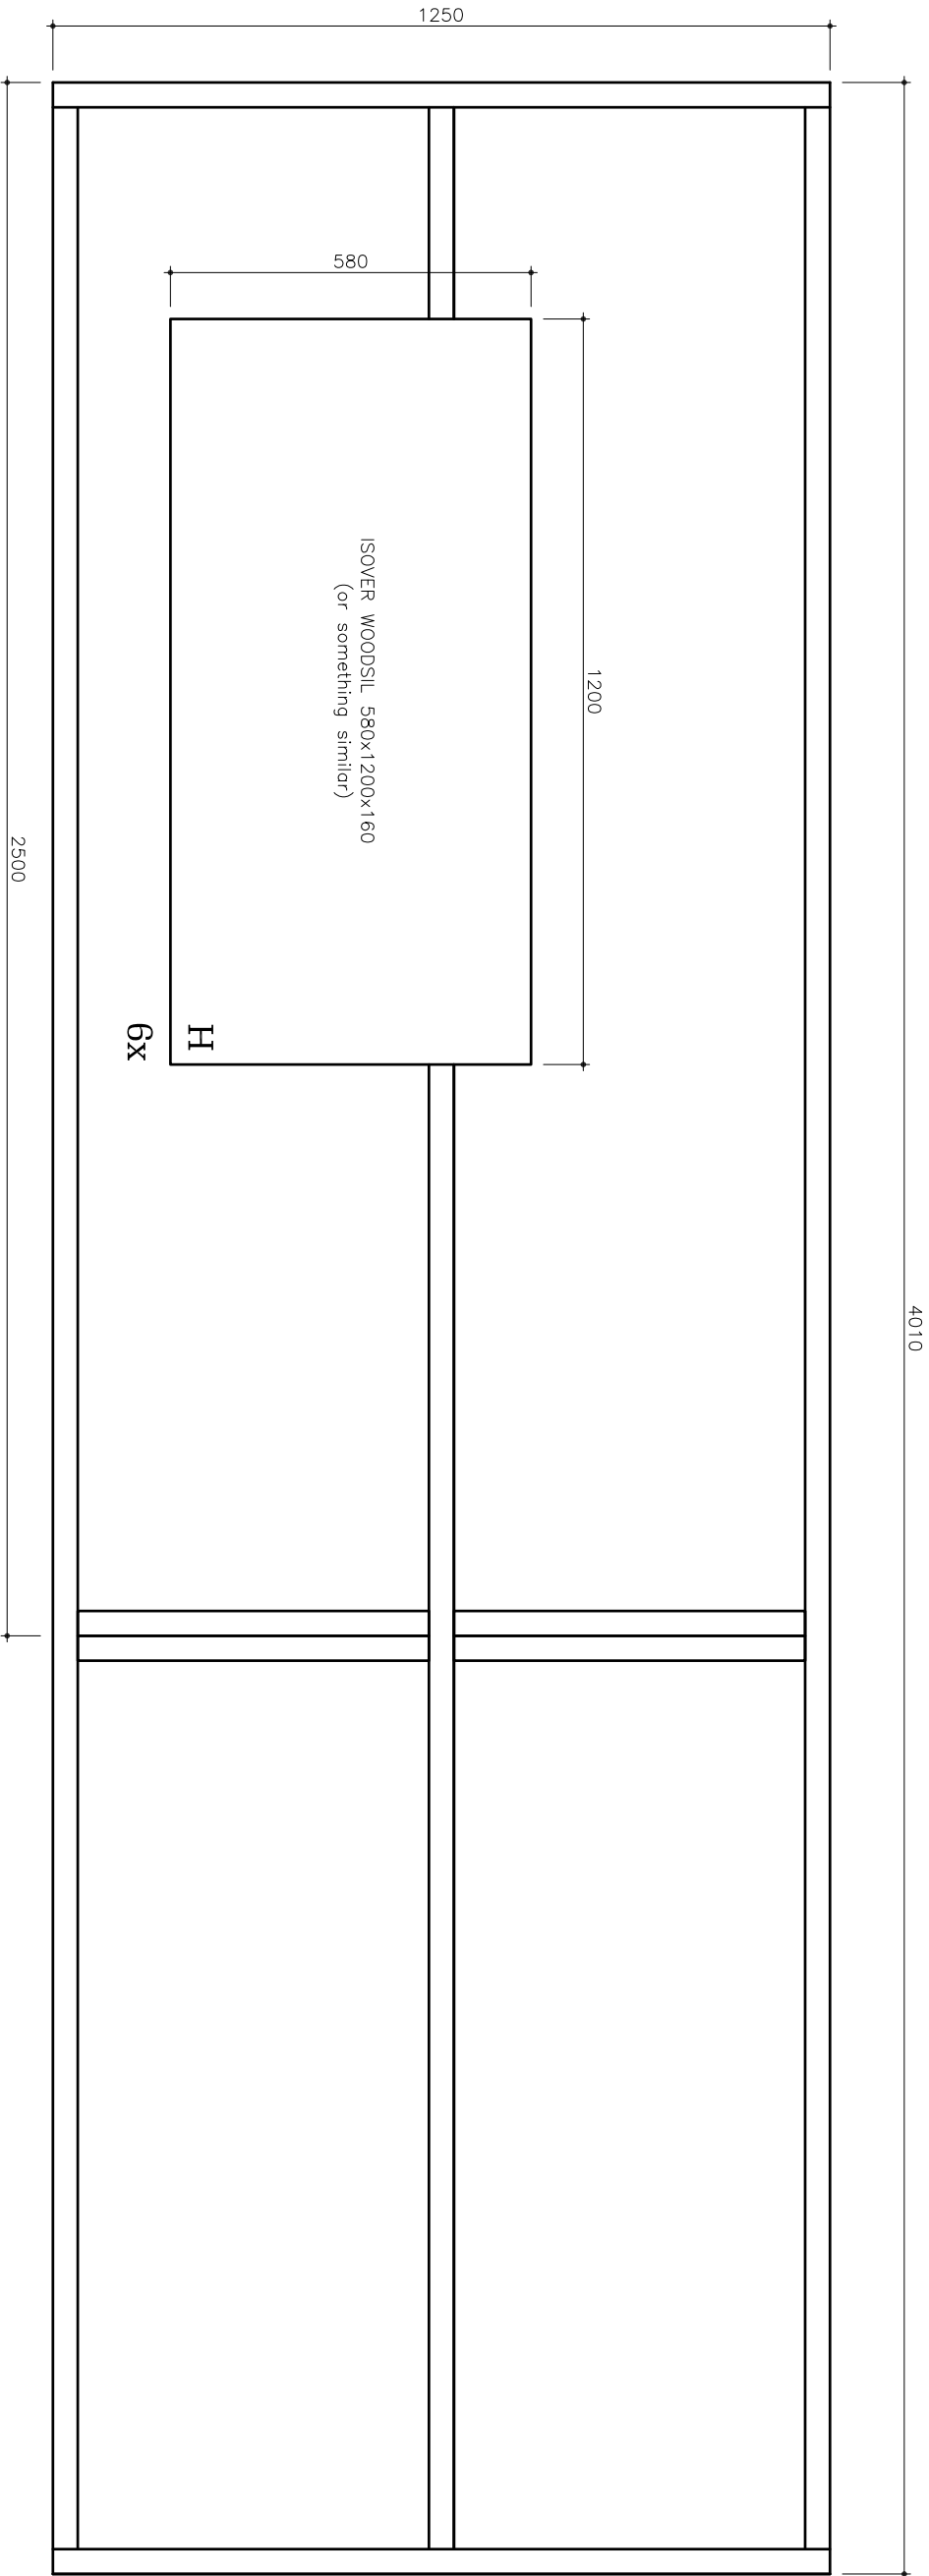


floor panel

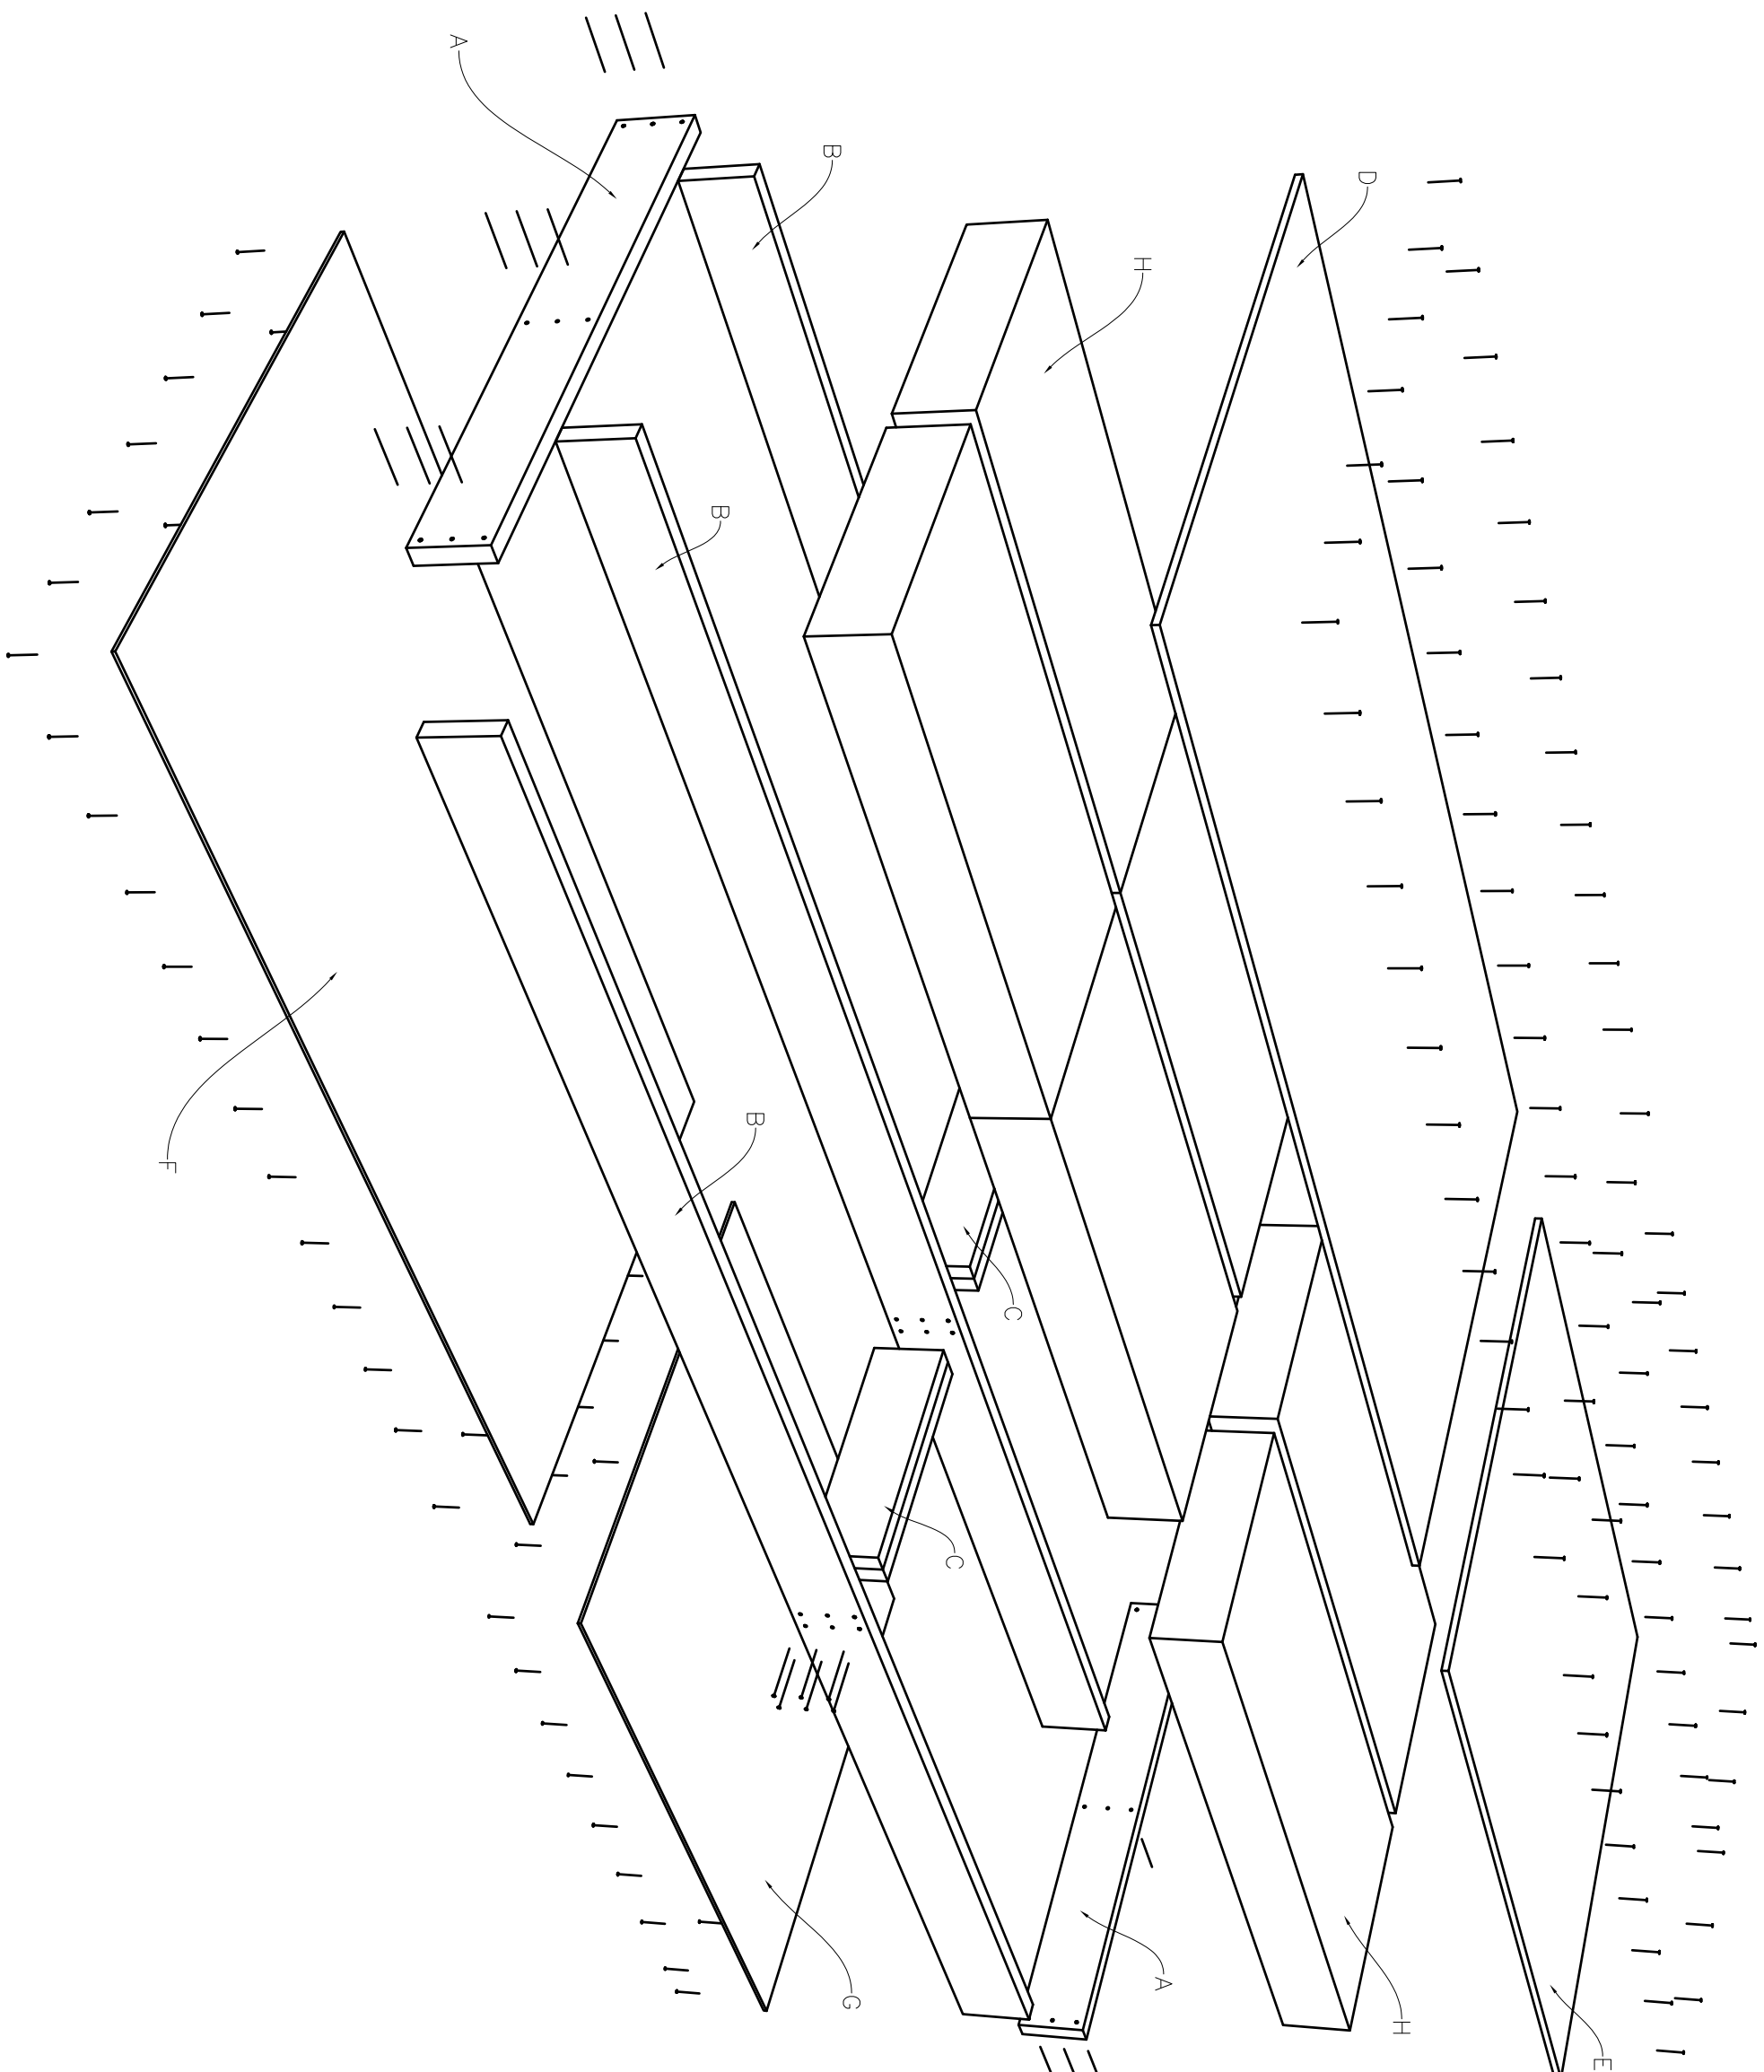


floor panel



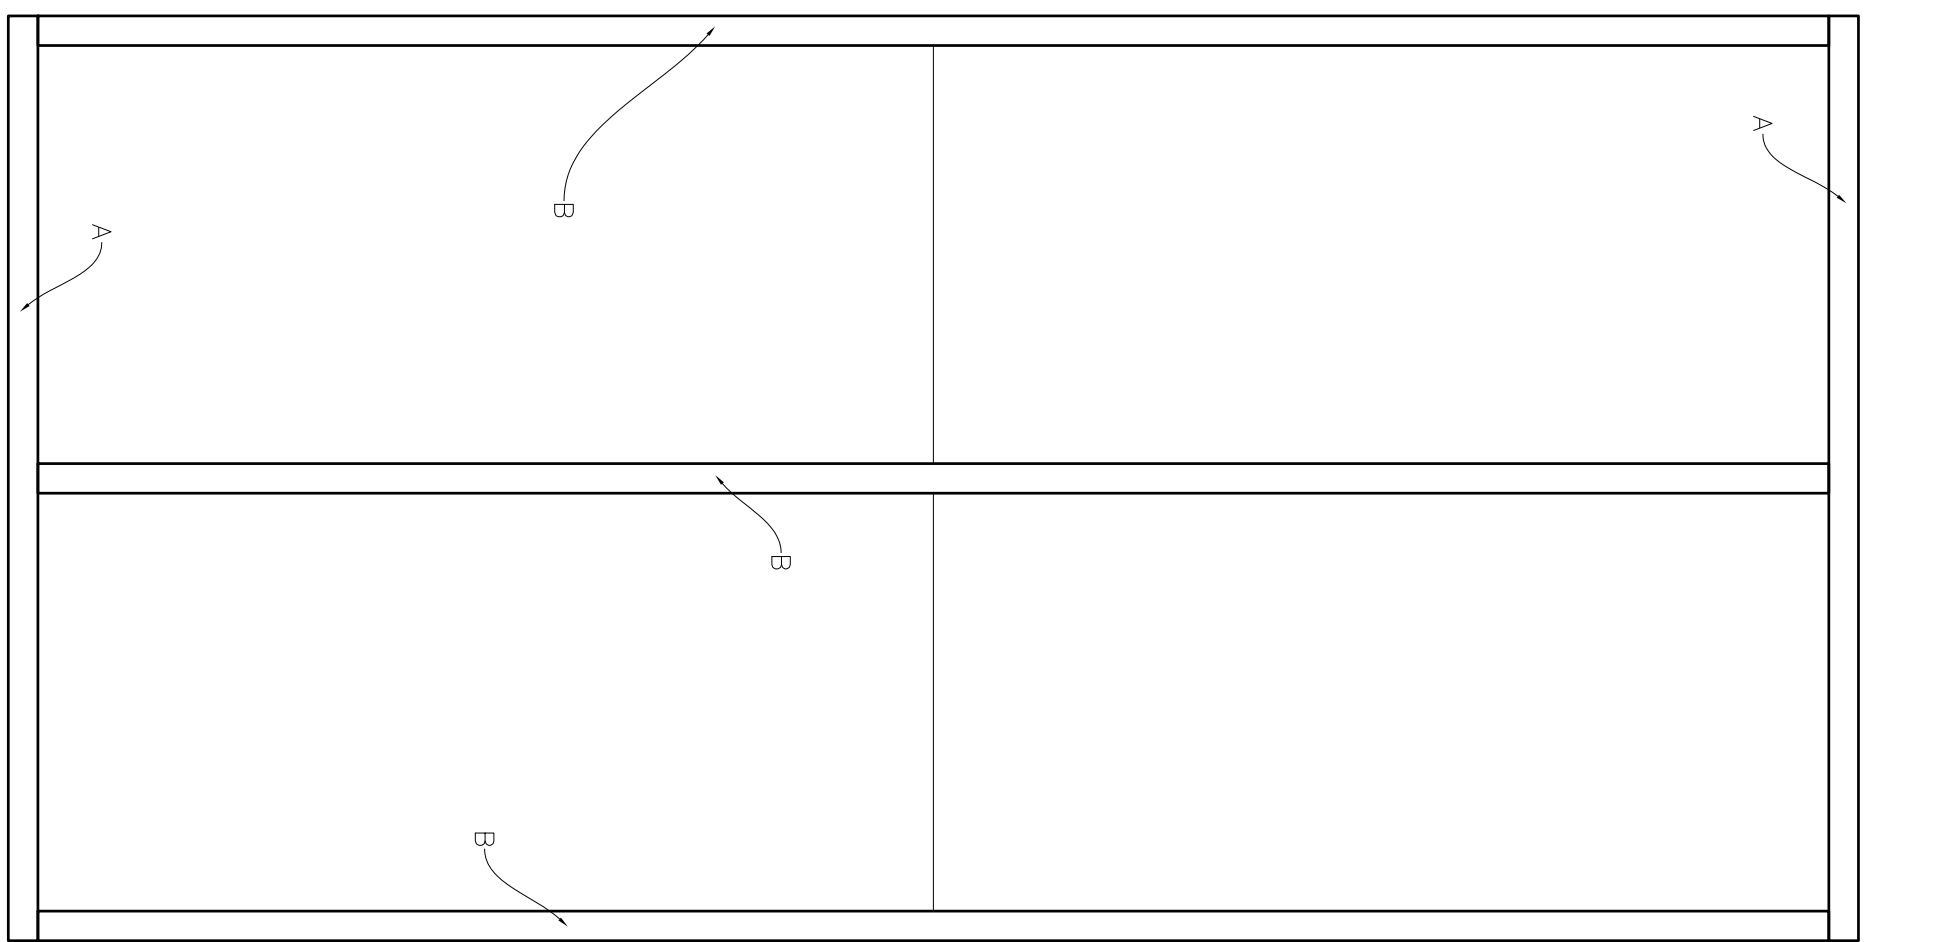
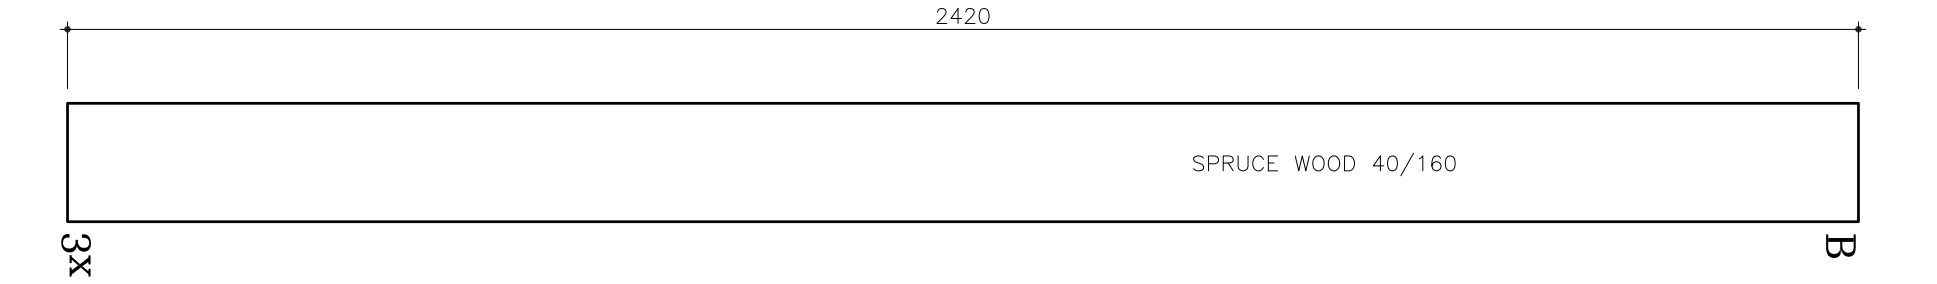
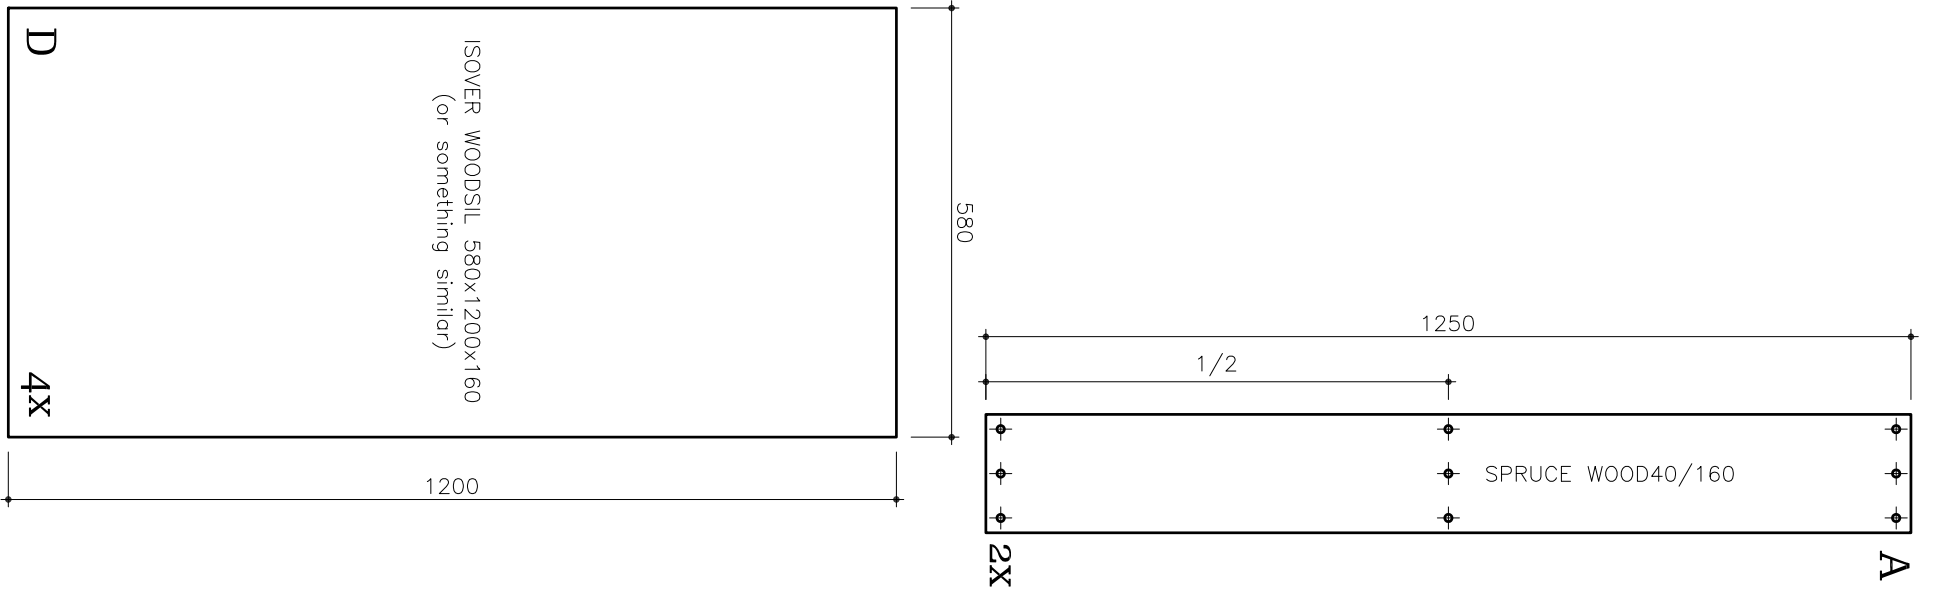
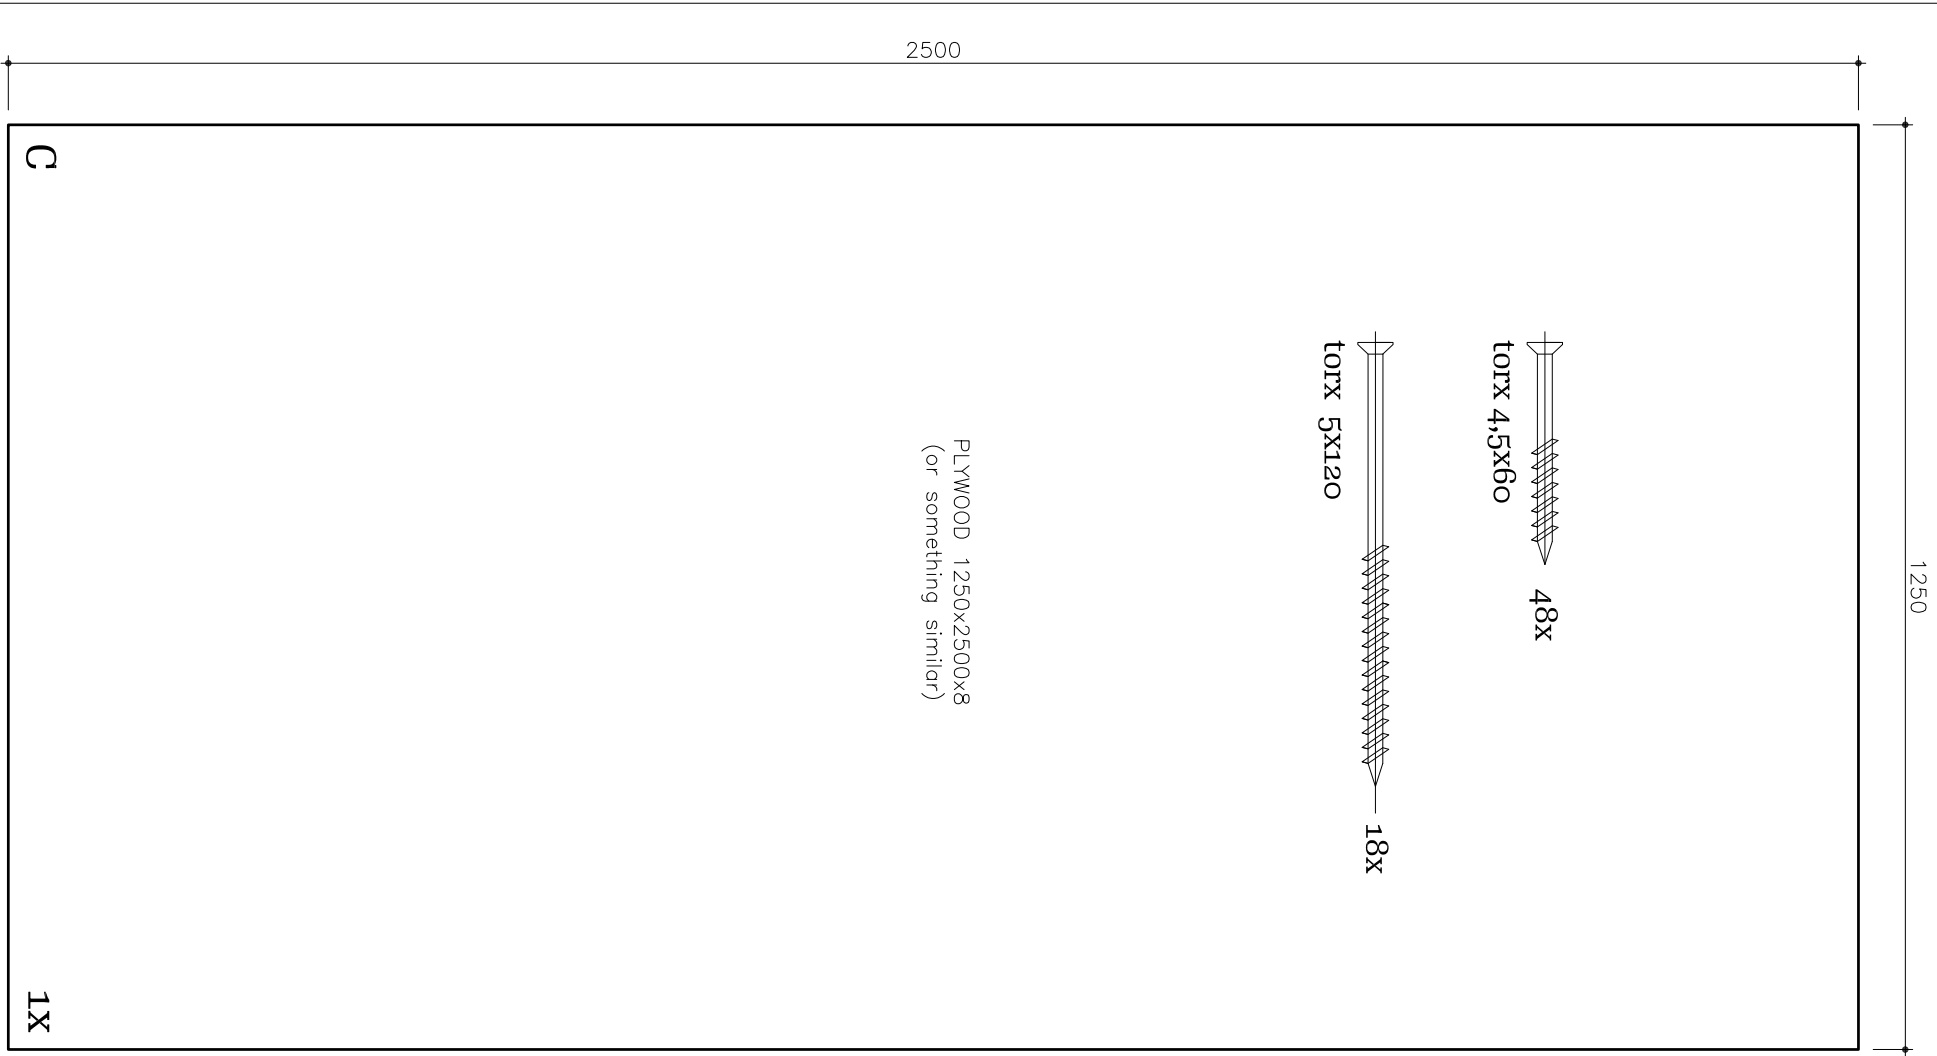


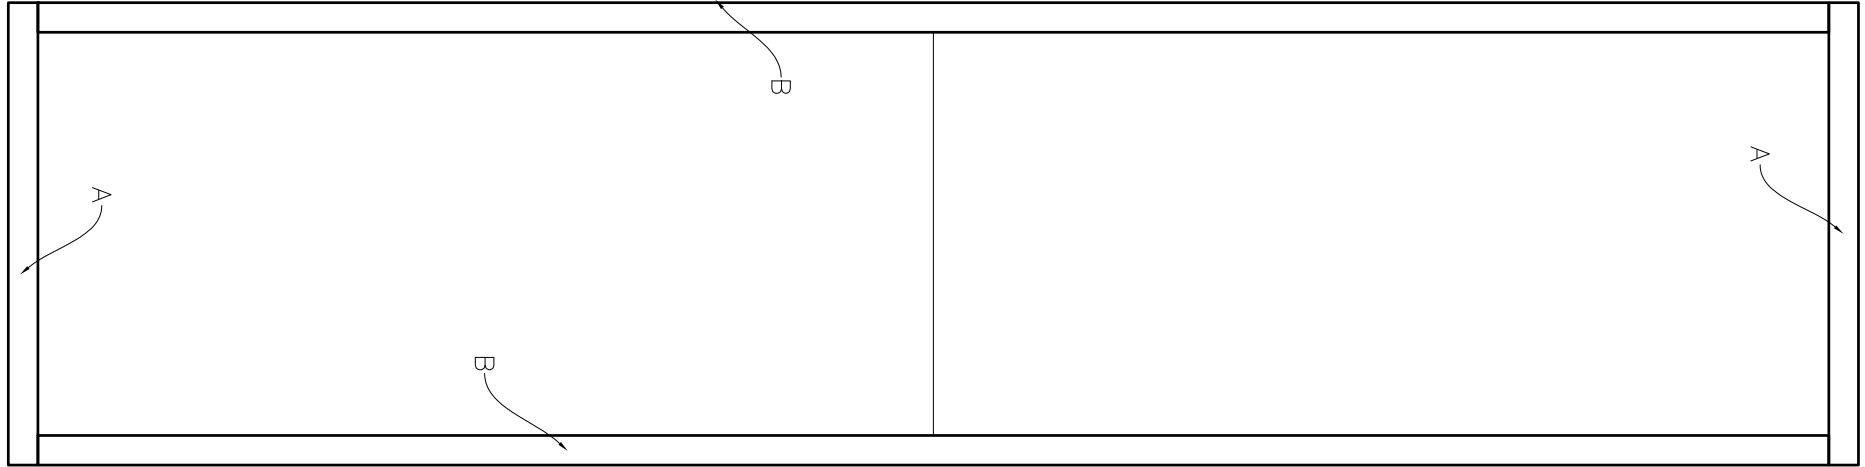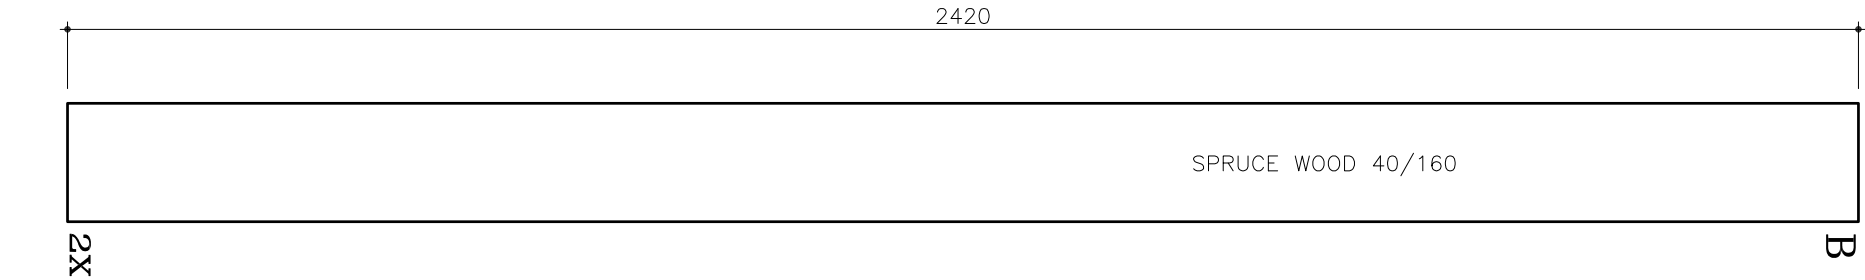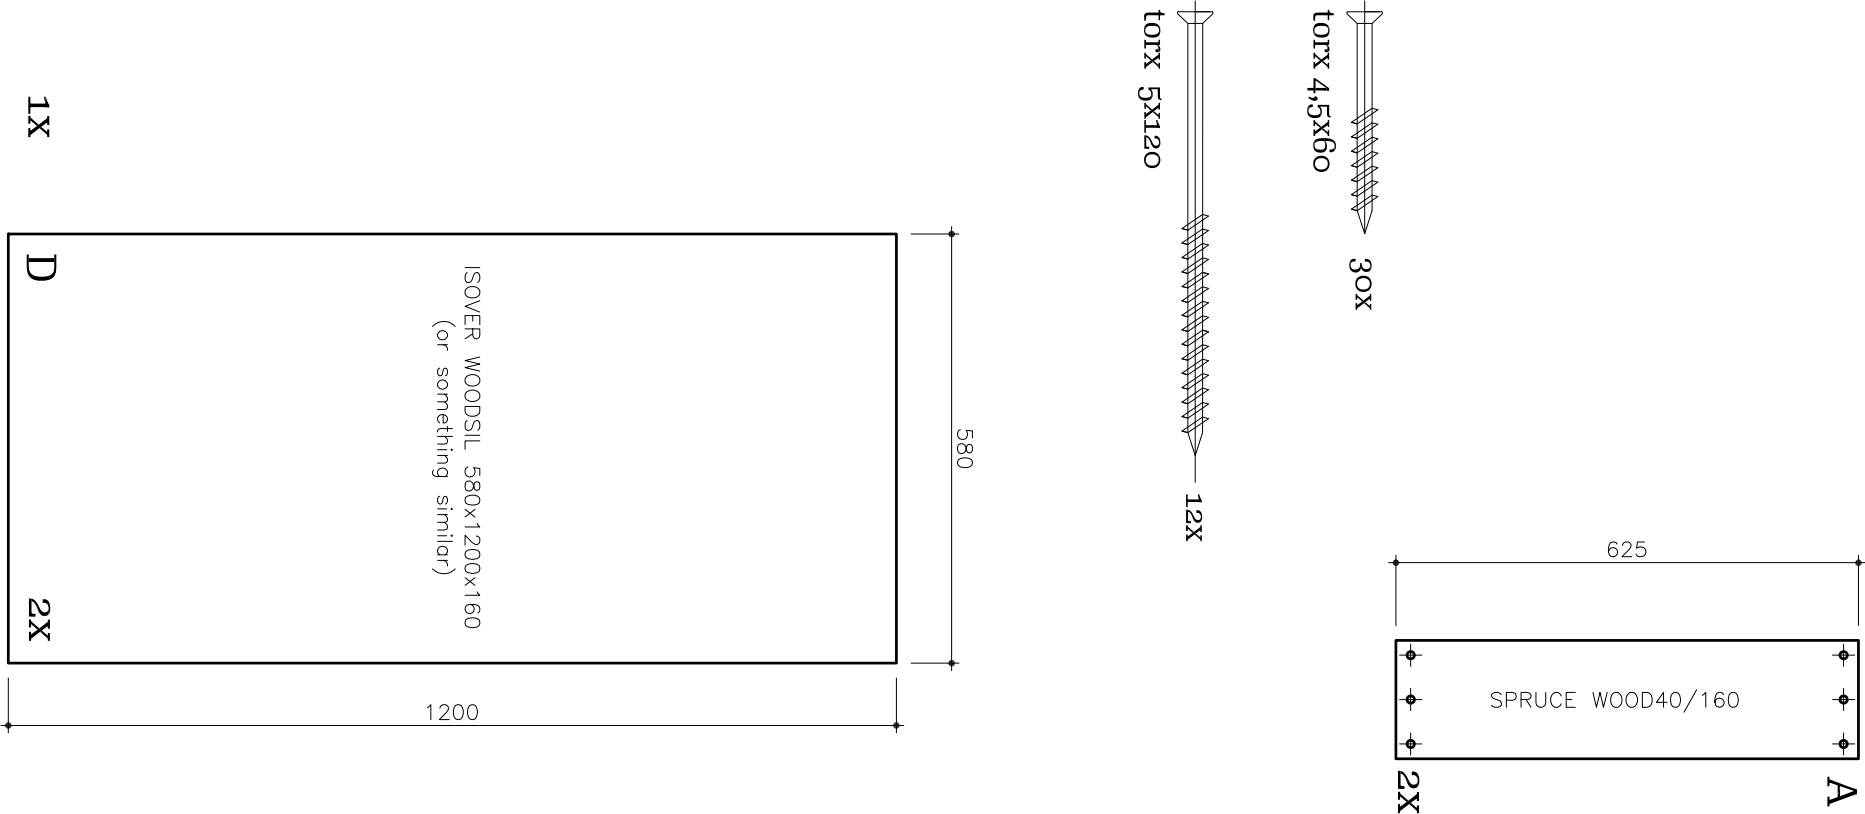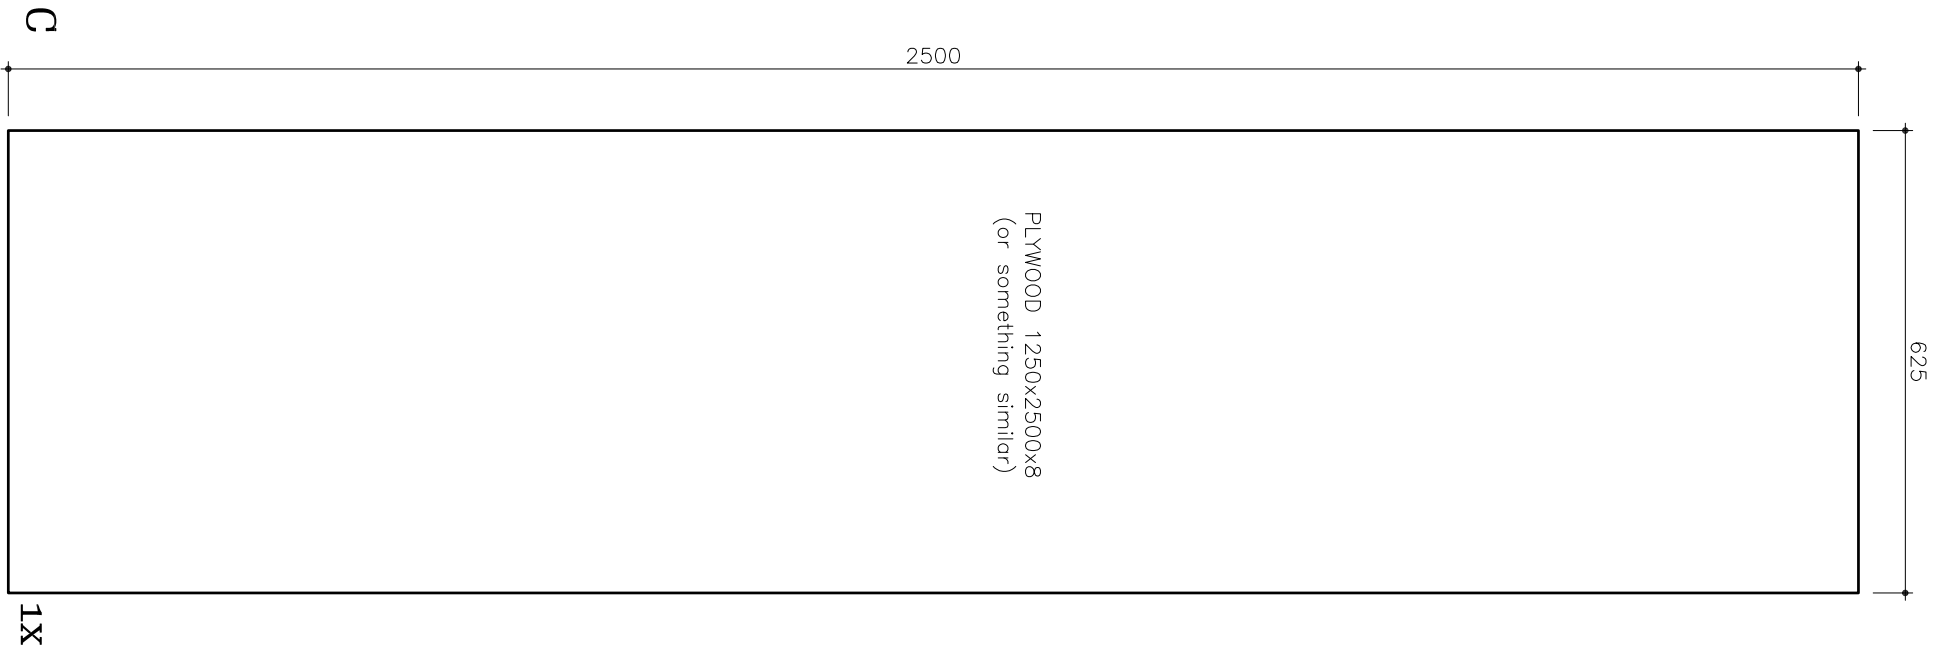



half wall panel

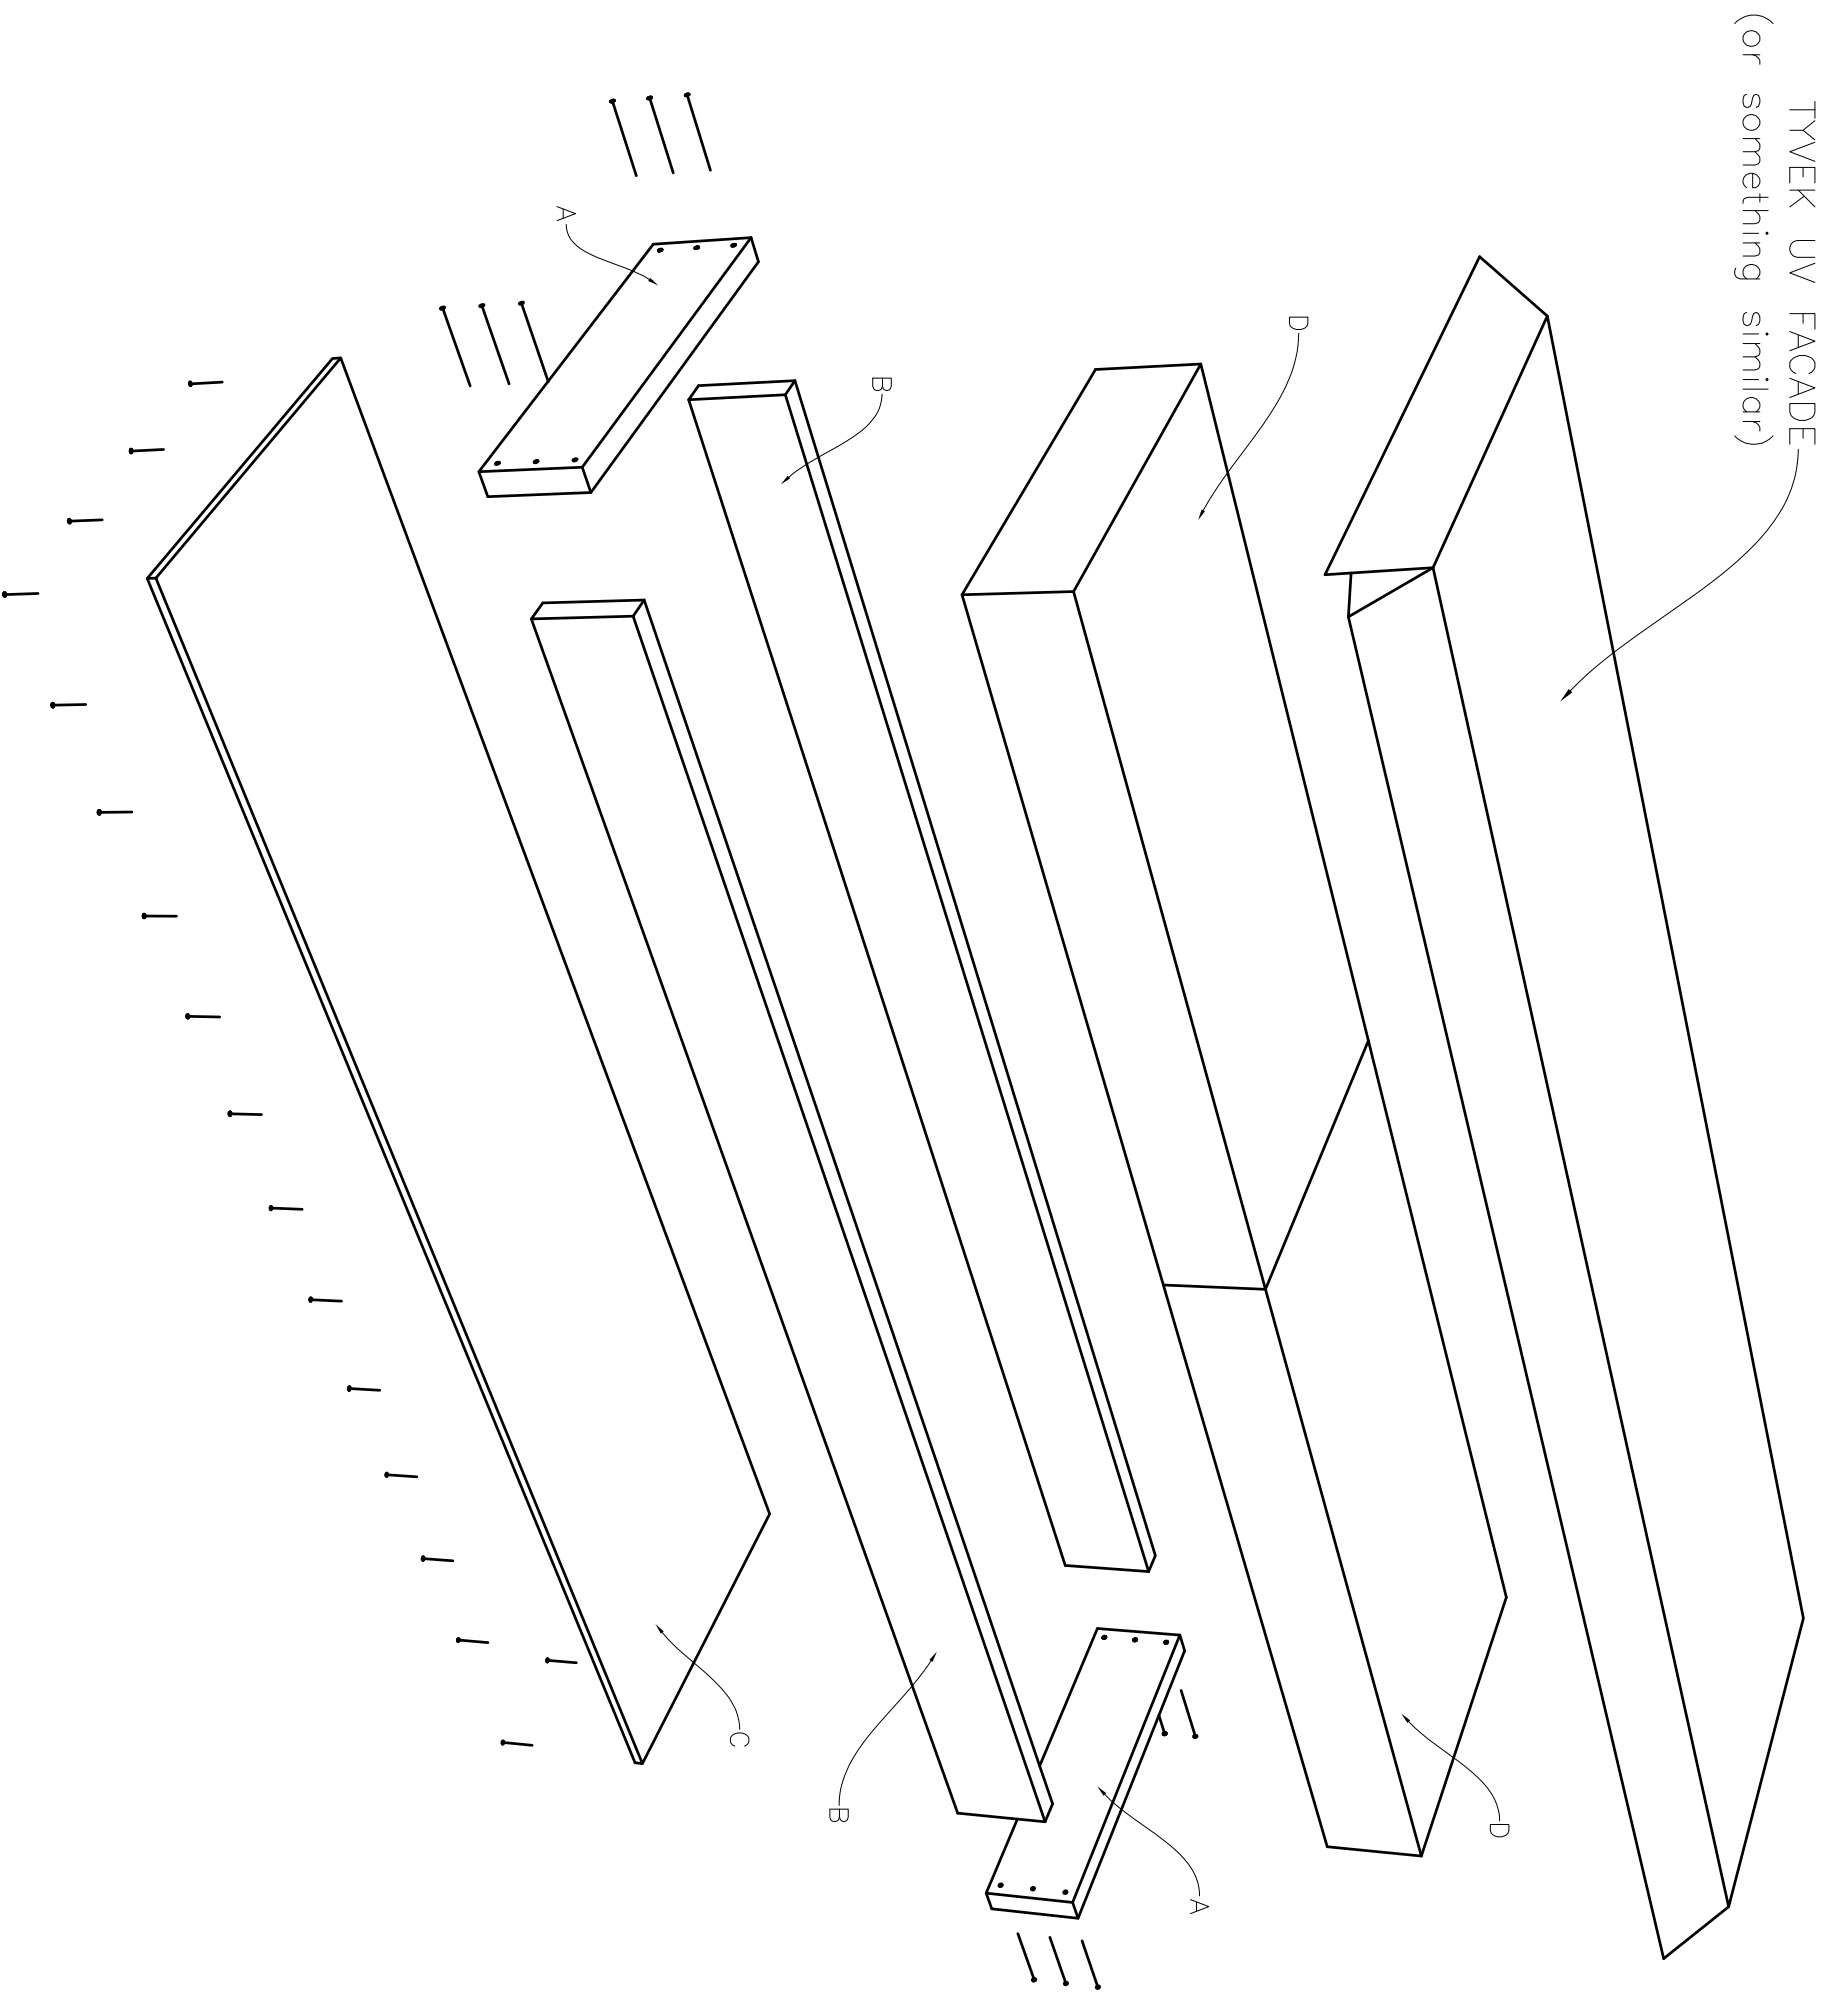


half wall panel

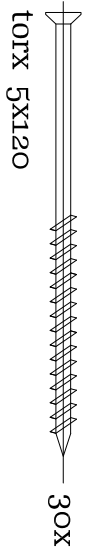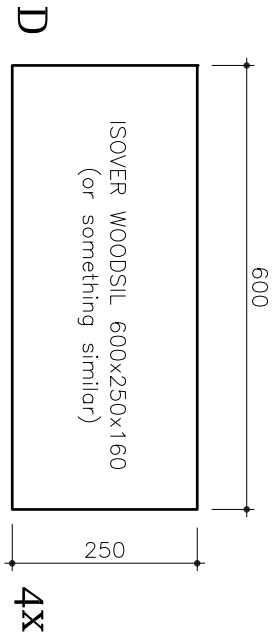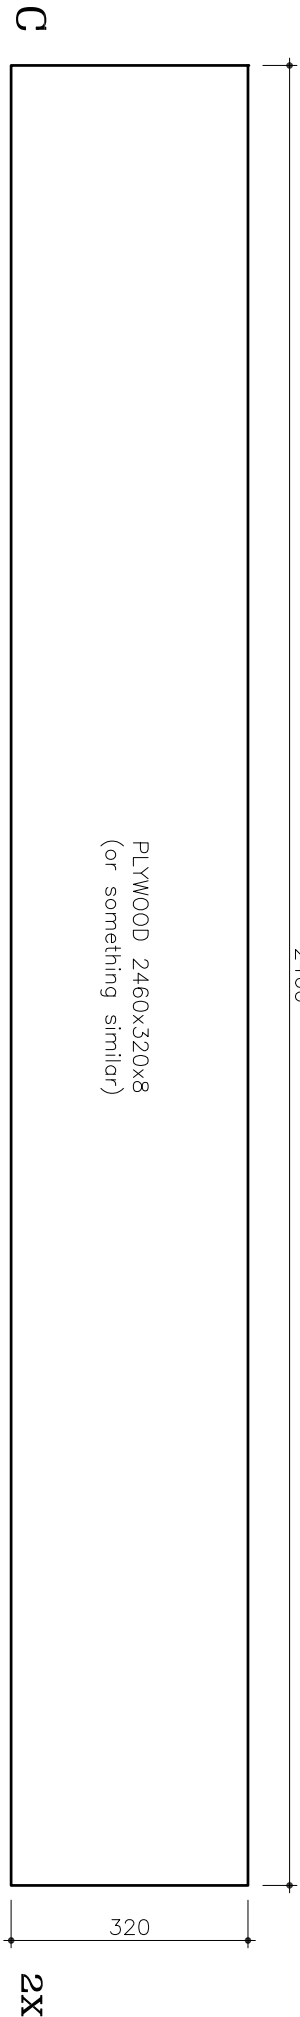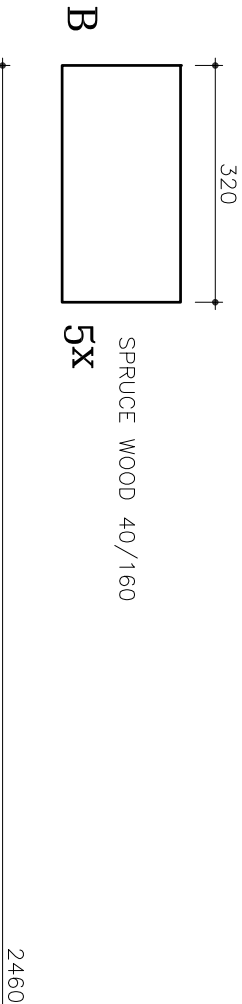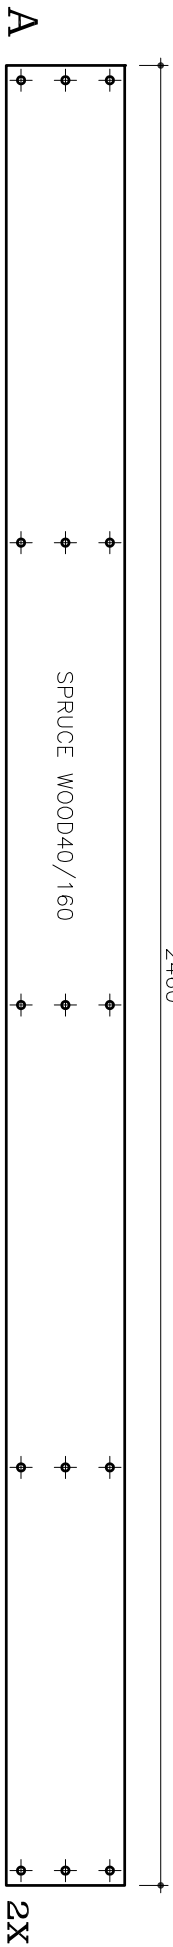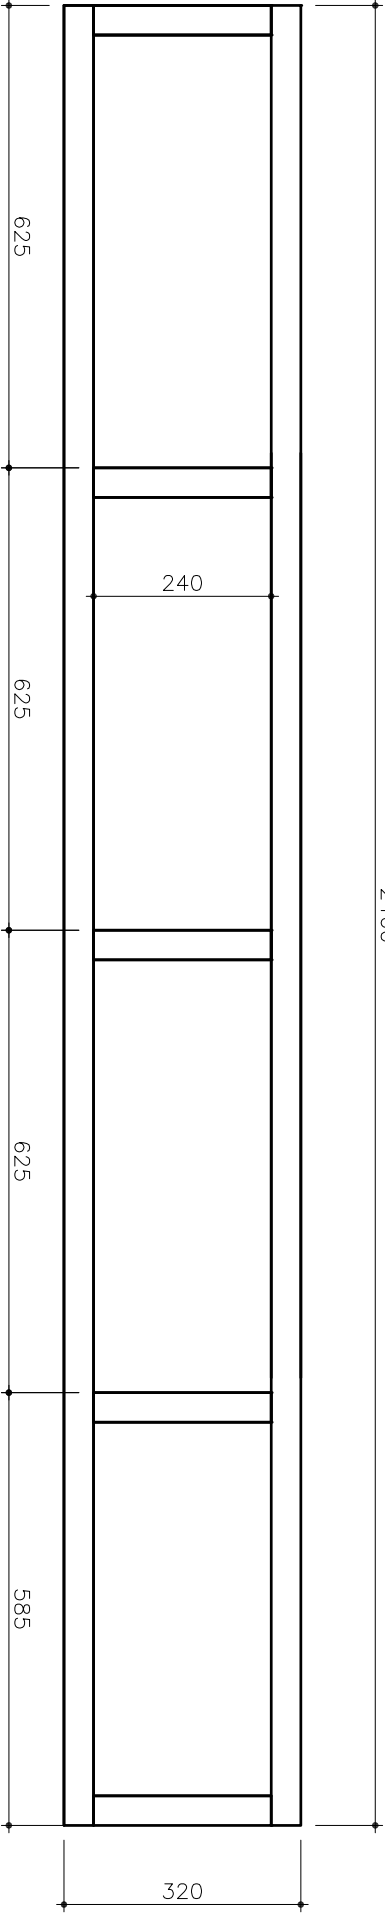


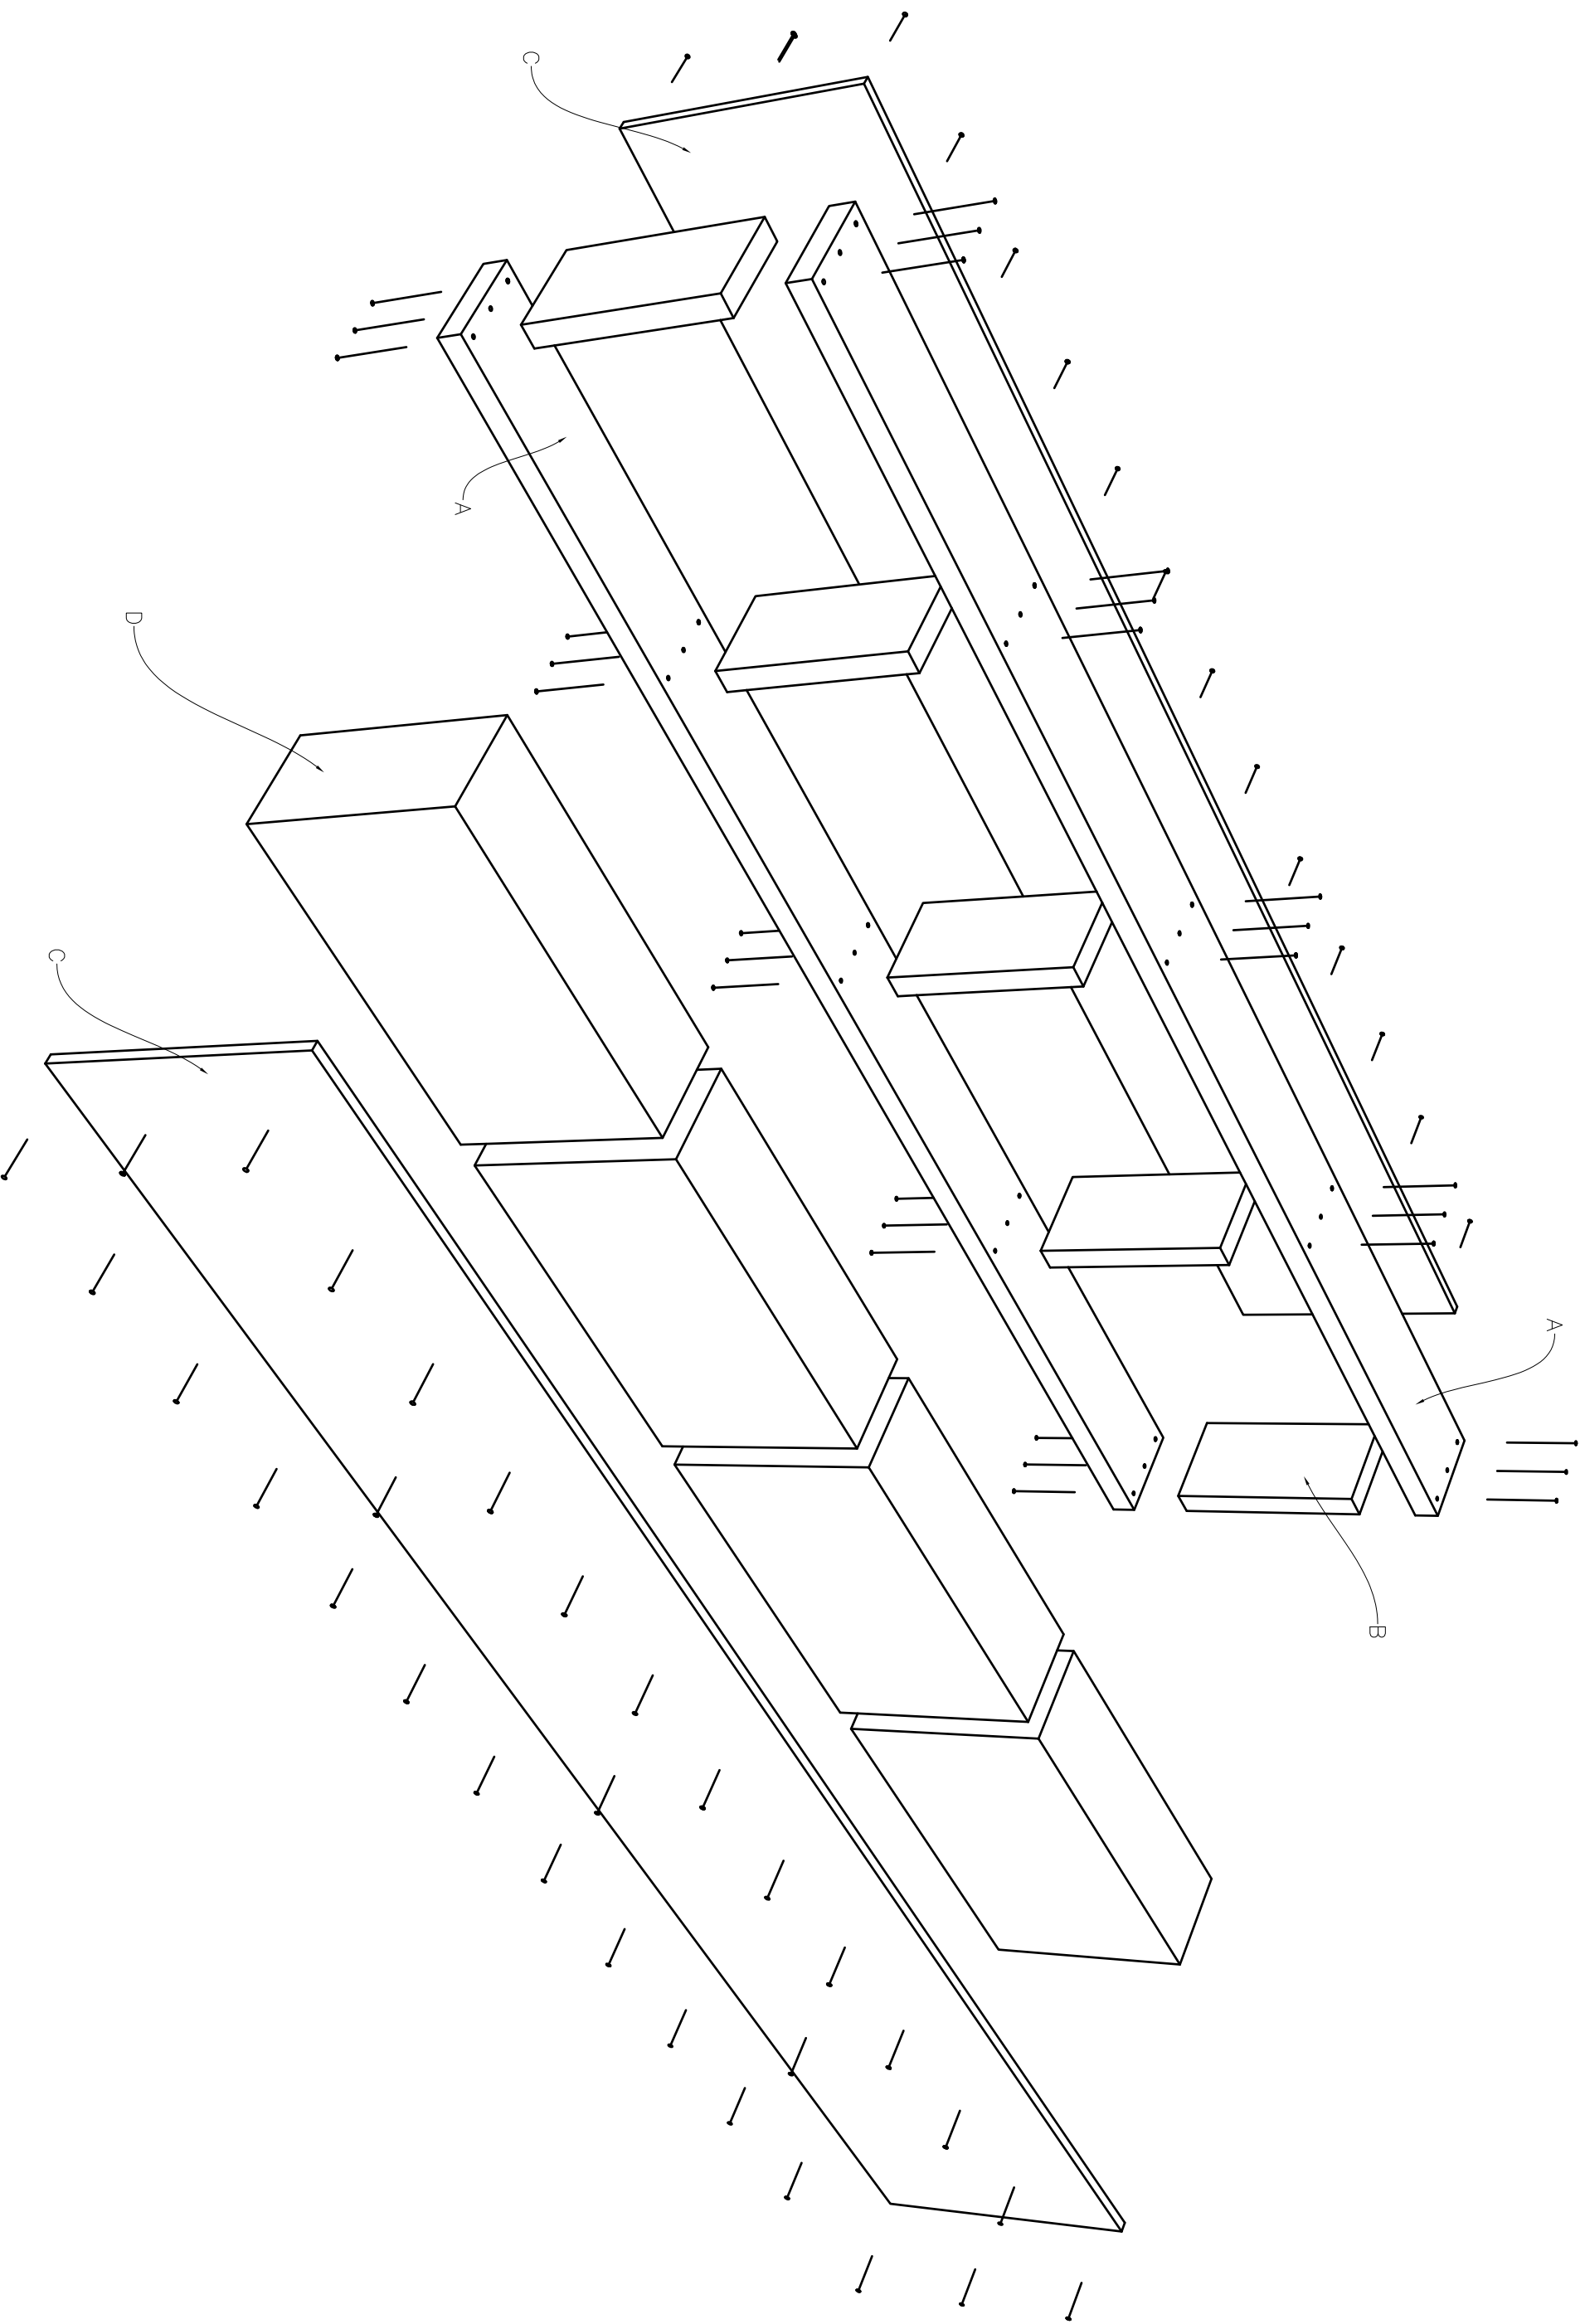


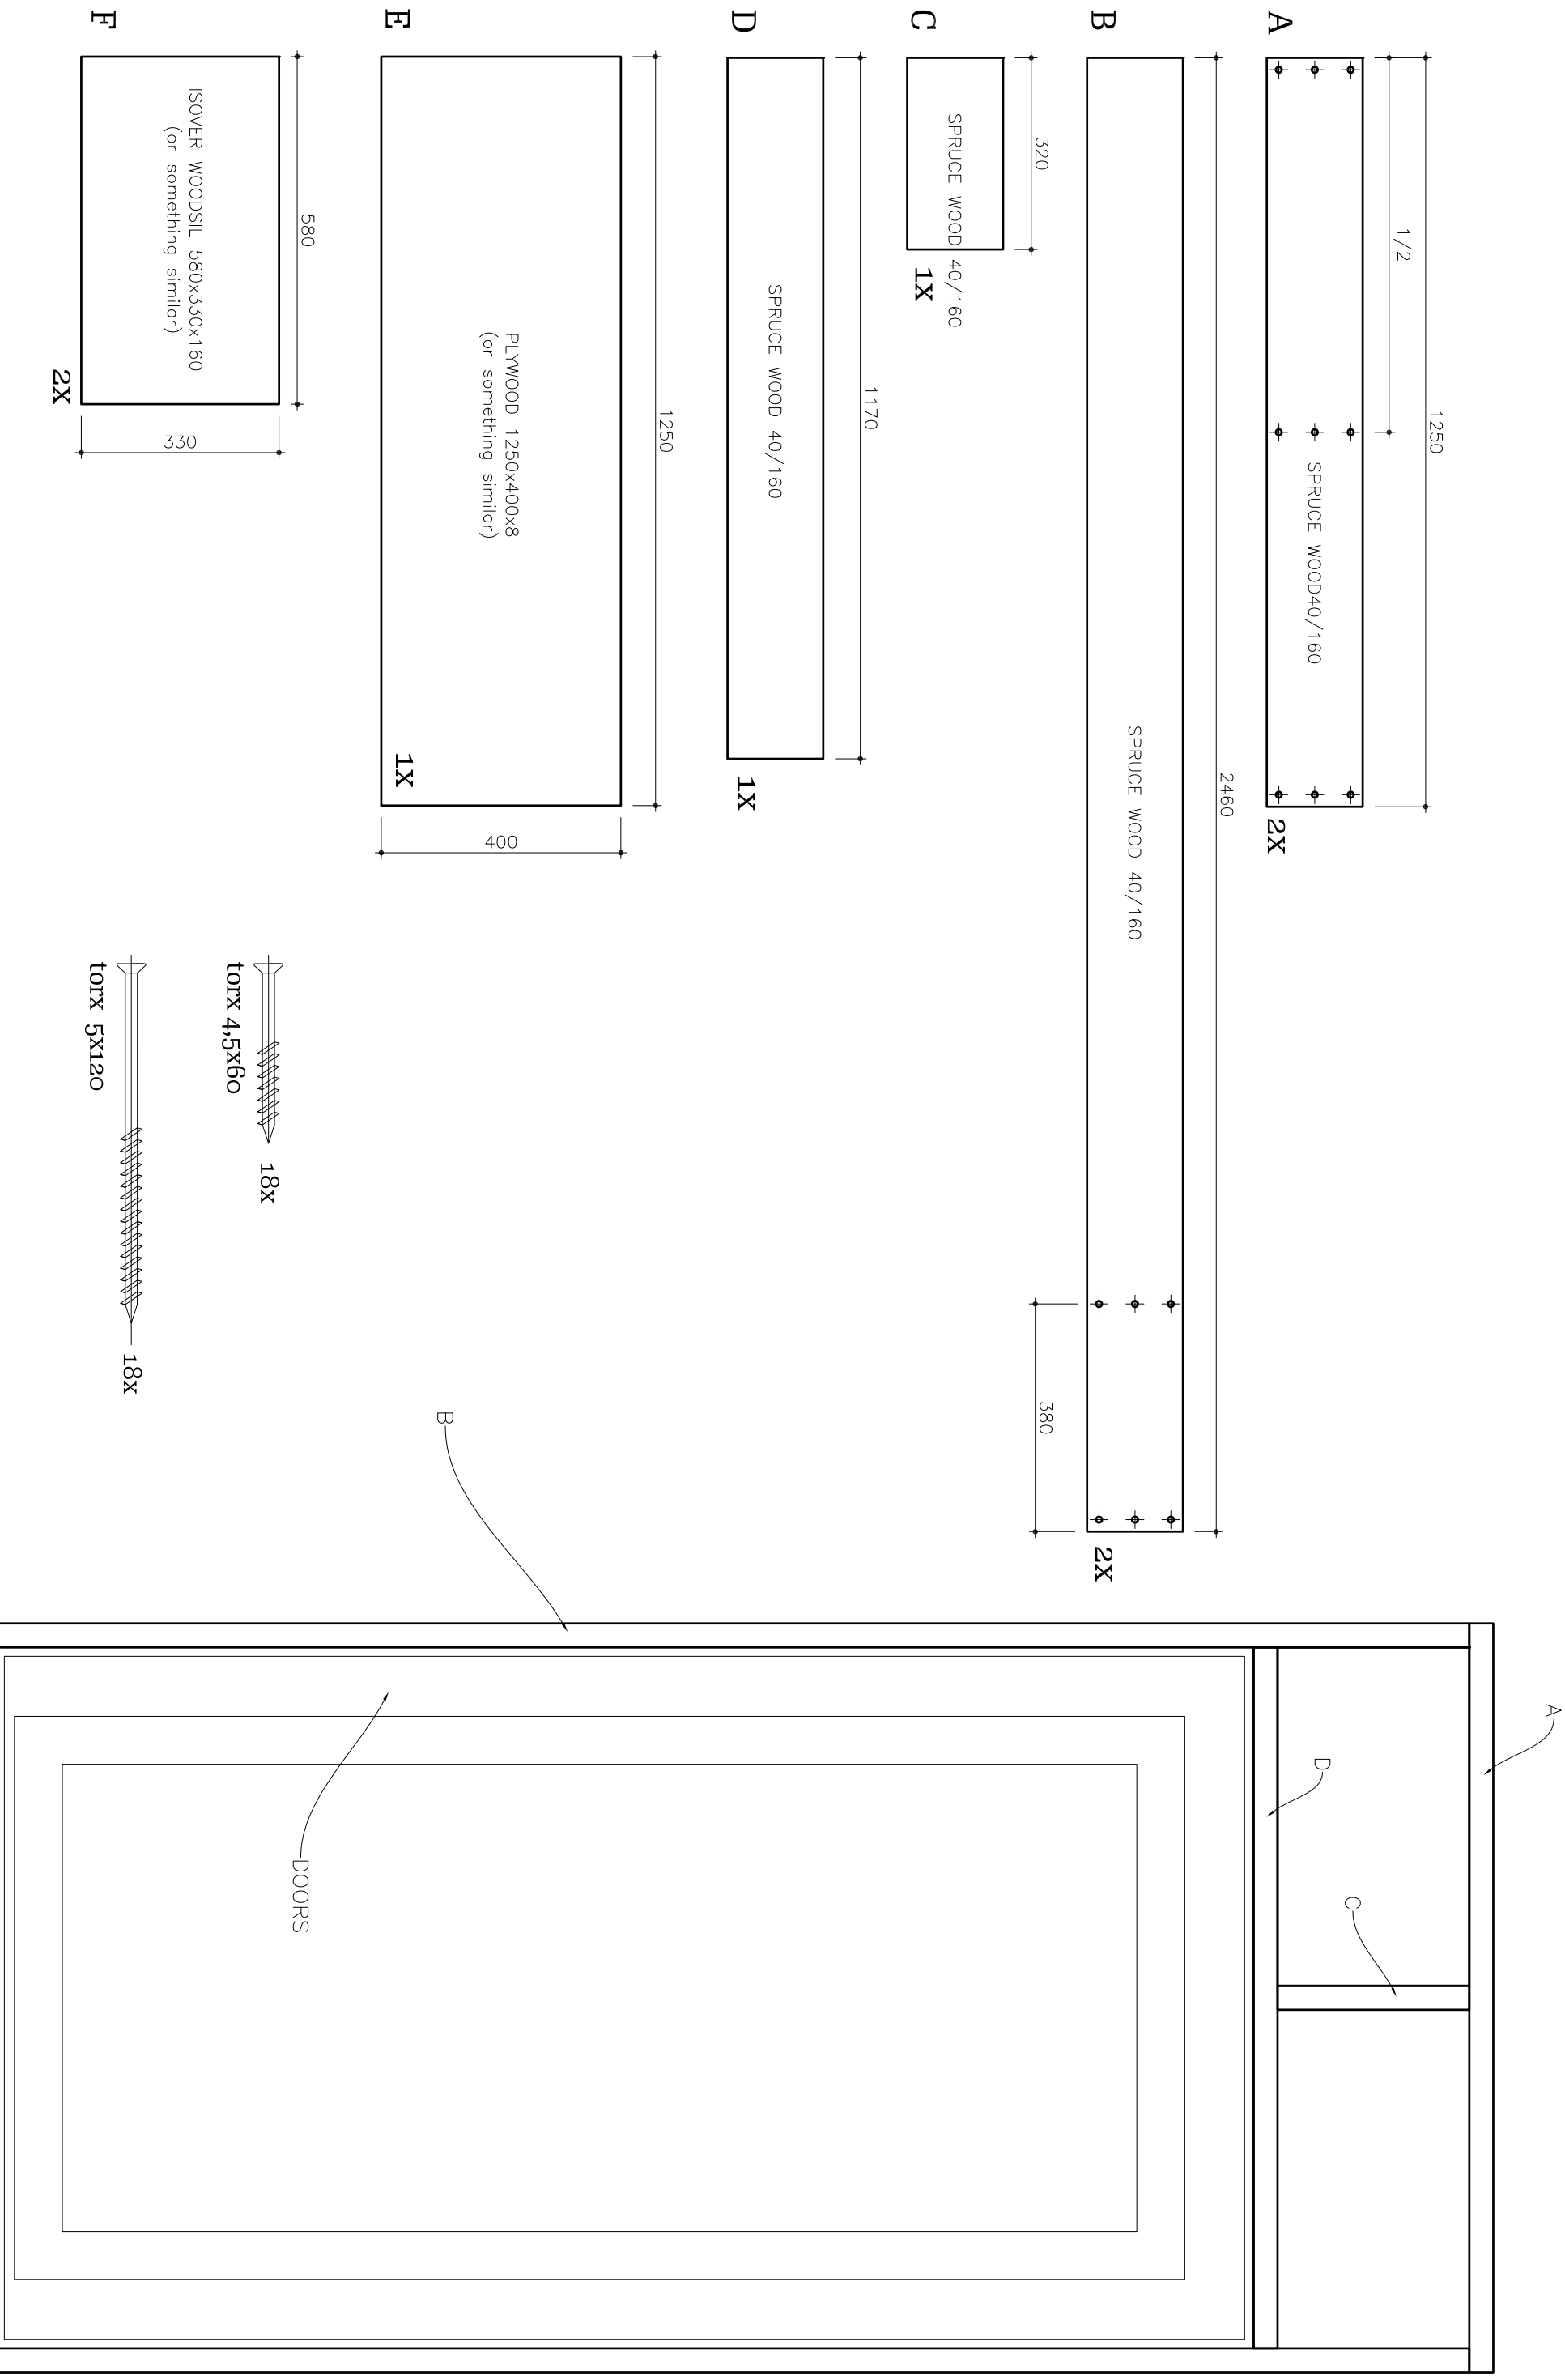


window /door panel

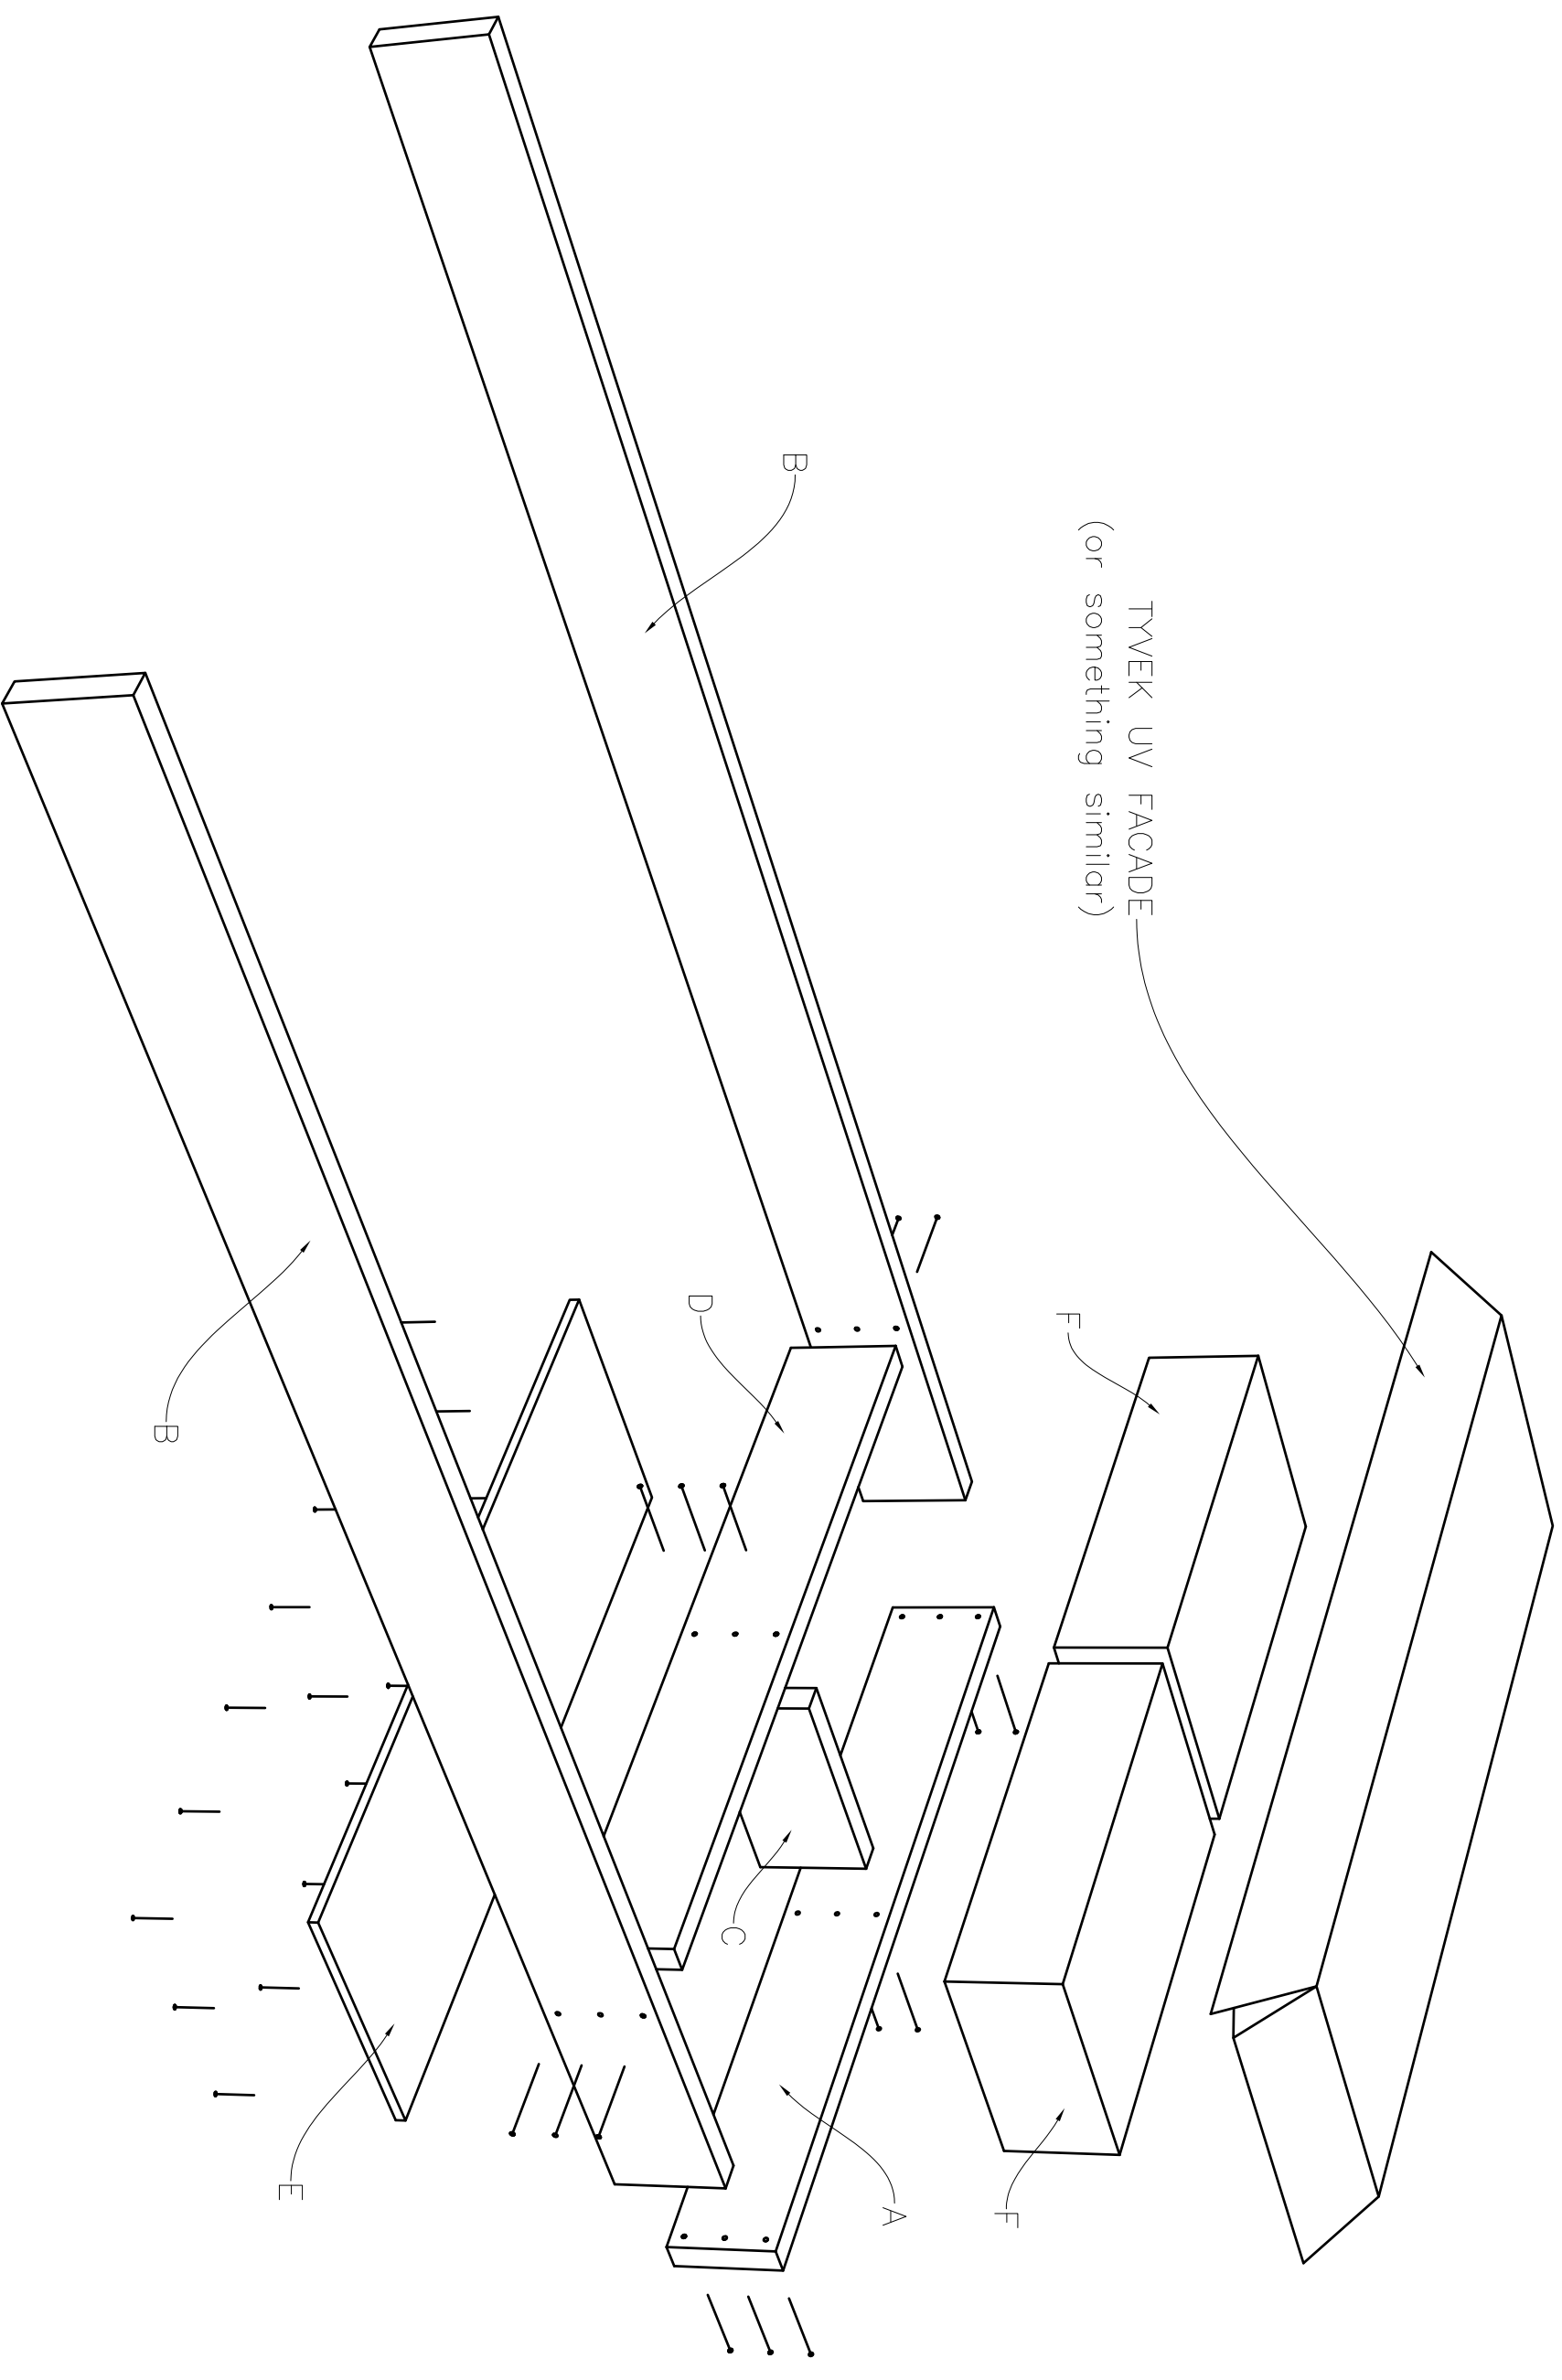









window /door panel

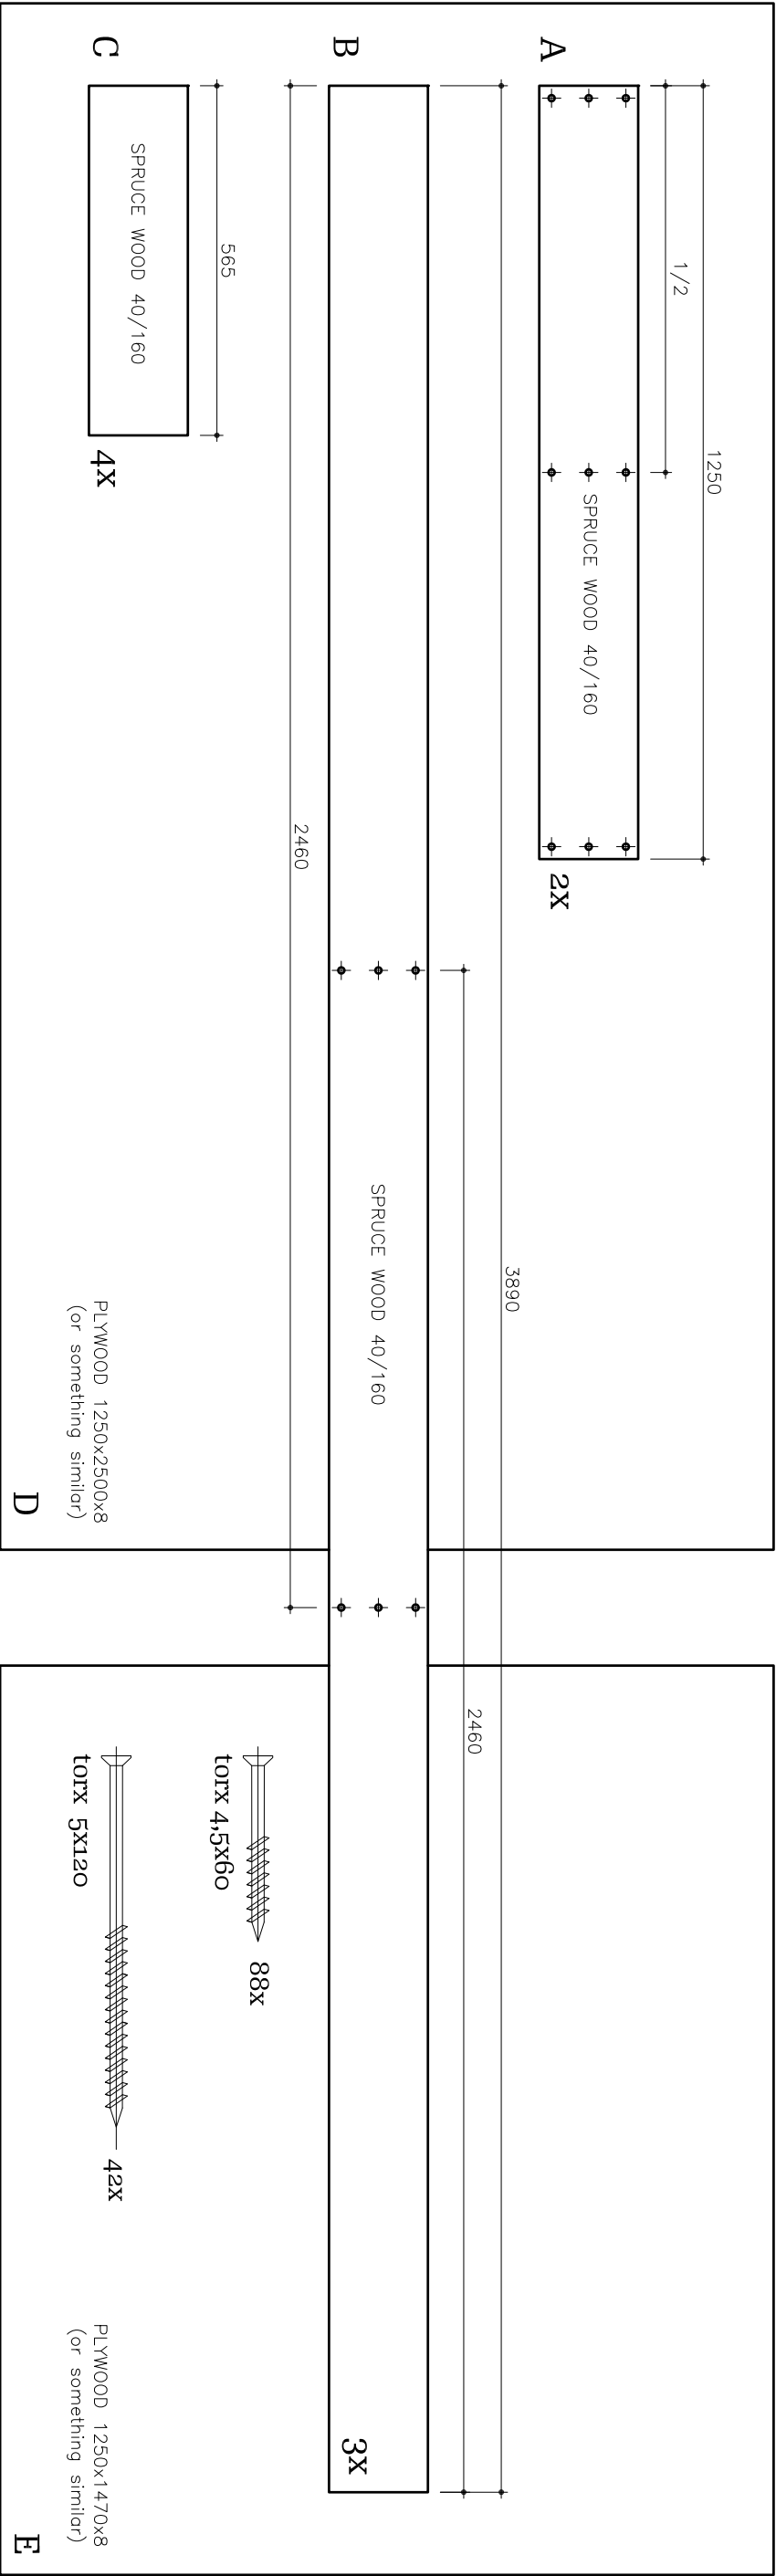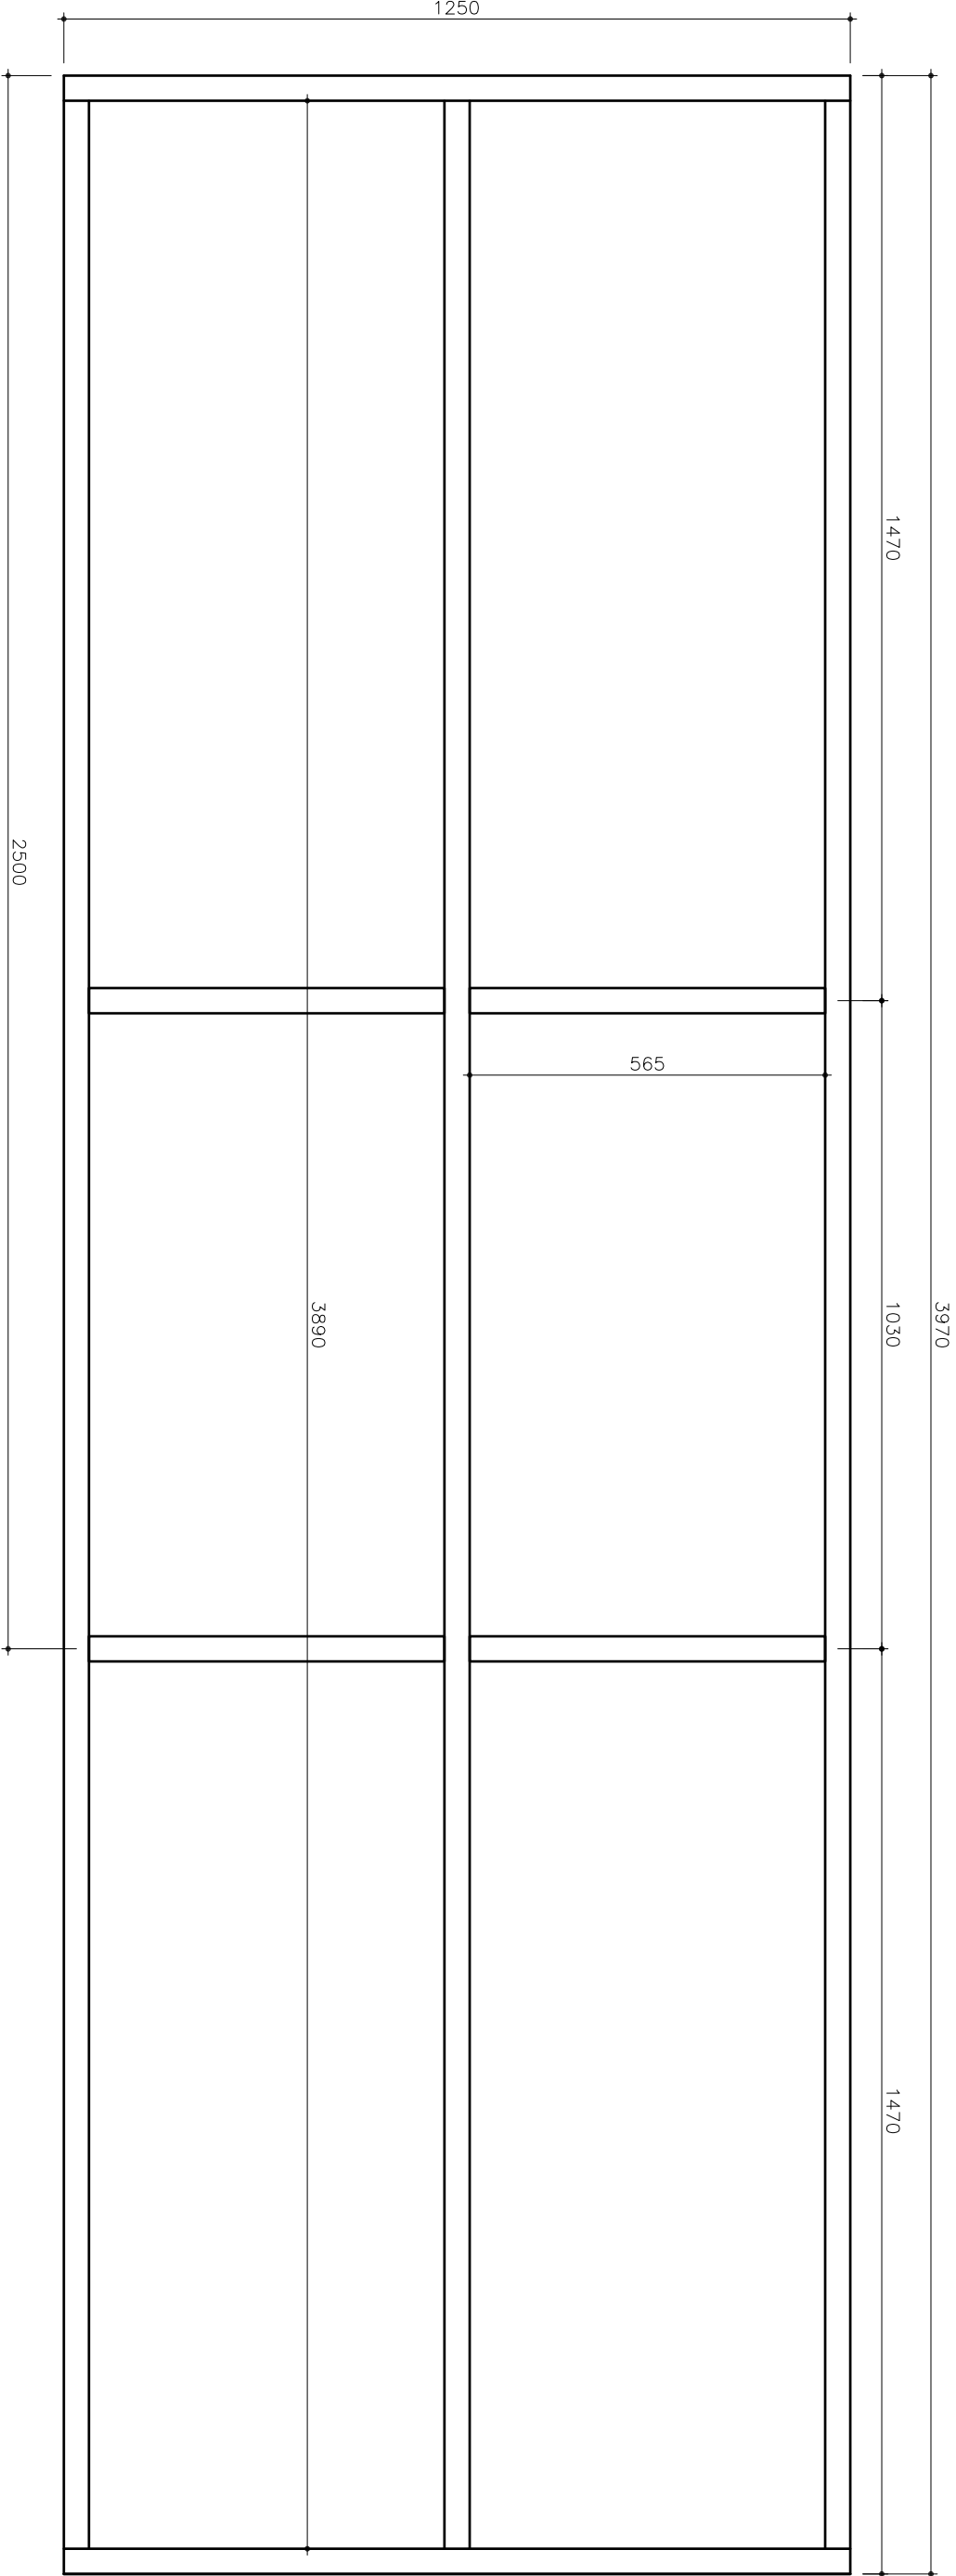


ceiling panel

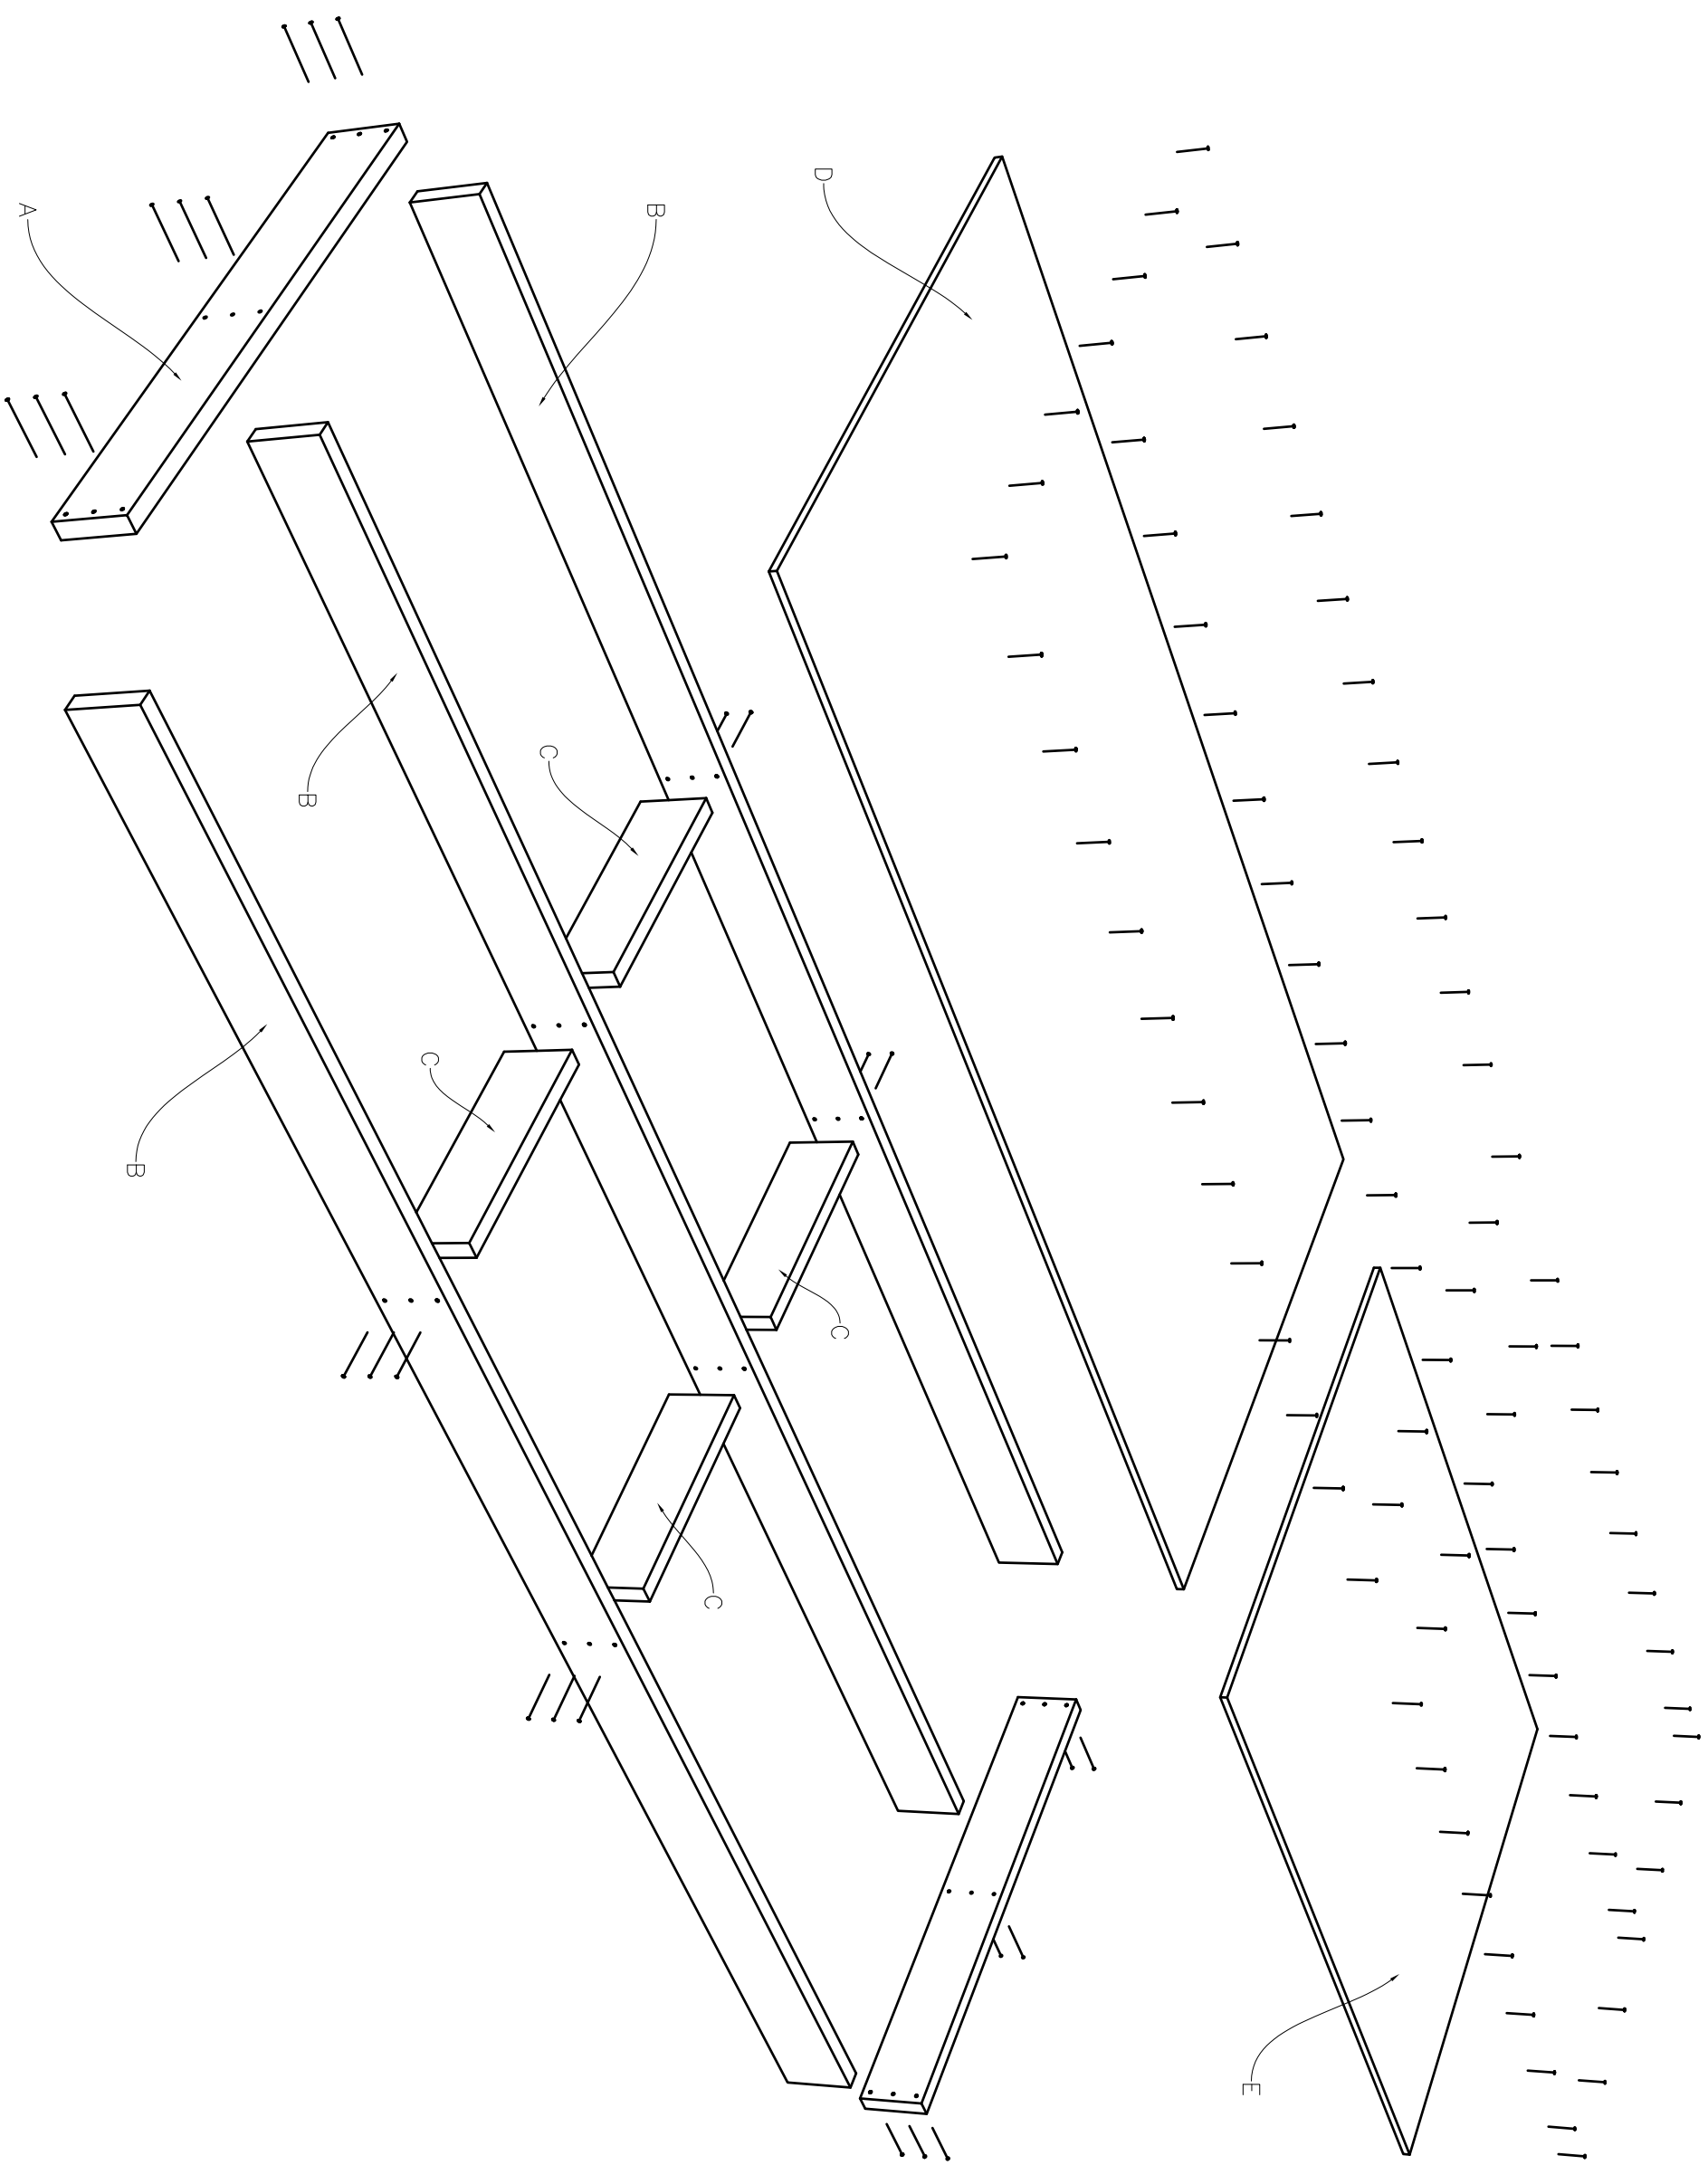




ceiling panel

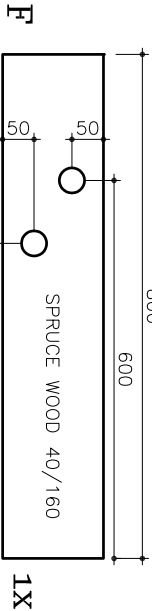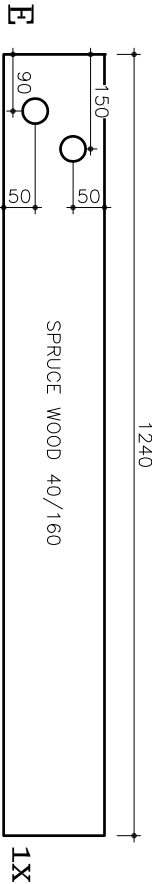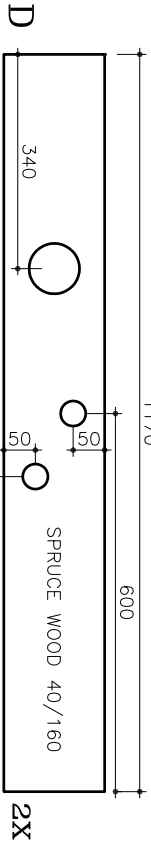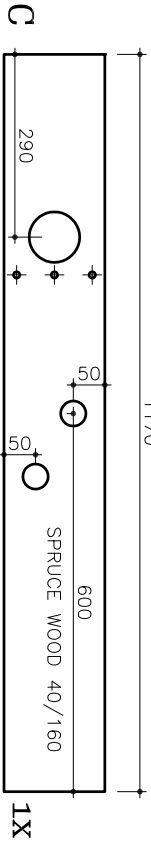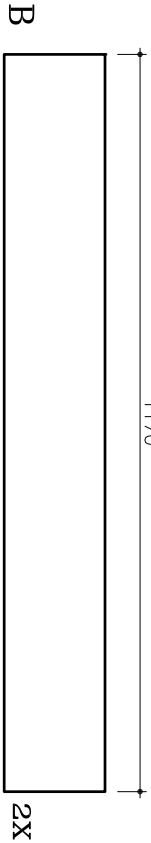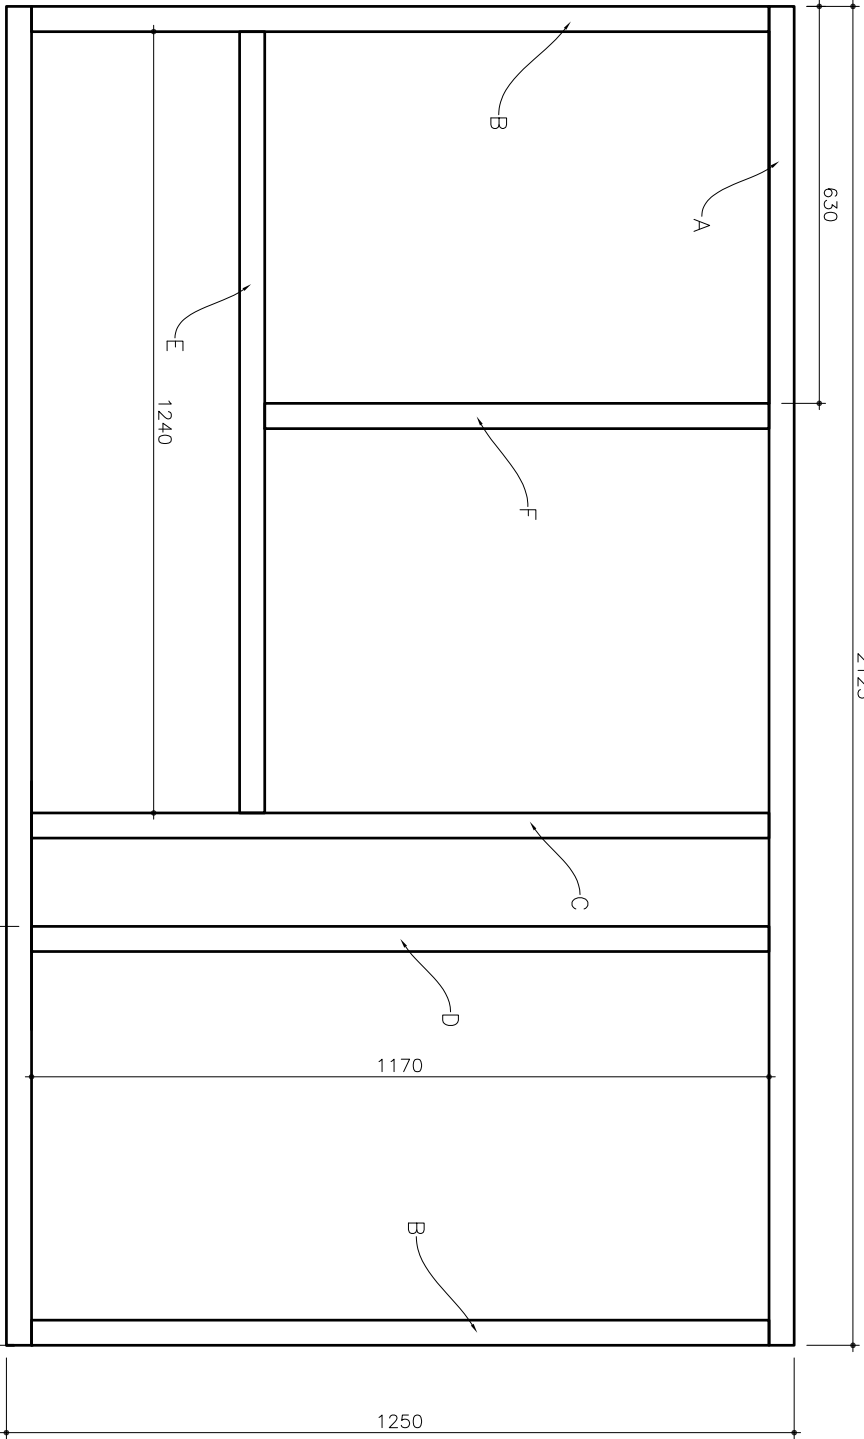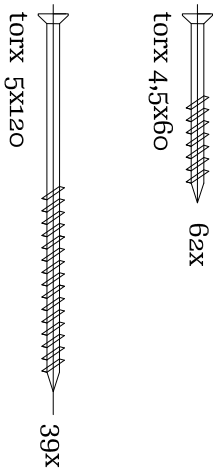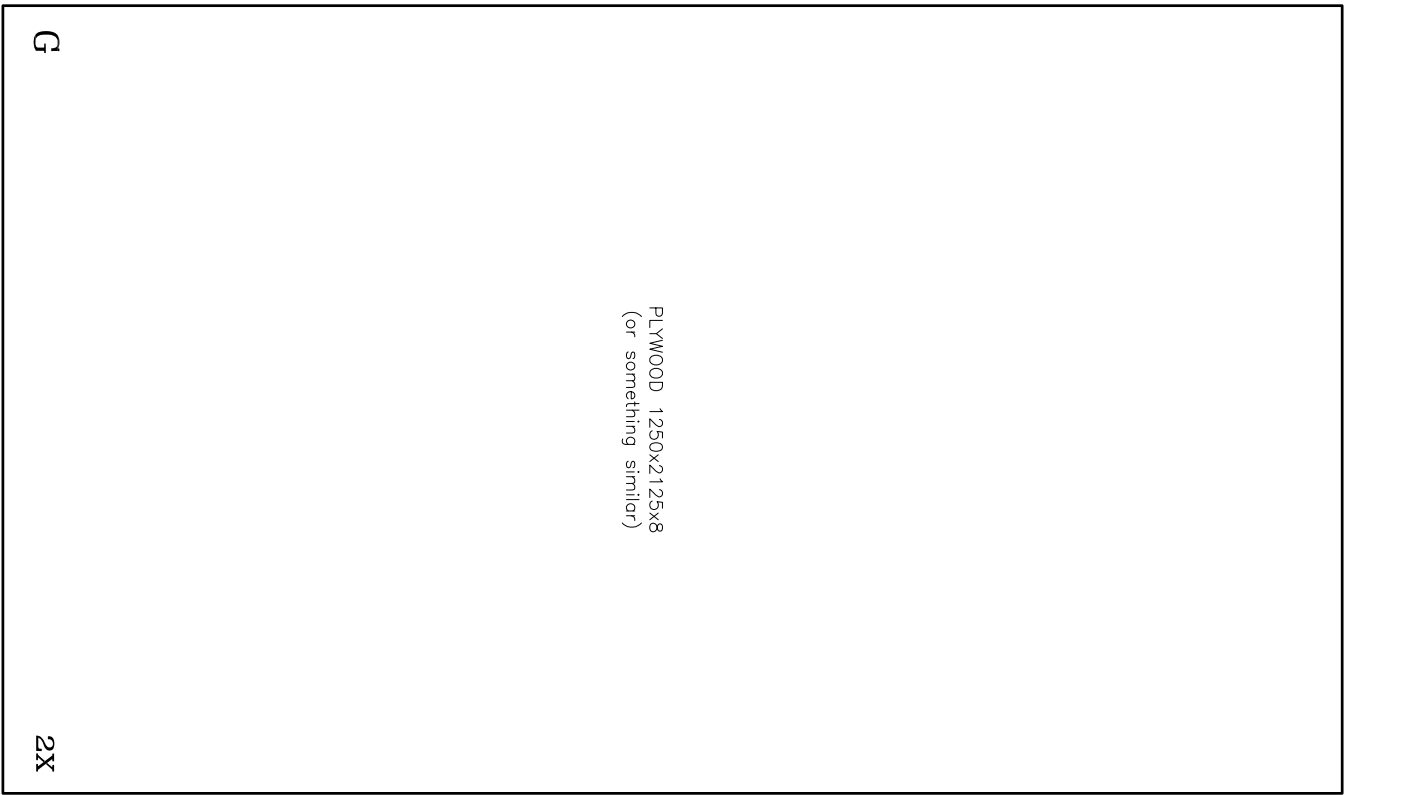


sanitary panel

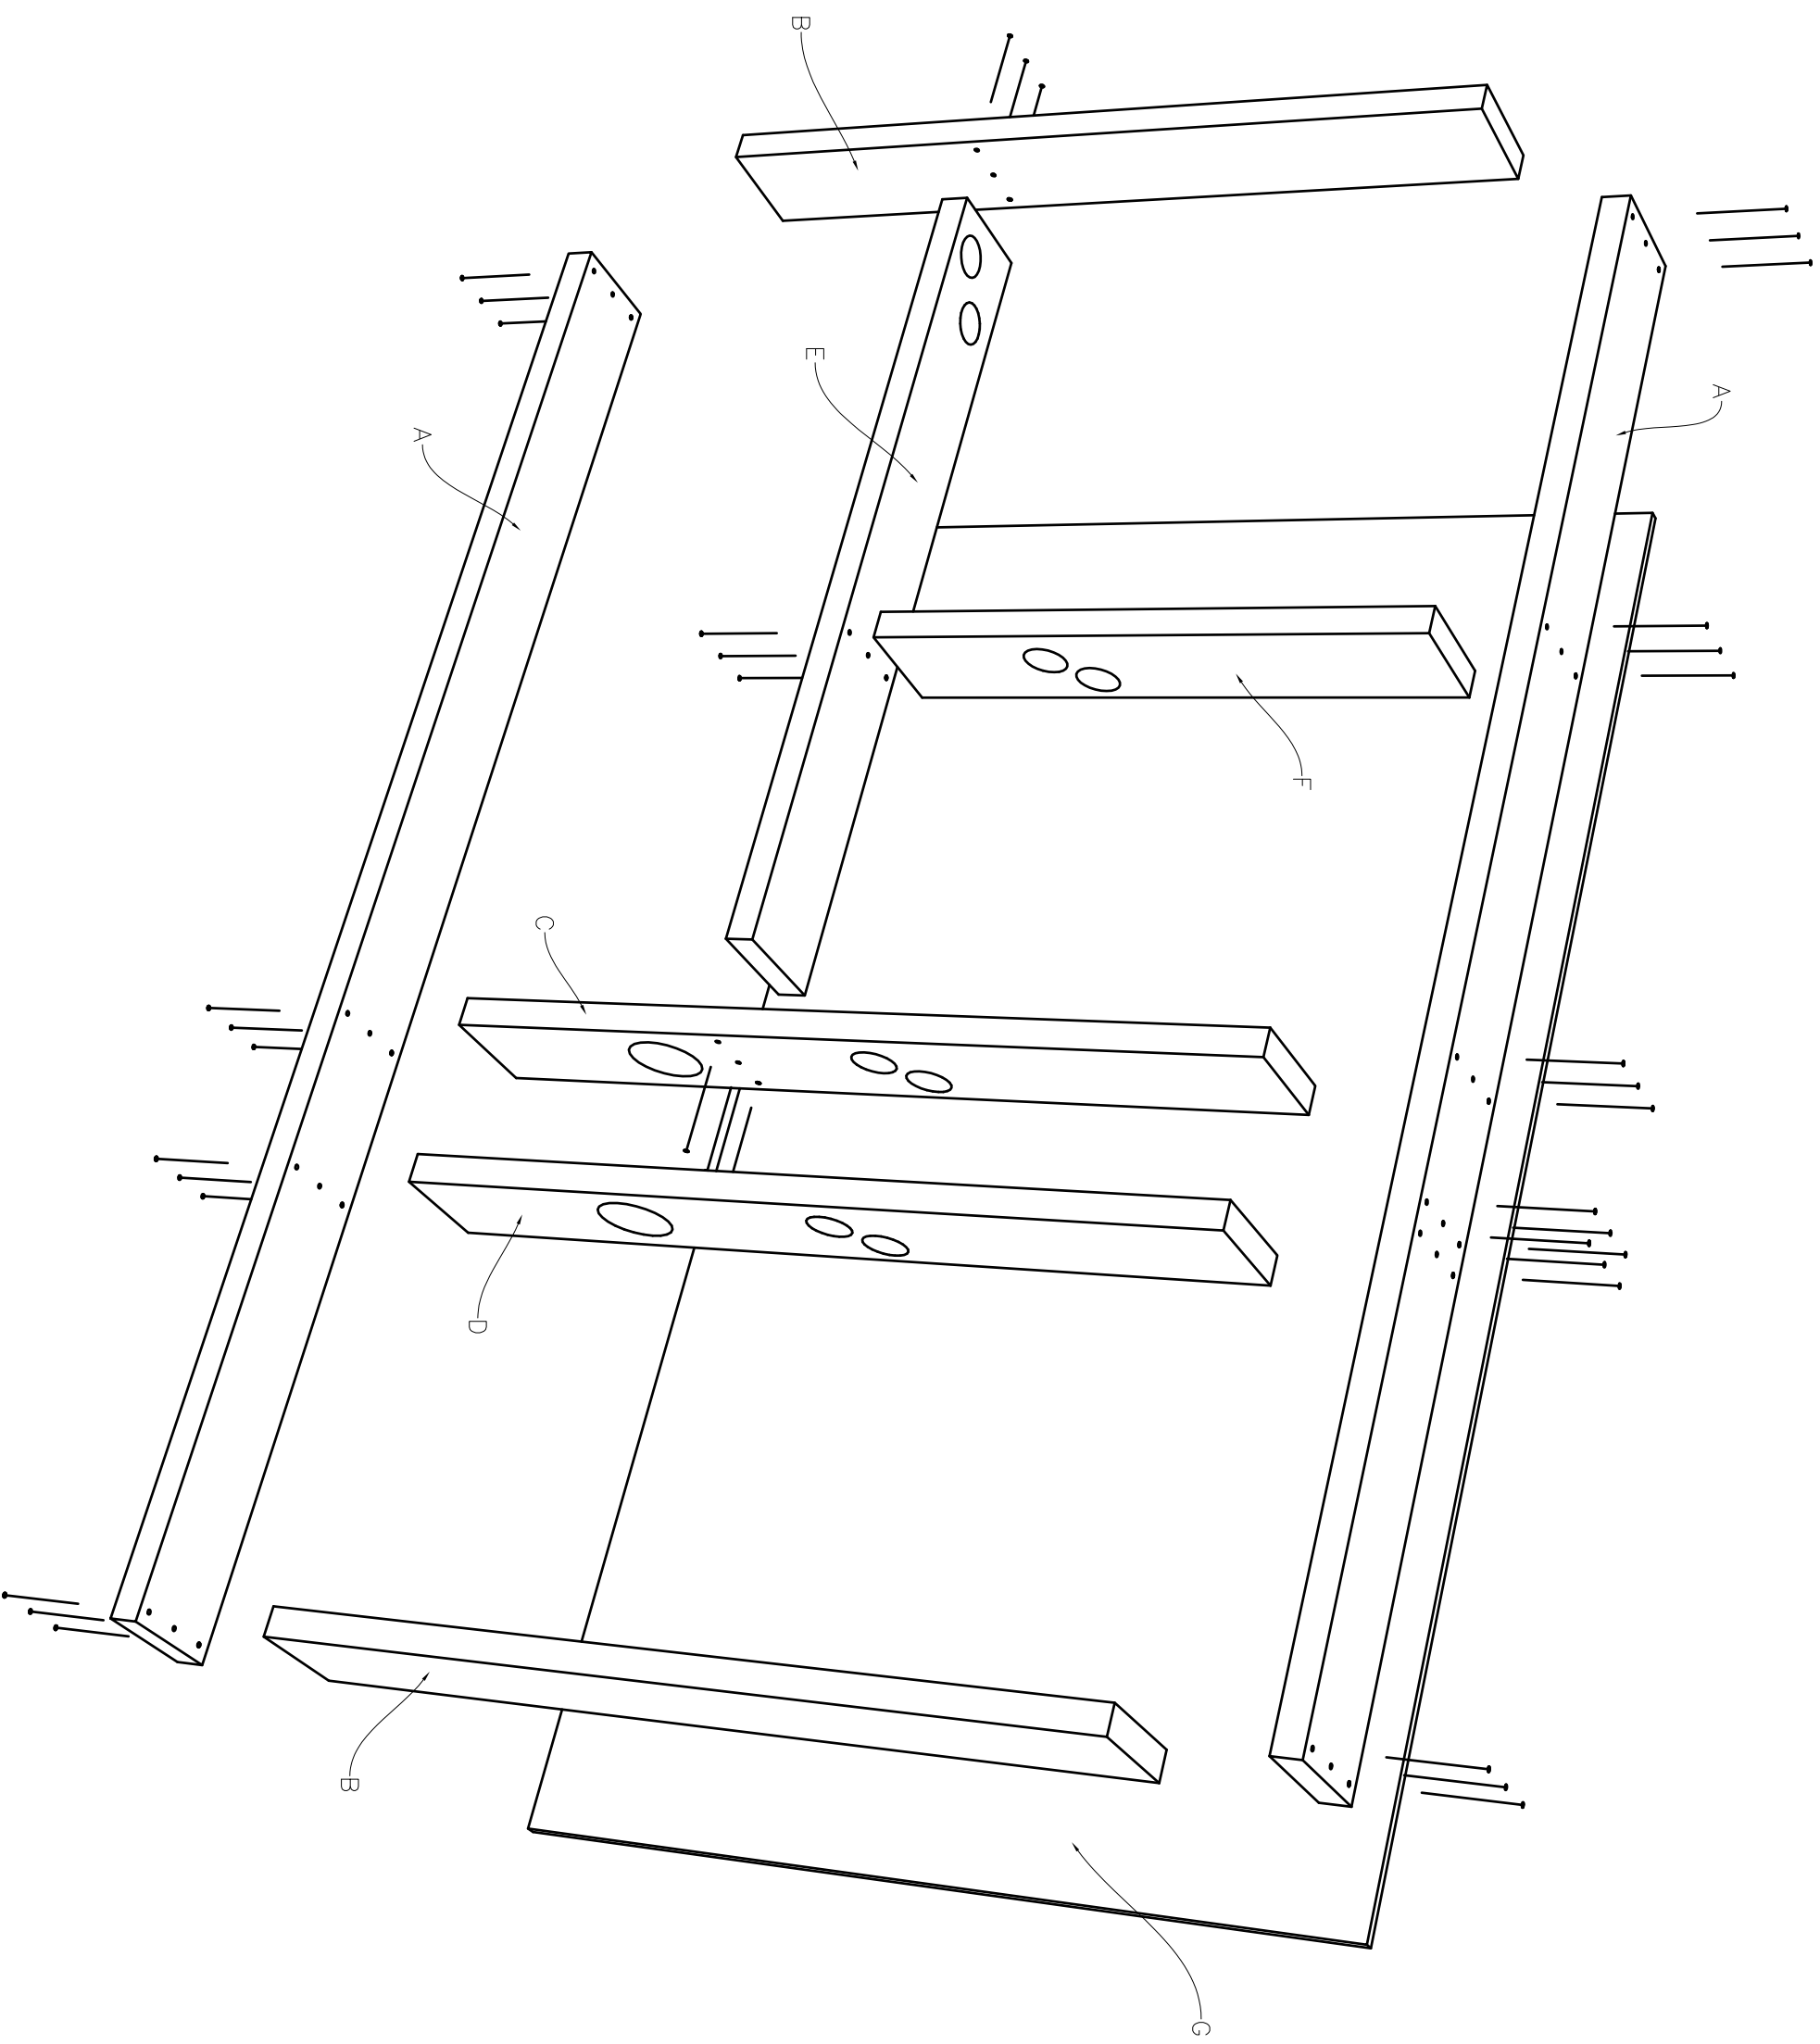

sanitary panel

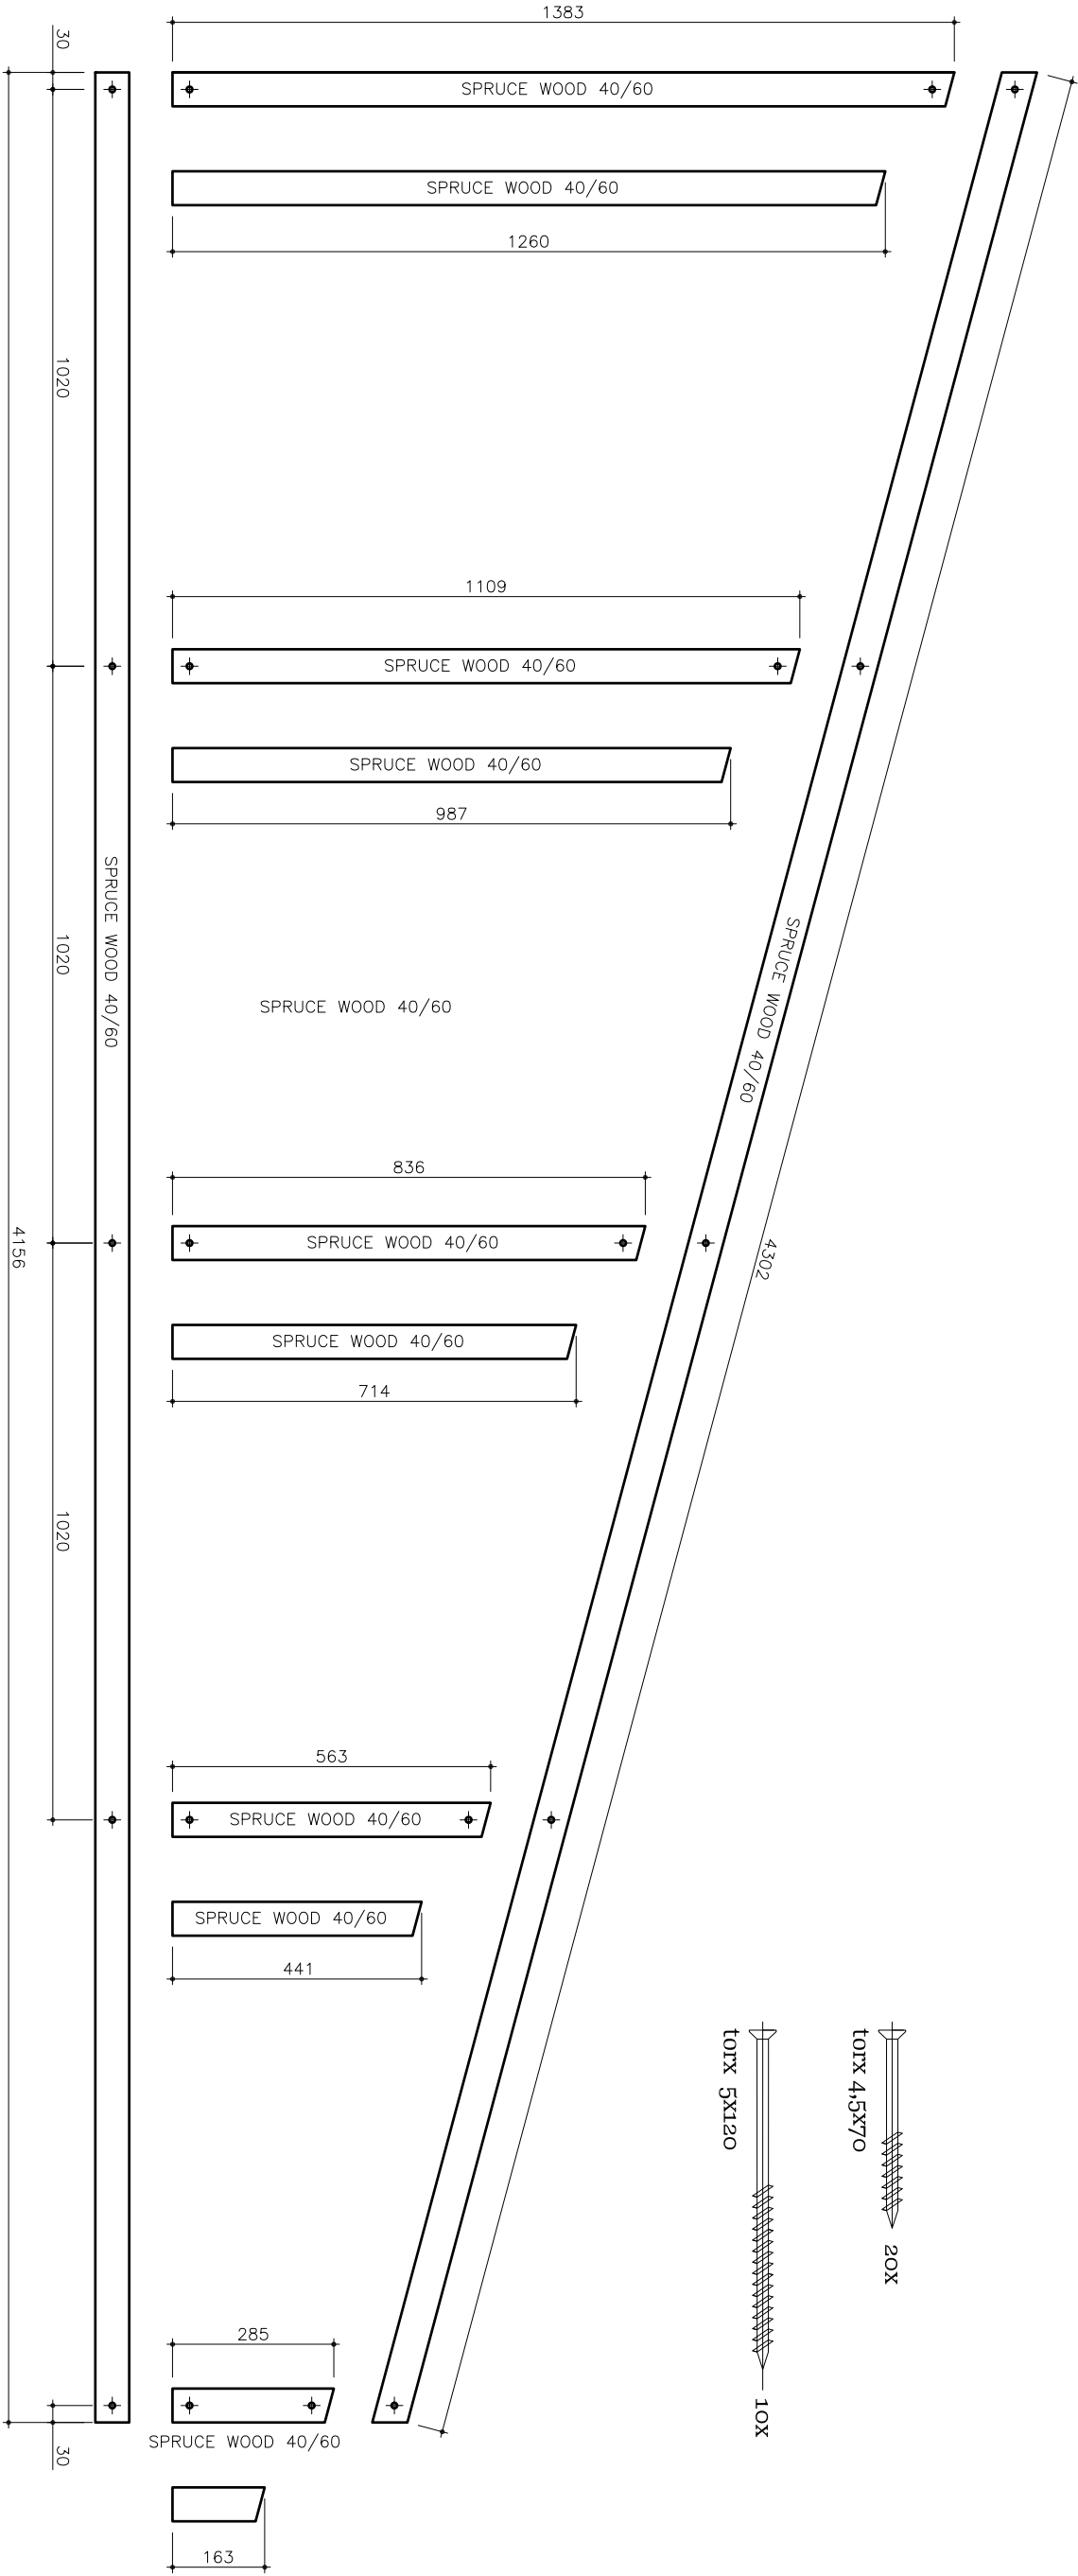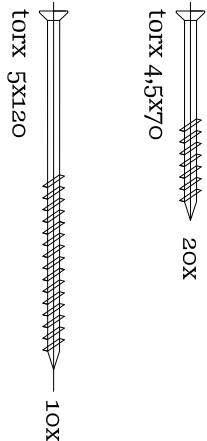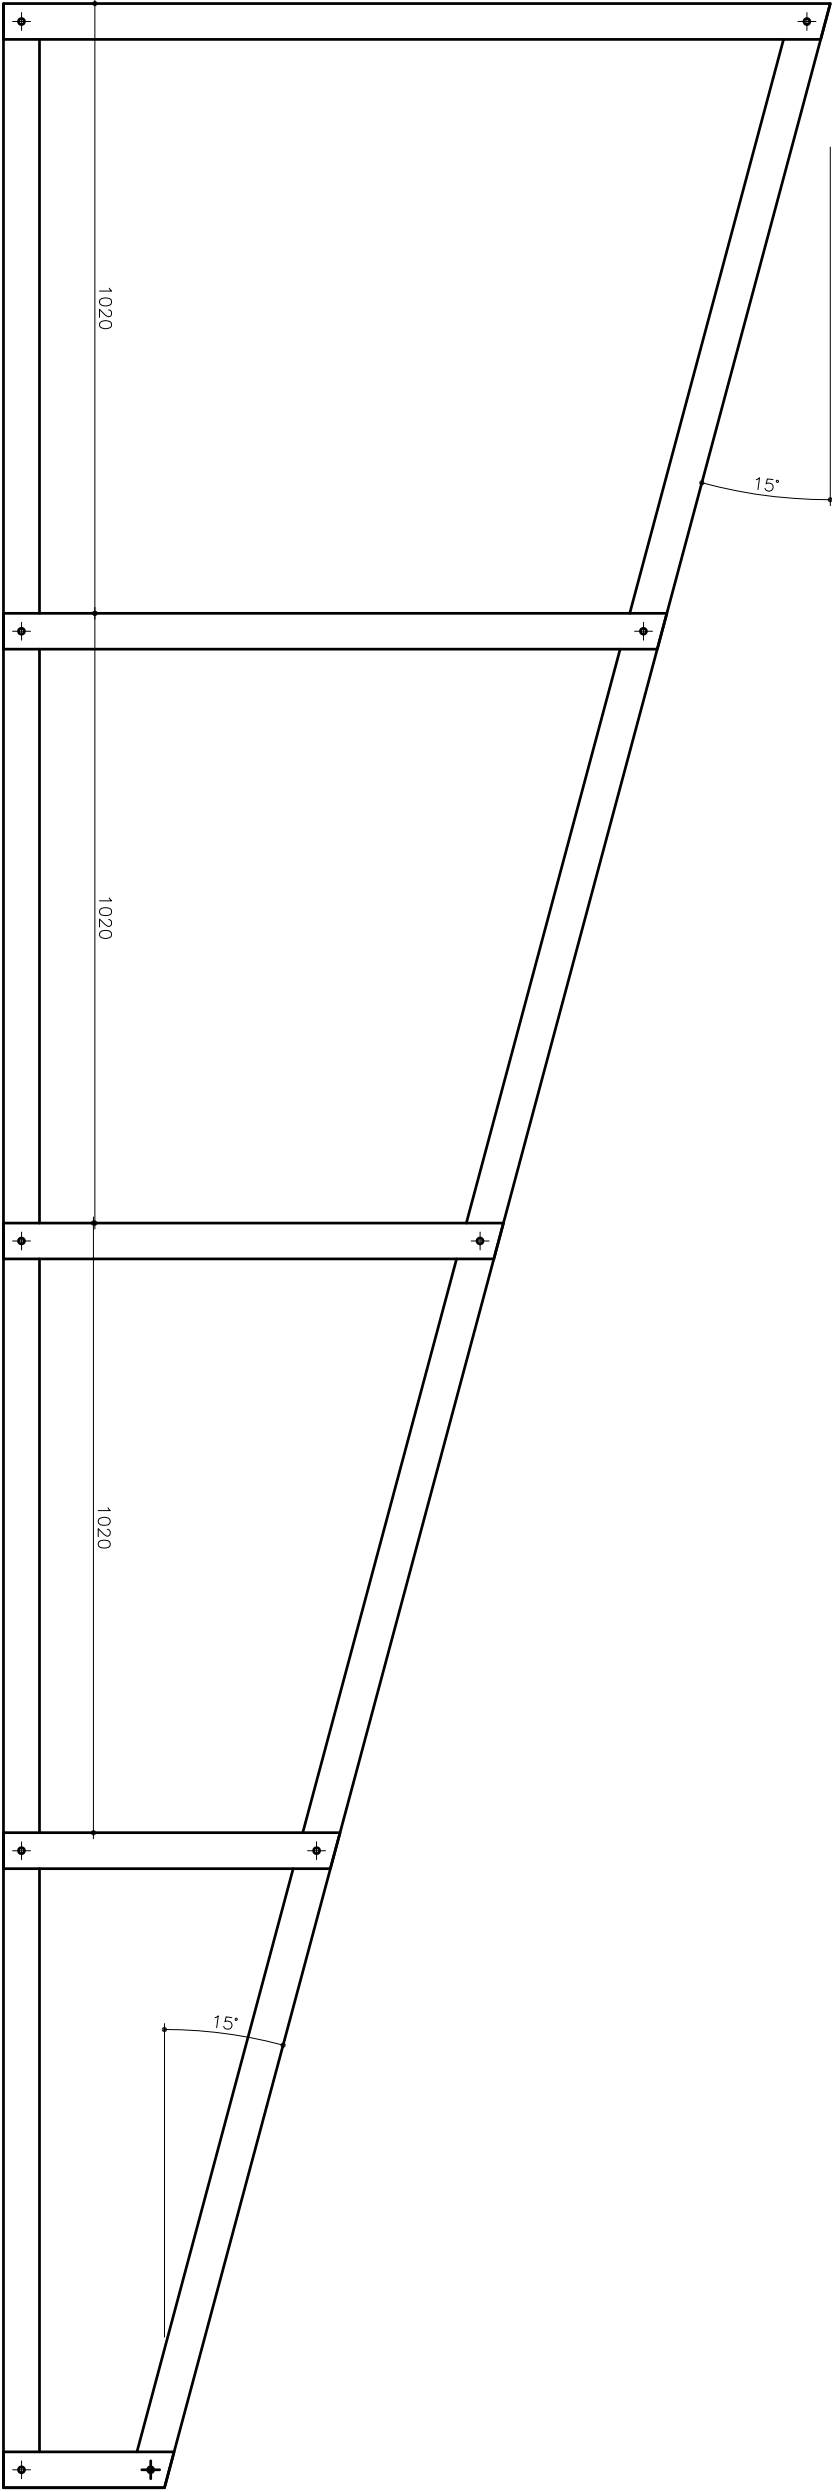

roof construction

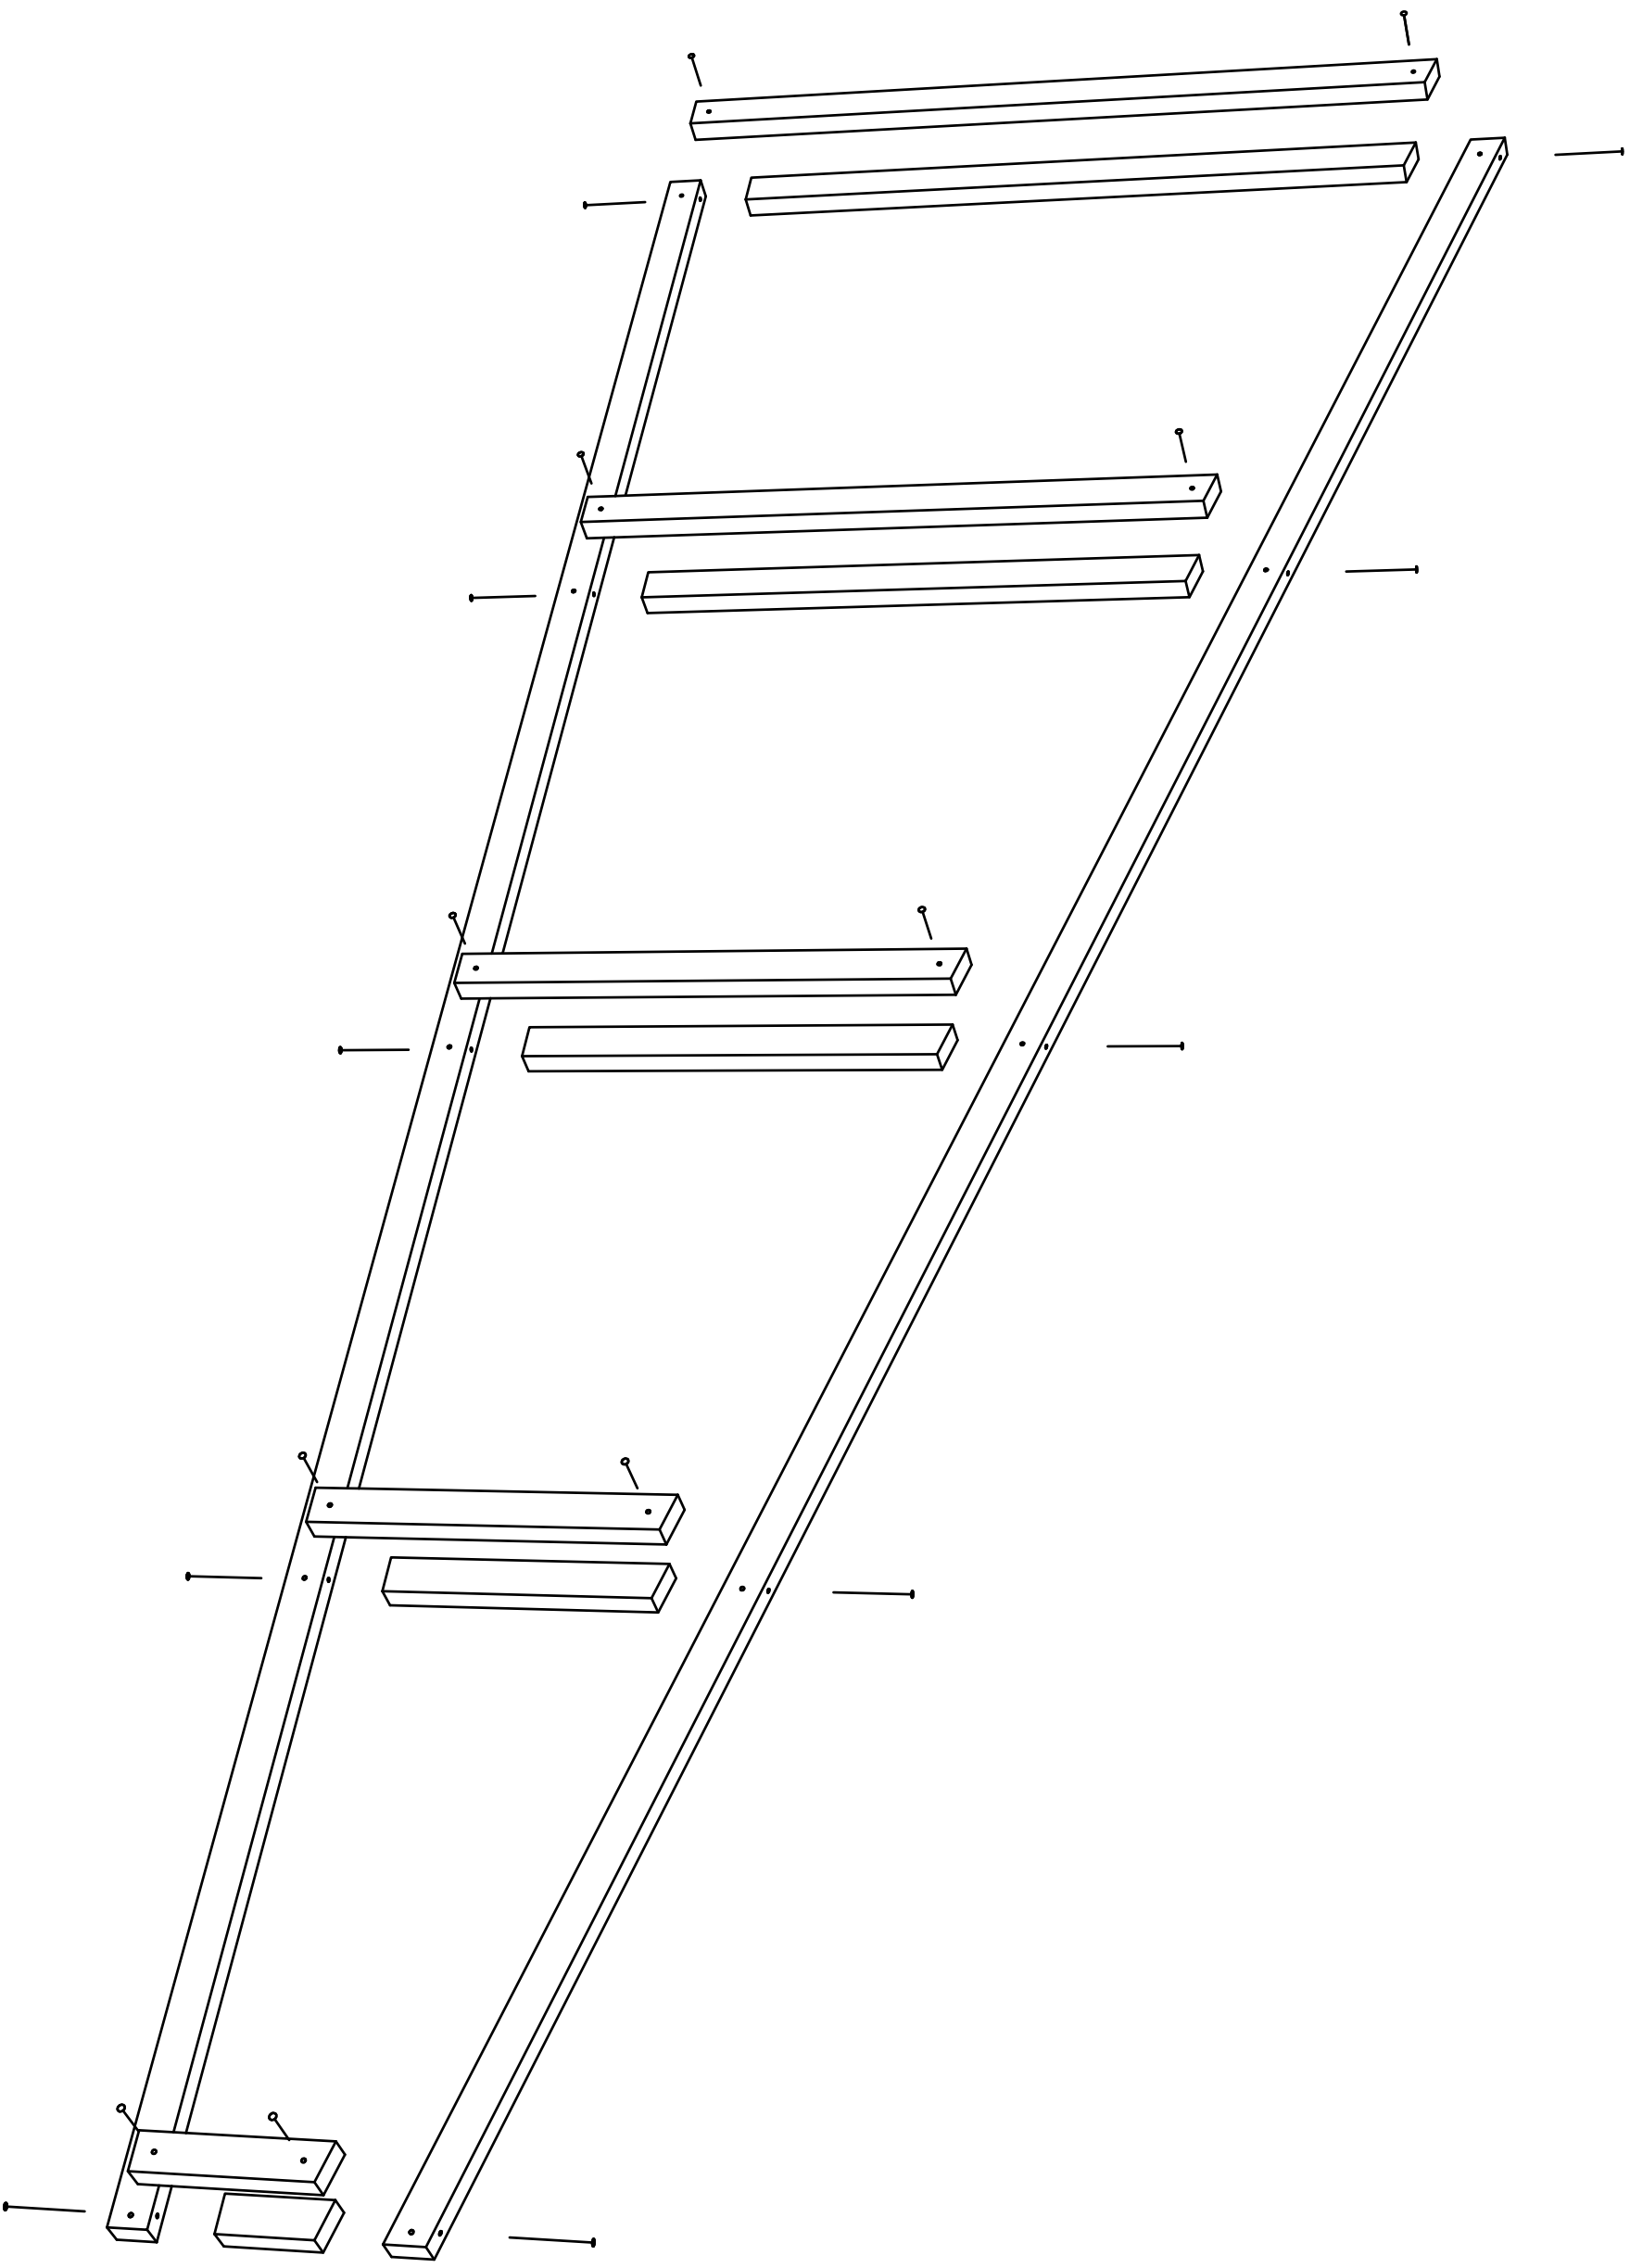

roof construction