


Инв. № ор.	Подпись и дата	Взам. инв. №	Согласовано:	

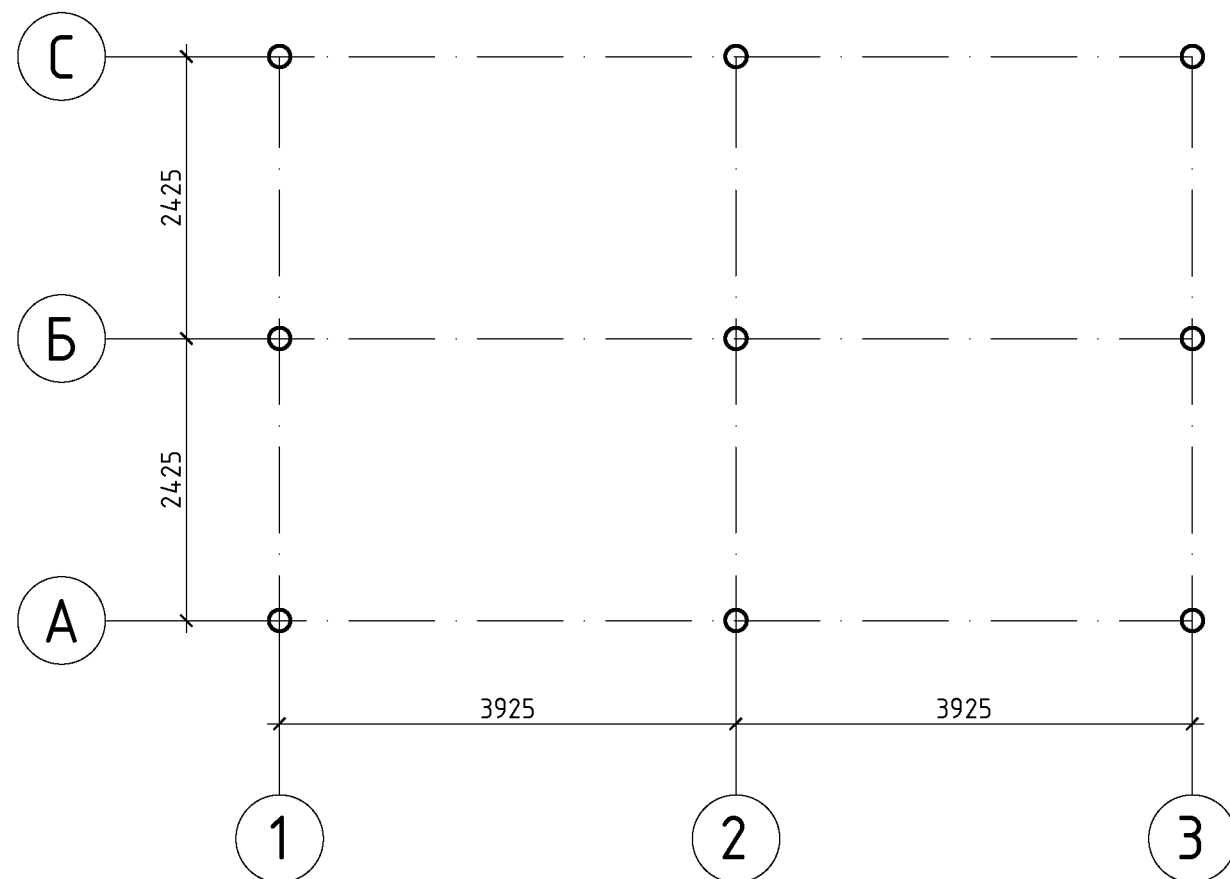

Technical drawing of a rectangular frame structure, likely a window or door frame, showing dimensions and component labels.

Dimensions:

- Overall width: 8000
- Overall height: 5000
- Horizontal spacing between vertical supports: 3925 (twice)
- Vertical spacing between horizontal supports: 2425 (twice)
- Internal height of the frame opening: 4700
- Thickness of the frame members: 150


Labels:

- А, Б, В: Vertical axis labels on the left side.
- 1, 2, 3: Horizontal axis labels at the bottom.
- Брус 150*150: Label for the frame members.


						-АС					
						Сеновал					
Изм.	Кол.	Лист	№ док.	Подпись	Дата						
						План свай и обяза			Стадия	Лист	Листов
										1	

Согласовано:		Взам. инв. №	Подпись и дата	Инв. № ор.

План каркаса

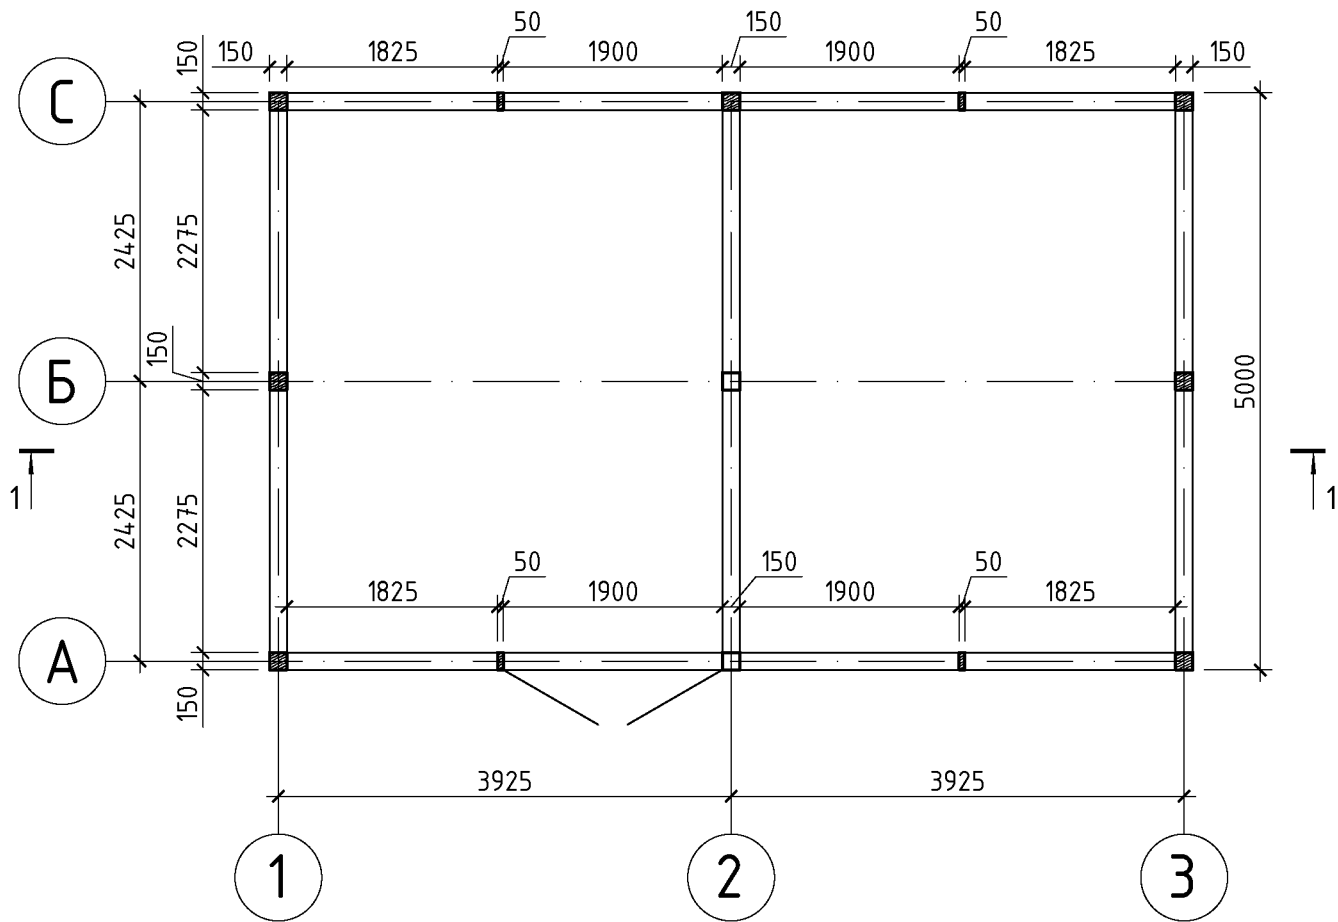


План лаг антрисоли

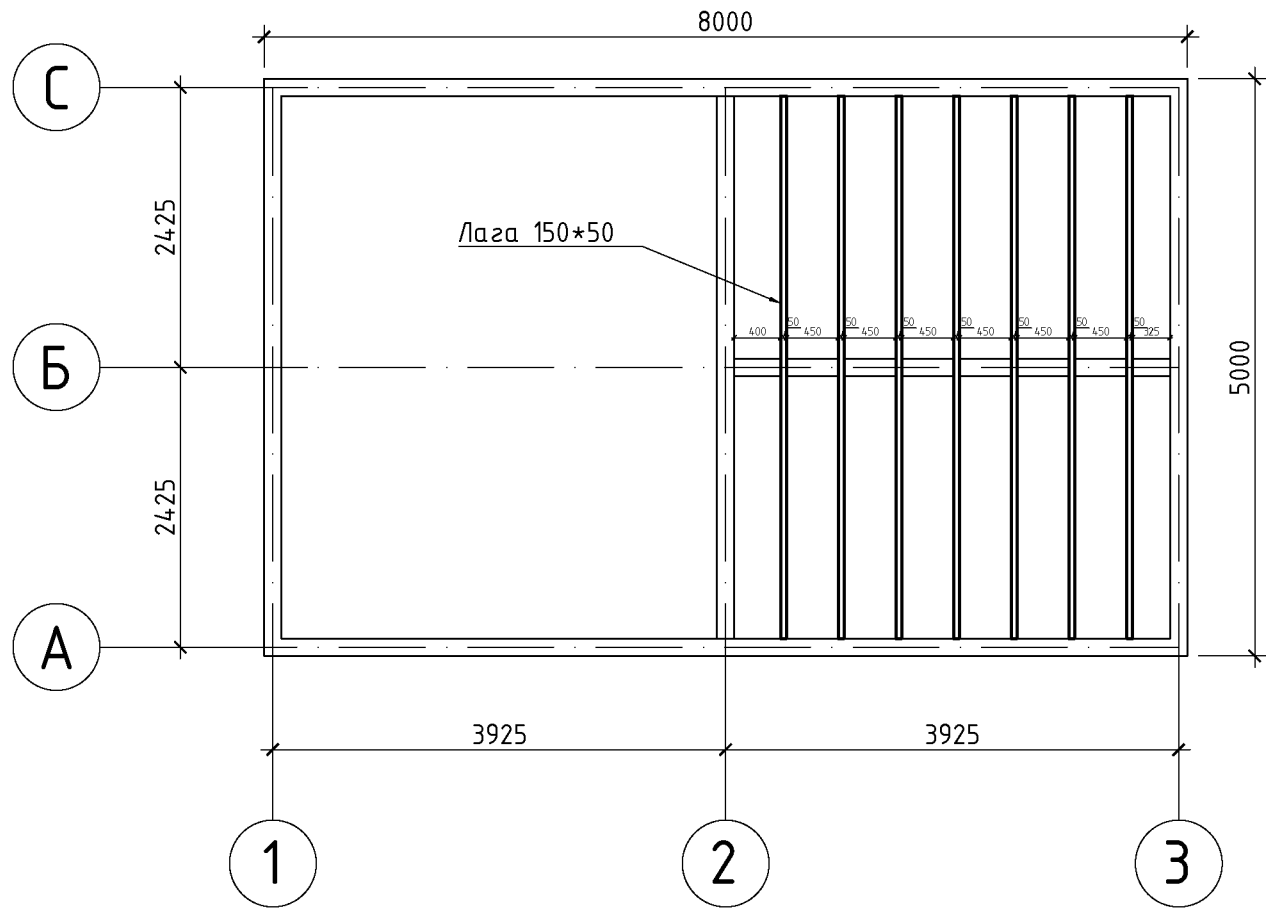


						-АС			
						Сеновал			
Изм.	Кол.	Лист	№ док.	Подпись	Дата	План каркаса и антрисоли	Стадия	Лист	Листов
								2	


Инв. № ор.	Подпись и дата	Взам. инв. №	Согласовано:		

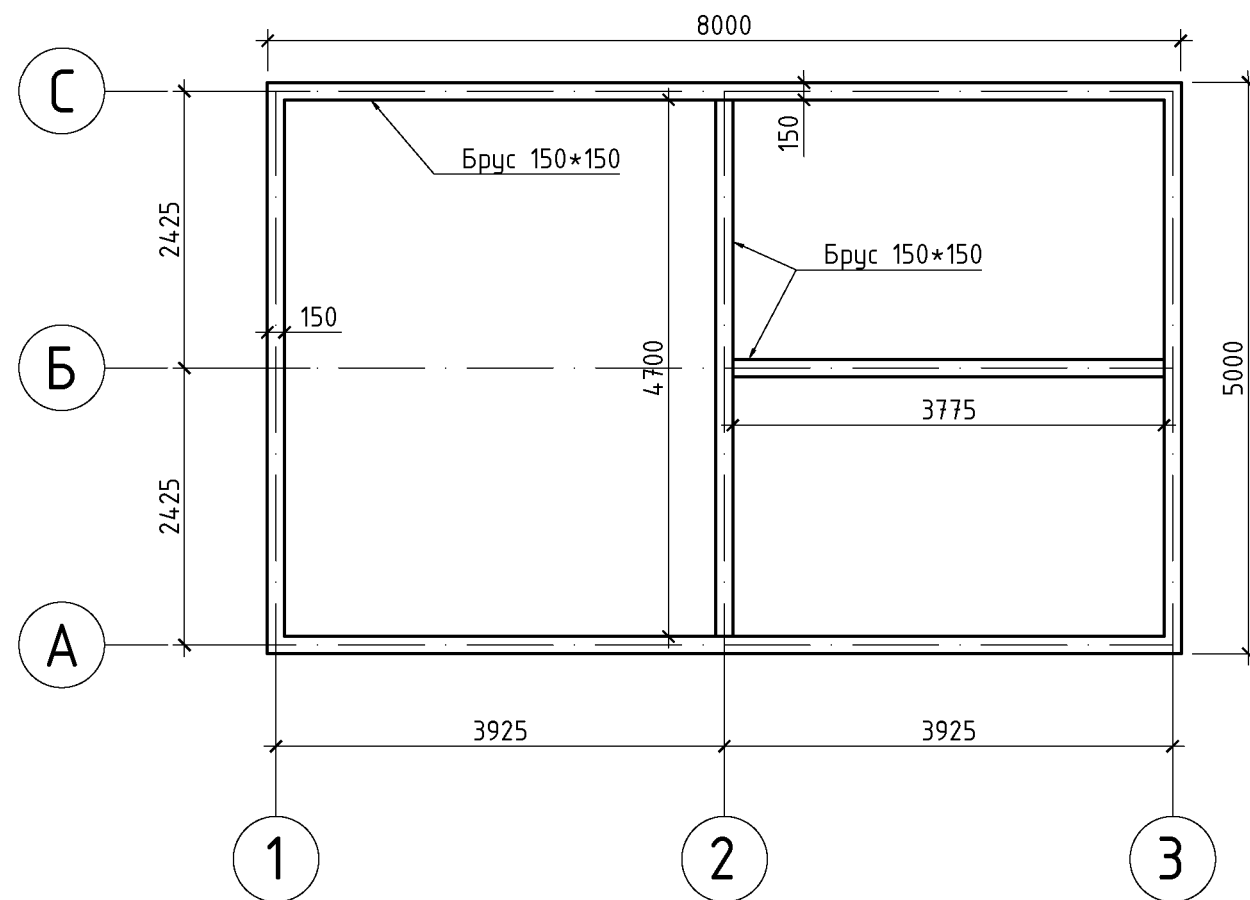

Узел 1

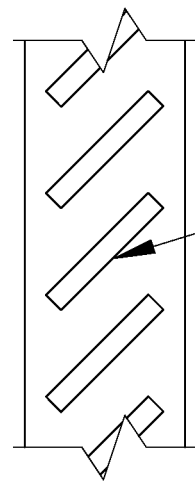

Доска 150*25

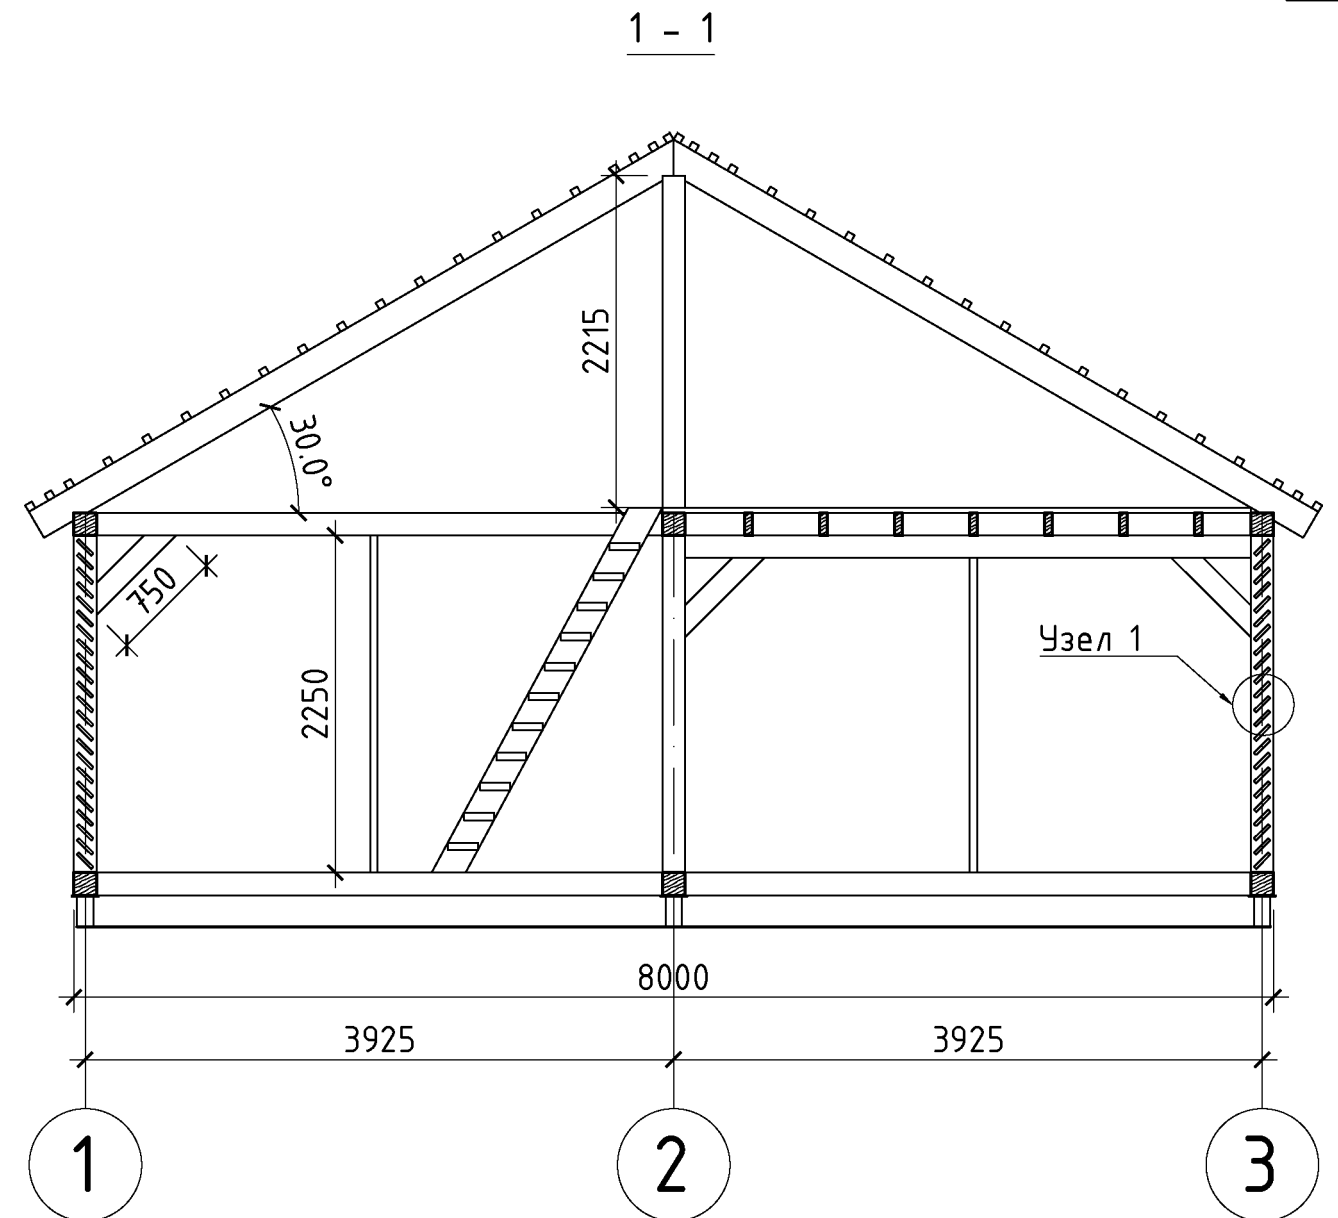[illegible]