




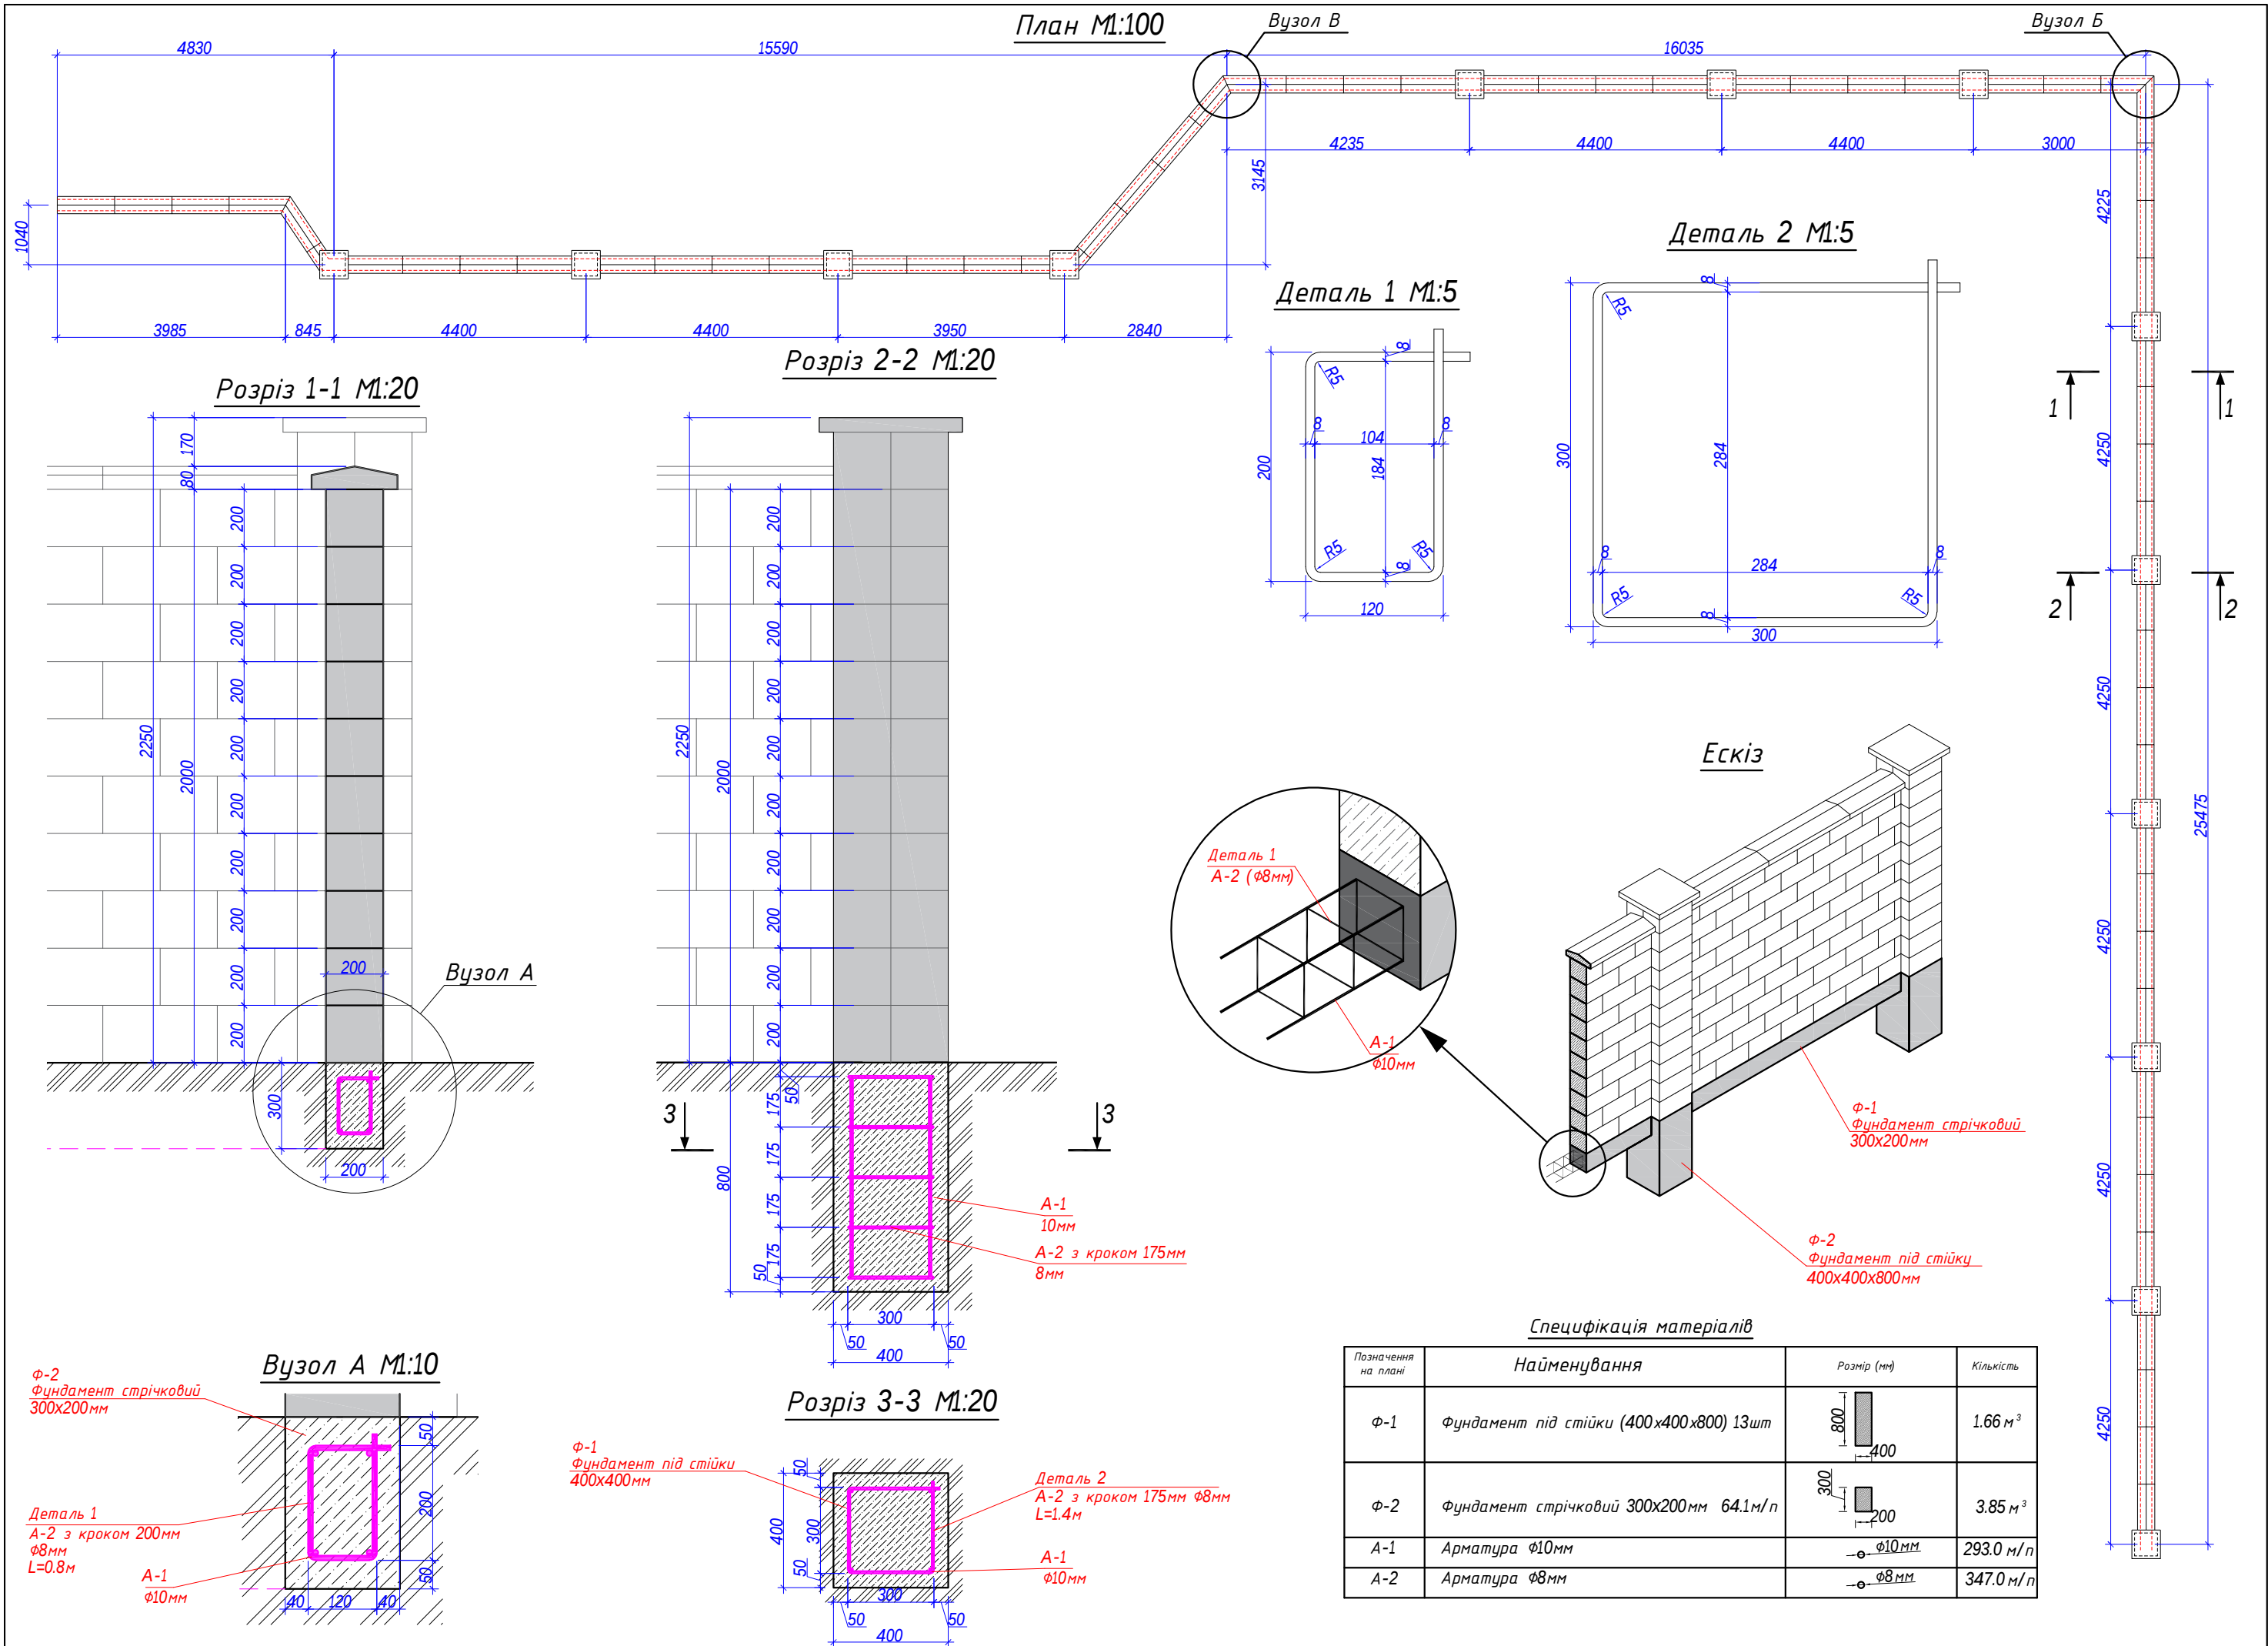

Вузол Б М1:5

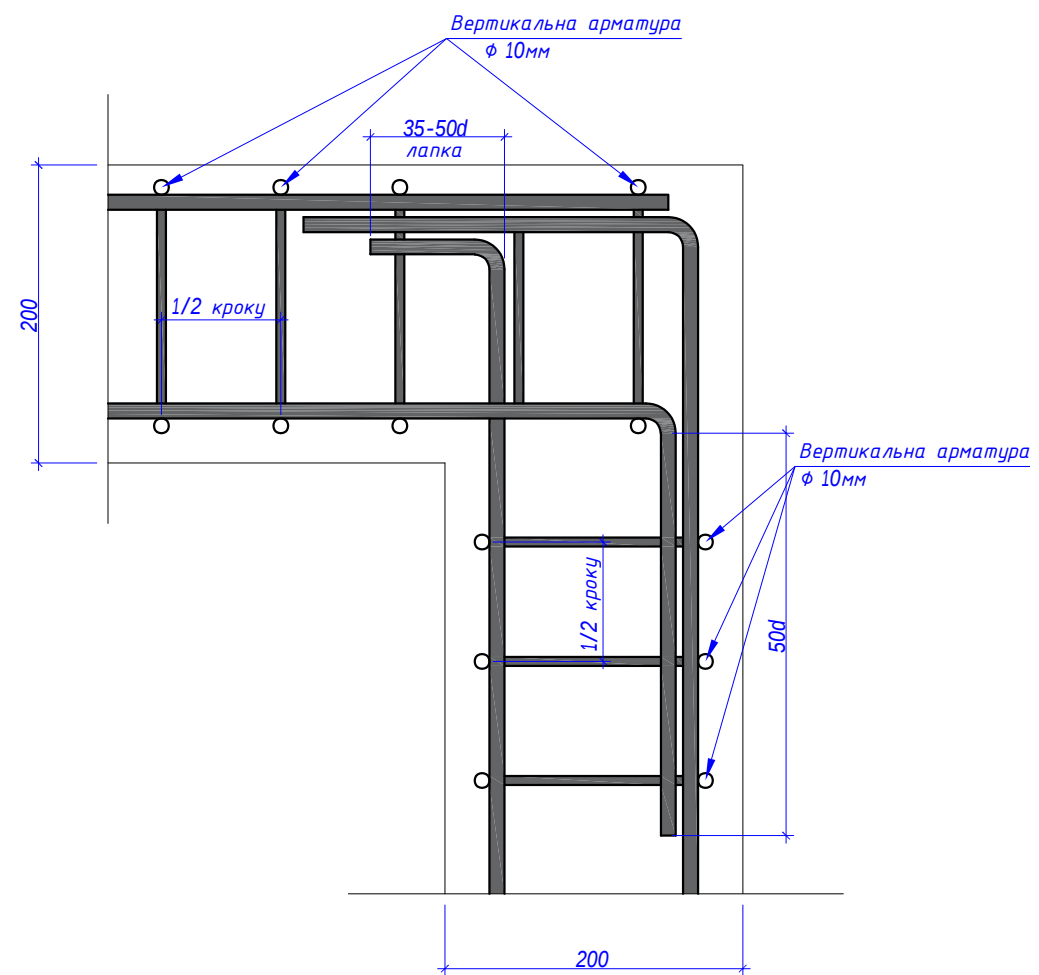

Вузол В М1:5

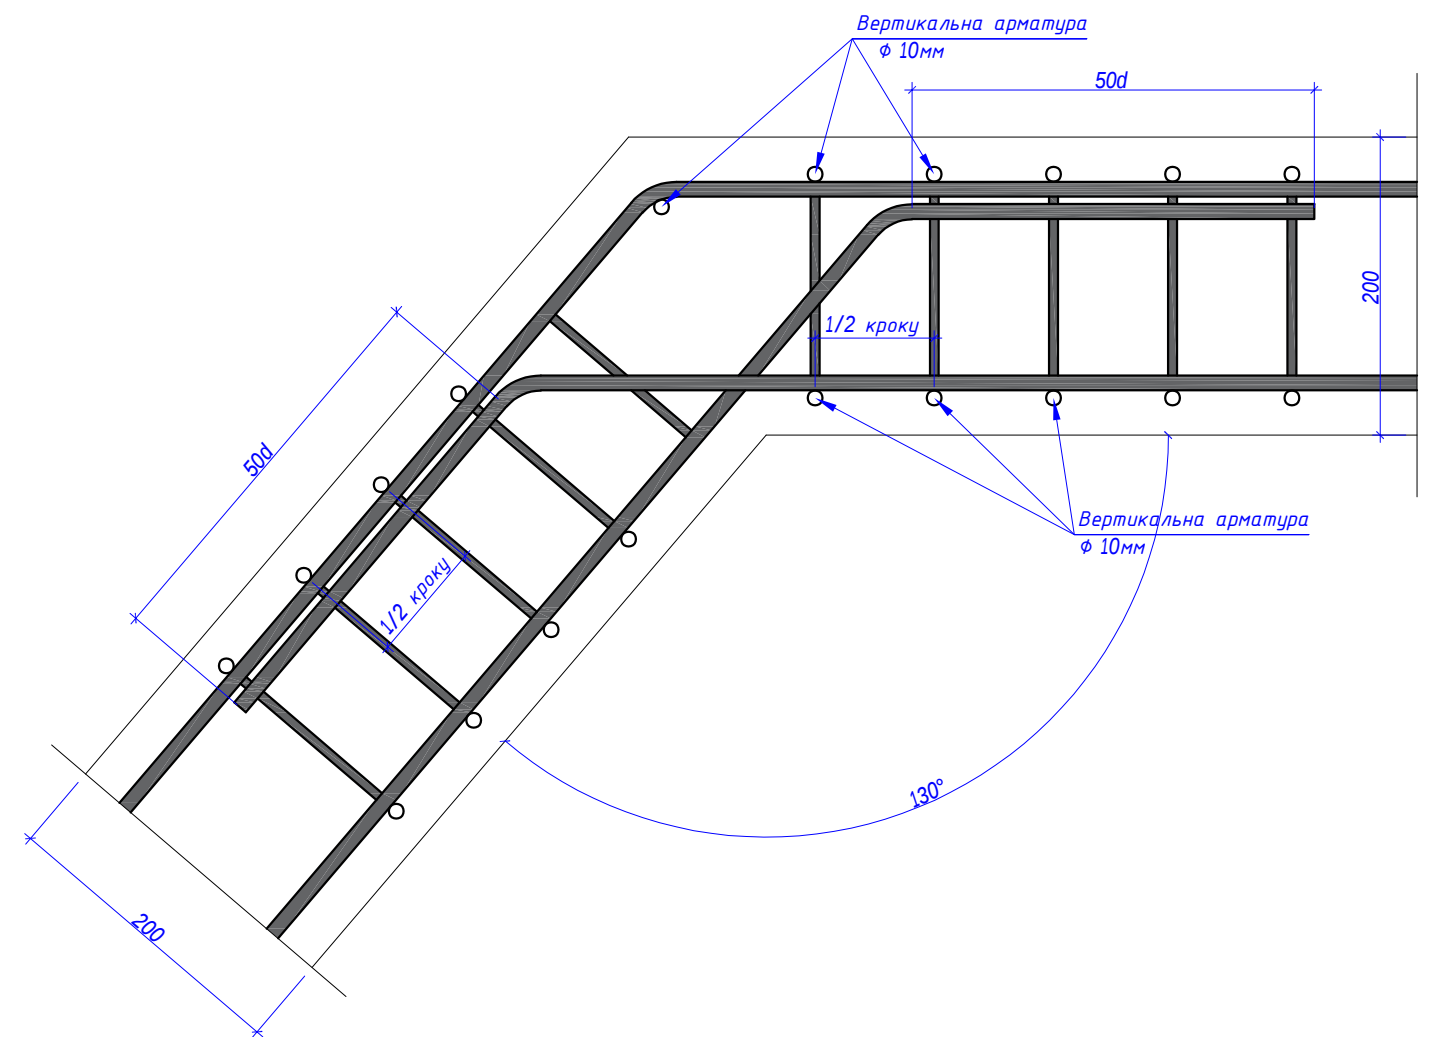

Technical drawing of a building's floor plan with dimensions in millimeters. The plan shows a complex polygonal shape with various rooms and corridors. Dimensions are provided for all walls and openings. Key dimensions include a total width of 4830 mm and a total depth of 4225 mm. The drawing includes a north arrow pointing towards the top right.


Architectural drawing of a brick wall section. The drawing shows a cross-section of a wall with a brick pattern. The overall height is 2250 units, and the overall width is 4250 units. The wall is composed of several layers of bricks, with a total thickness of 500 units. The drawing includes various dimensions and material specifications:

- Dimensions:**
 - Overall height: 2250
 - Overall width: 4250
 - Top horizontal dimensions: 500, 3750, 500
 - Bottom horizontal dimensions: 400, 4250, 400
 - Vertical dimensions on the left: 50, 2200, and a series of 200-unit increments for the brick courses.
 - Vertical dimensions on the right: 120, 80, 50
- Material Specifications:**
 - Б-3 500x500x50:** Indicated for the top and bottom horizontal sections.
 - Б-4 300x1000:** Indicated for the main brick courses.
 - Б-1 200x200x500:** Indicated for the bottom horizontal section.
 - Б-2 200x200x500:** Indicated for the bottom horizontal section.


5-1
200x200x500

5-2
200x200x500


Позначення на плані	Найменування	Розмір (мм)	Кількість
Б-1	Блок 200х200х500 (прогони)		1239
Б-2	Блок 200х200х400 (колона)		286
Б-3	Блок 500х500х50 (кришка колони)		13
Б-4	Блок 300х1000 (кришка стіни)		61

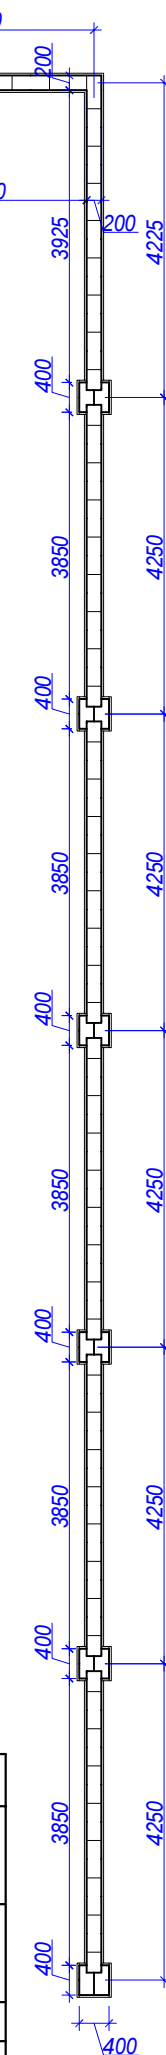

План М1:100

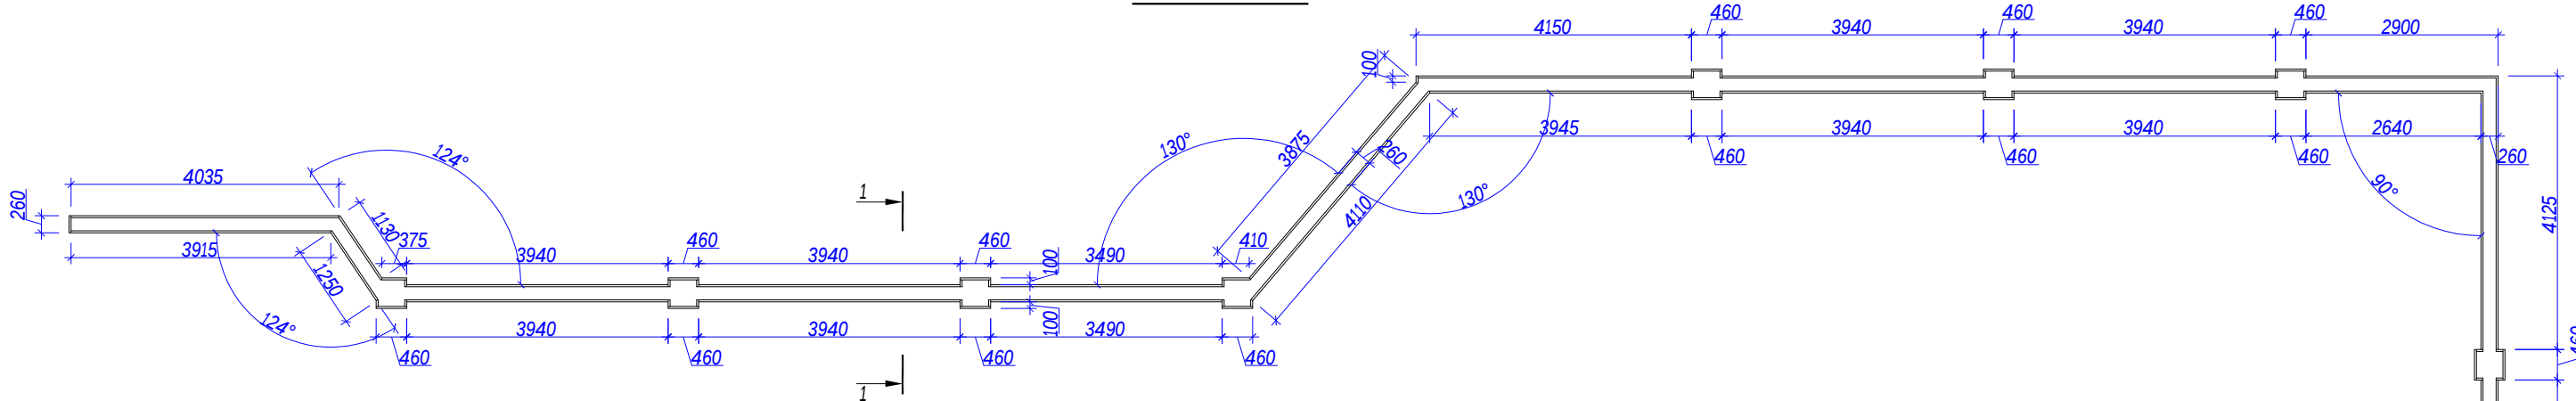

Розріз 1-1 М1:10

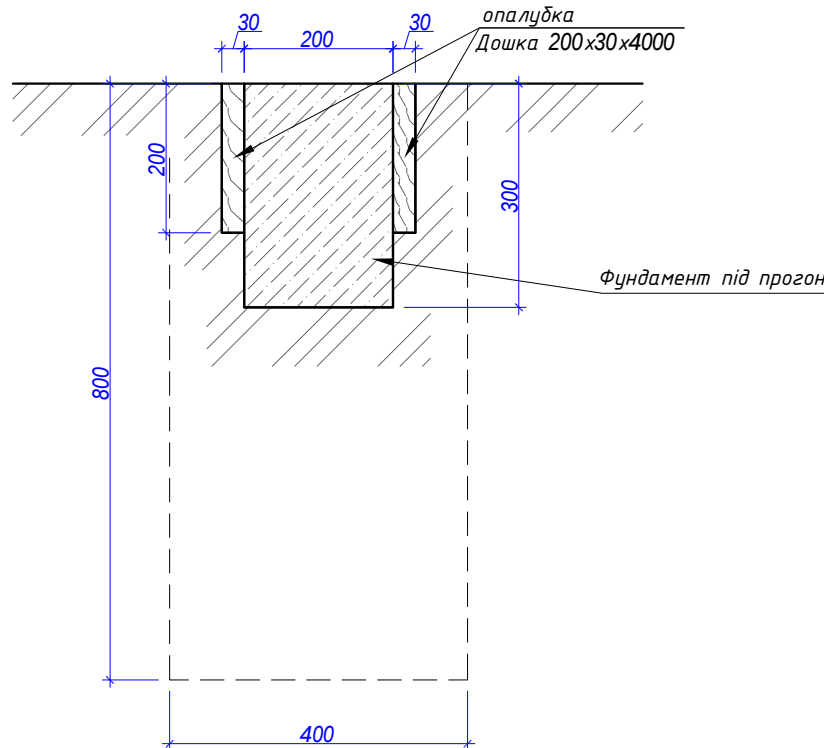

Специфікація матеріалів

Позначення на плані	Найменування	Розмір (мм)	Кількість
D-1	Дошка 200х30х4000		134 м/п 34 шт

