



Інв. № ор.	Підпис і дата	Зам інв. №	Погоджено:		

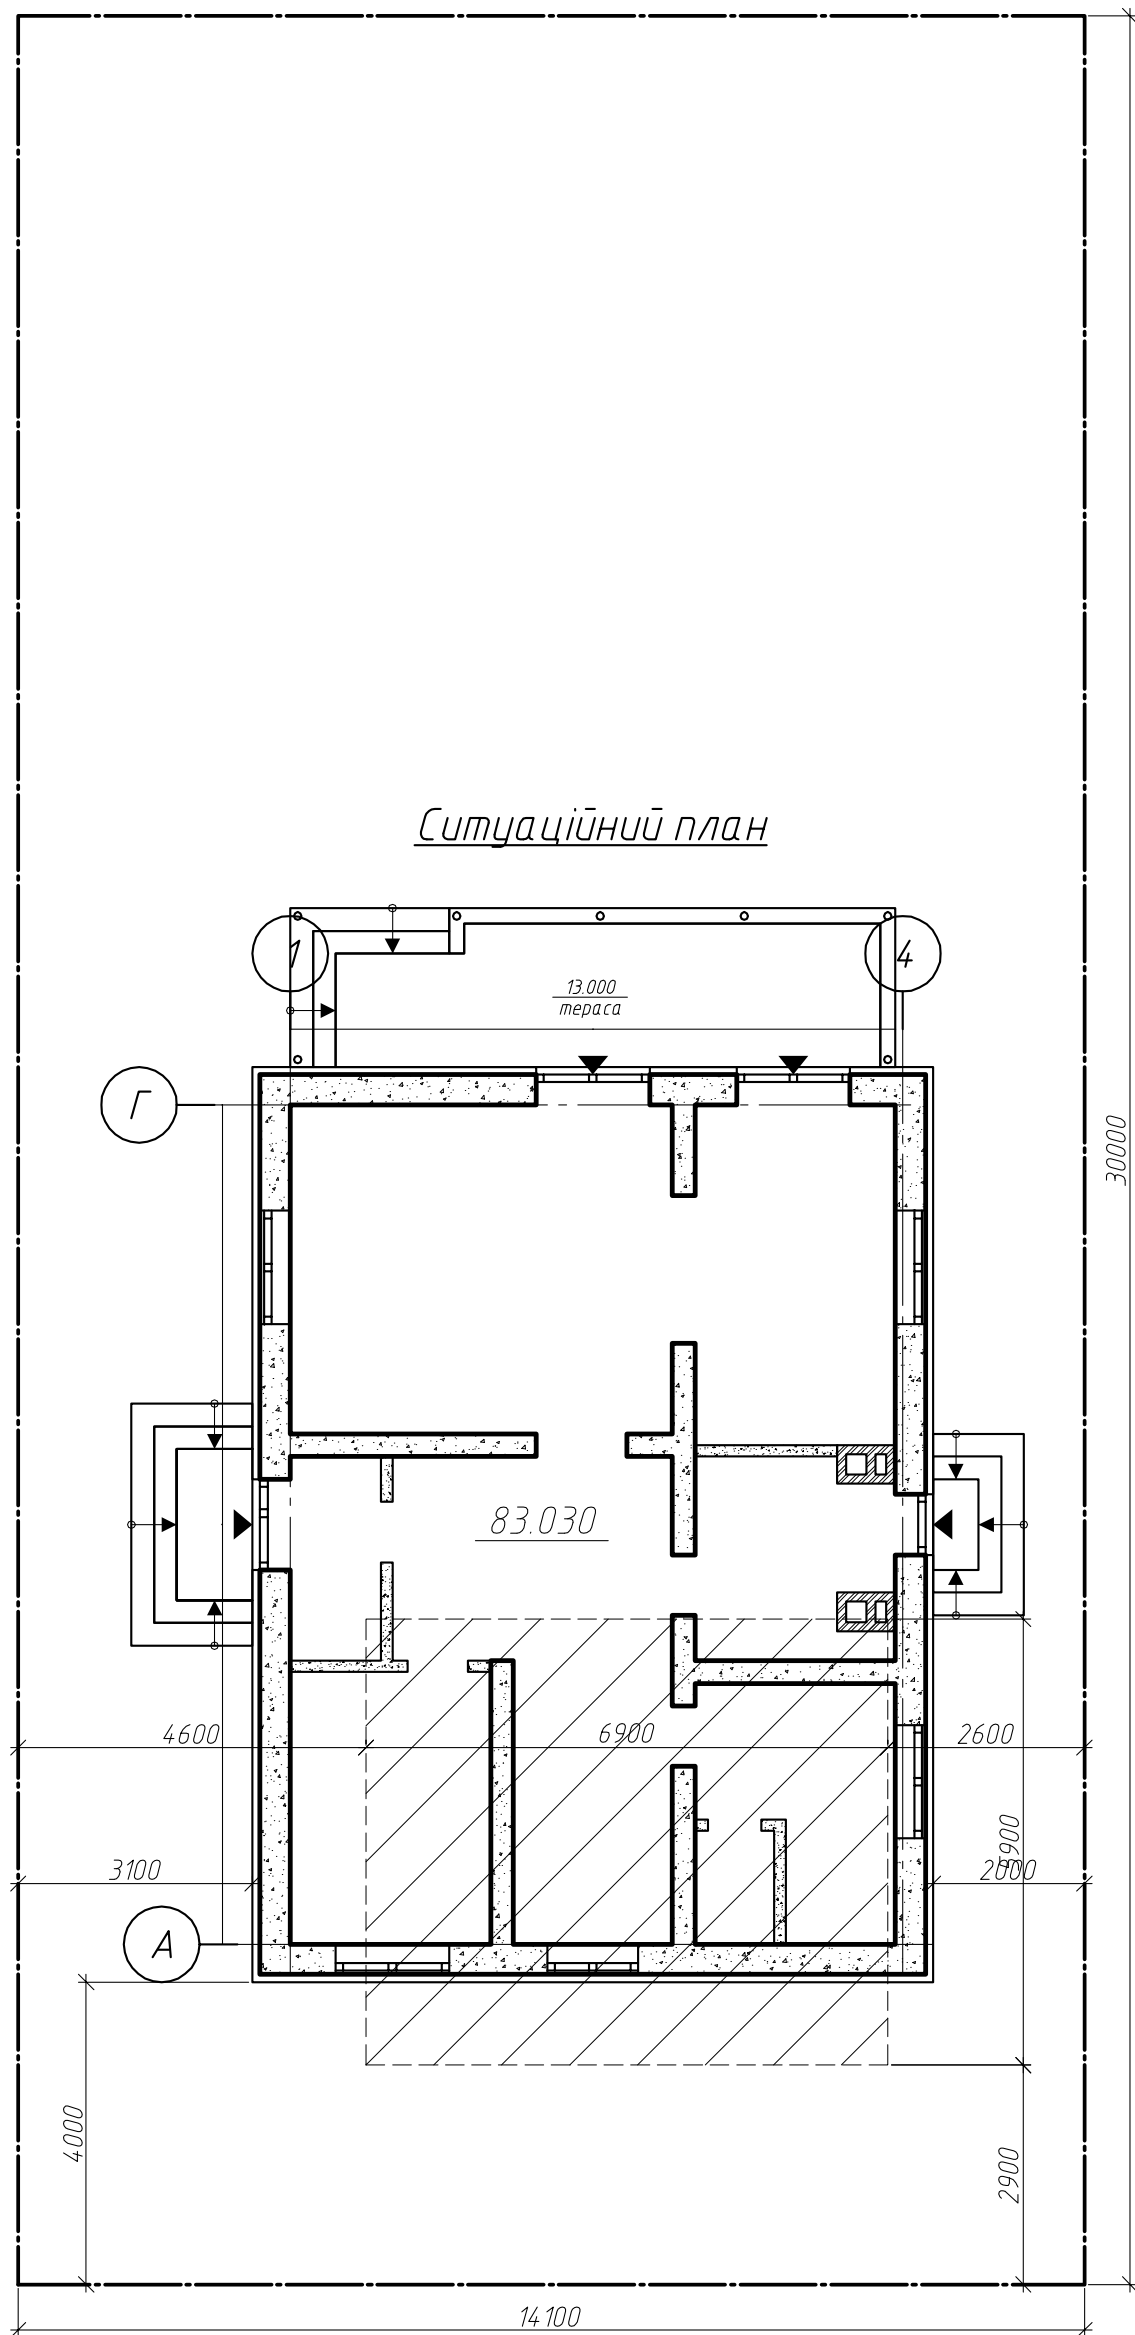

Зм.	Кільк.	Арк.	№ док.	Підпис	Дата				Стадія	Аркуш	Аркушів
										2	
						Ситуаційний план					

Інв. № ор.	Підпис і дата	Зам інв. №	Погоджено:			

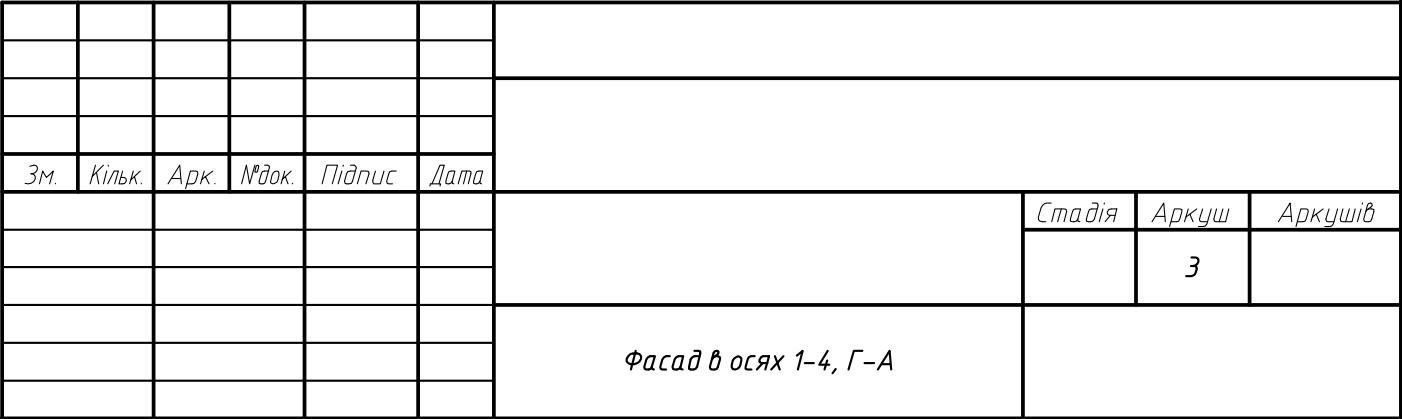

The floor plan shows a rectangular apartment with a central staircase. The layout includes:

- Entrance (передпокії):** 11.184 sq.m, featuring a coat closet (гардероб) with 2.160 sq.m.
- Living Room (спальня):** 22.725 sq.m, containing a sofa, a coffee table, and a television.
- Bedroom (спальня):** 11.925 sq.m, featuring a bed and a desk.
- Bedroom (спальня):** 12.600 sq.m, featuring a bed and a desk.
- Bathroom (ванна кімната):** 11.925 sq.m, containing a bathtub, toilet, and sink.
- Staircase (сходи):** 7.881 sq.m, located in the center of the apartment.
- Storage:** A wardrobe (гардероб) with 2.423 sq.m is located near the entrance.
- Terrace (тераса):** 15.600 sq.m, located at the top of the plan, featuring a circular table and chairs.


Dimensions:

- Vertical:** 4500 (top section), 3000 (middle section), 3600 (bottom section), total 11100.
- Horizontal:** 2800 (left section), 2400 (middle section), 2800 (right section), total 8000.

Labels and Notes:

- Виттяжка плити вентиляція кухні (Kitchen range hood ventilation)
- димохід+вентиляція котельні та ванної (Chimney + ventilation for boiler and bathroom)

Інв. № ор.	Підпис і дата	Зам інв. №	Погоджено:			

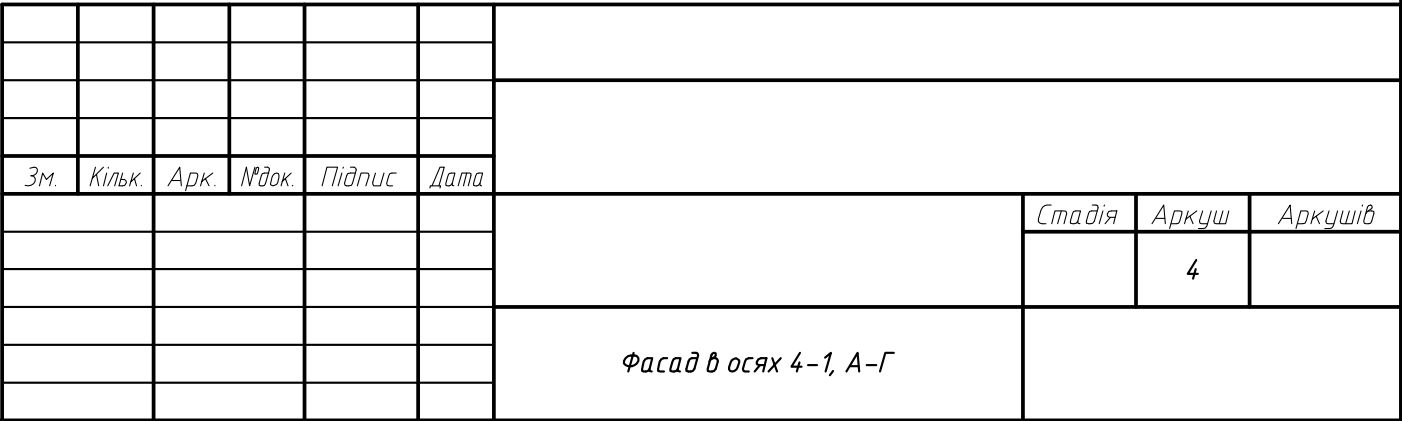

Architectural floor plan of a 4-room apartment. The plan includes a terrace (15.600), three bedrooms (22.725, 11.925, 12.600), a bathroom (11.925), a kitchen (2.423), a living area (11.184), a hallway (2.160), and a wardrobe (2.160). The plan also shows a staircase (1.081) and a central corridor (1.040). Dimensions are provided for the overall structure (8000 x 11100) and individual rooms. The plan is divided into four main sections (1, 2, 3, 4) and includes a grid system (A, B, Г).


Room labels and dimensions:

- тераса: 15.600
- спальня: 22.725
- спальня: 11.925
- спальня: 12.600
- ванная кімната: 11.925
- кухня: 2.423
- передпокій: 11.184
- гардероб: 2.160
- гардероб: 2.423
- сходи: 1.081
- коридор: 1.040

Grid system: A, B, Г (vertical); 1, 2, 3, 4 (horizontal).

Overall dimensions: 8000 (width) x 11100 (height).


Погоджено:				

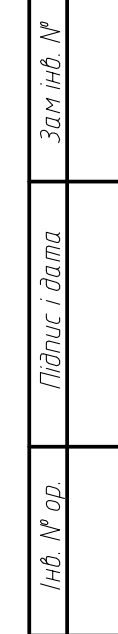


Зм.	Кільк.	Арк.	№док.	Підпис	Дата					
								Стадія	Аркуш	Аркушів
									5	
						Фасад в осях 1-4, Г-А				

Погоджено:					
Зам інв. №					
Підпис і дата					
Інв. № ор.					

Фасад в осях 4-1

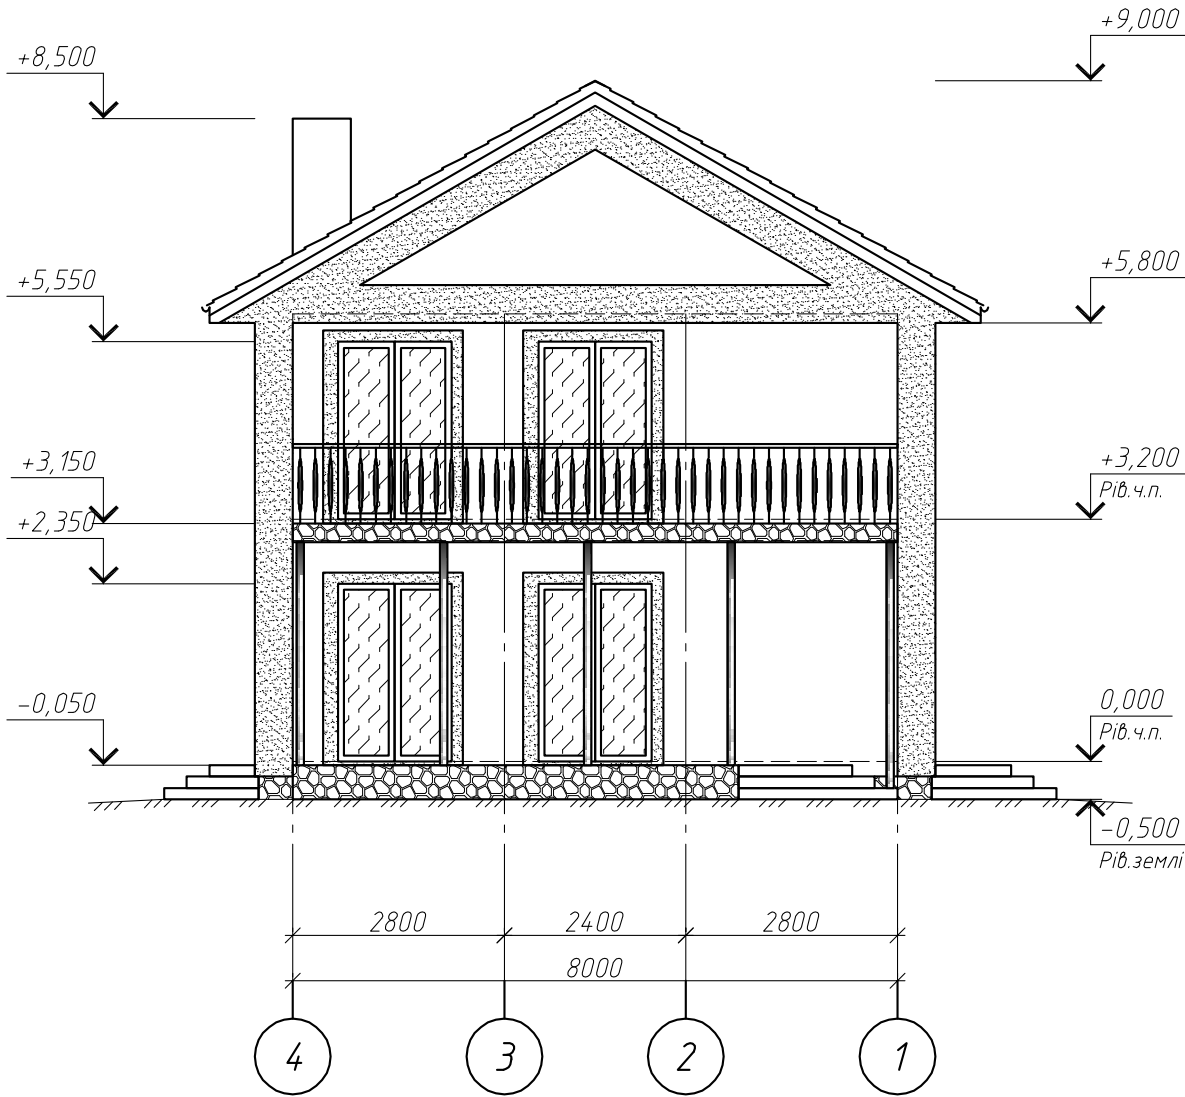

Фасад в осях А-Г

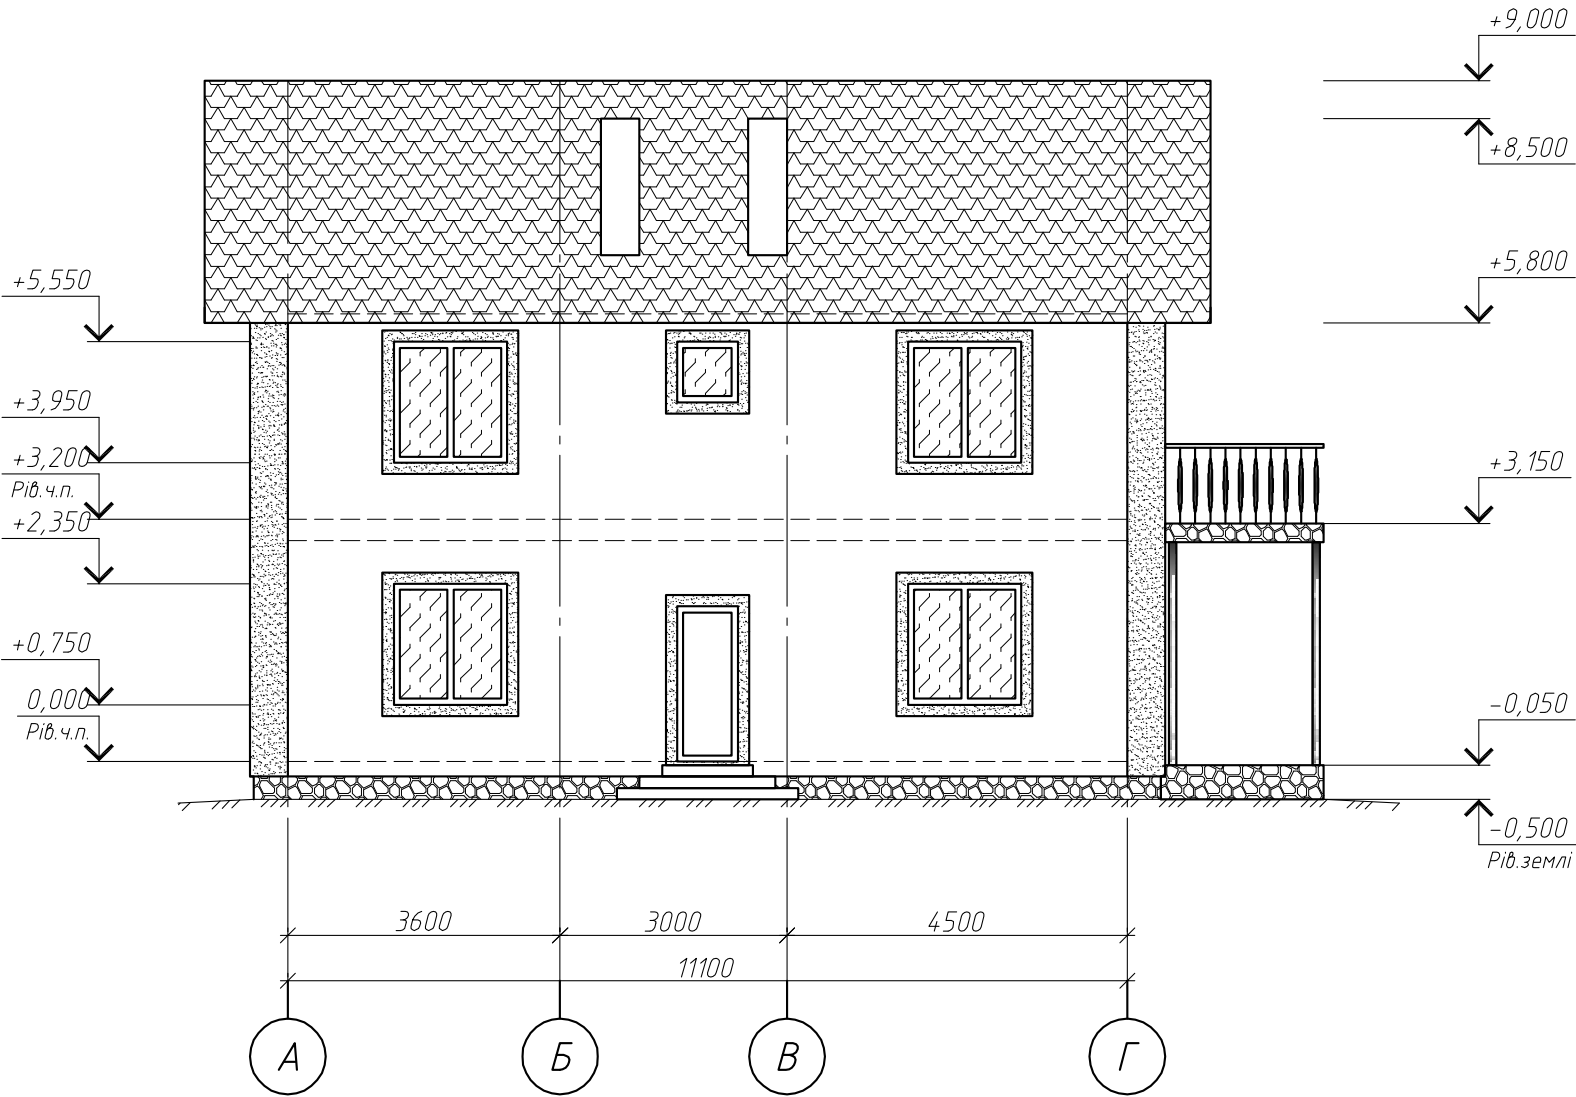

Зм.	Кільк.	Арк.	№ док.	Підпис	Дата			Стадія	Аркуш
									6
						Фасад в осях 4-1, А-Г			