



Лестница 2-1ЭТ.


Вид А

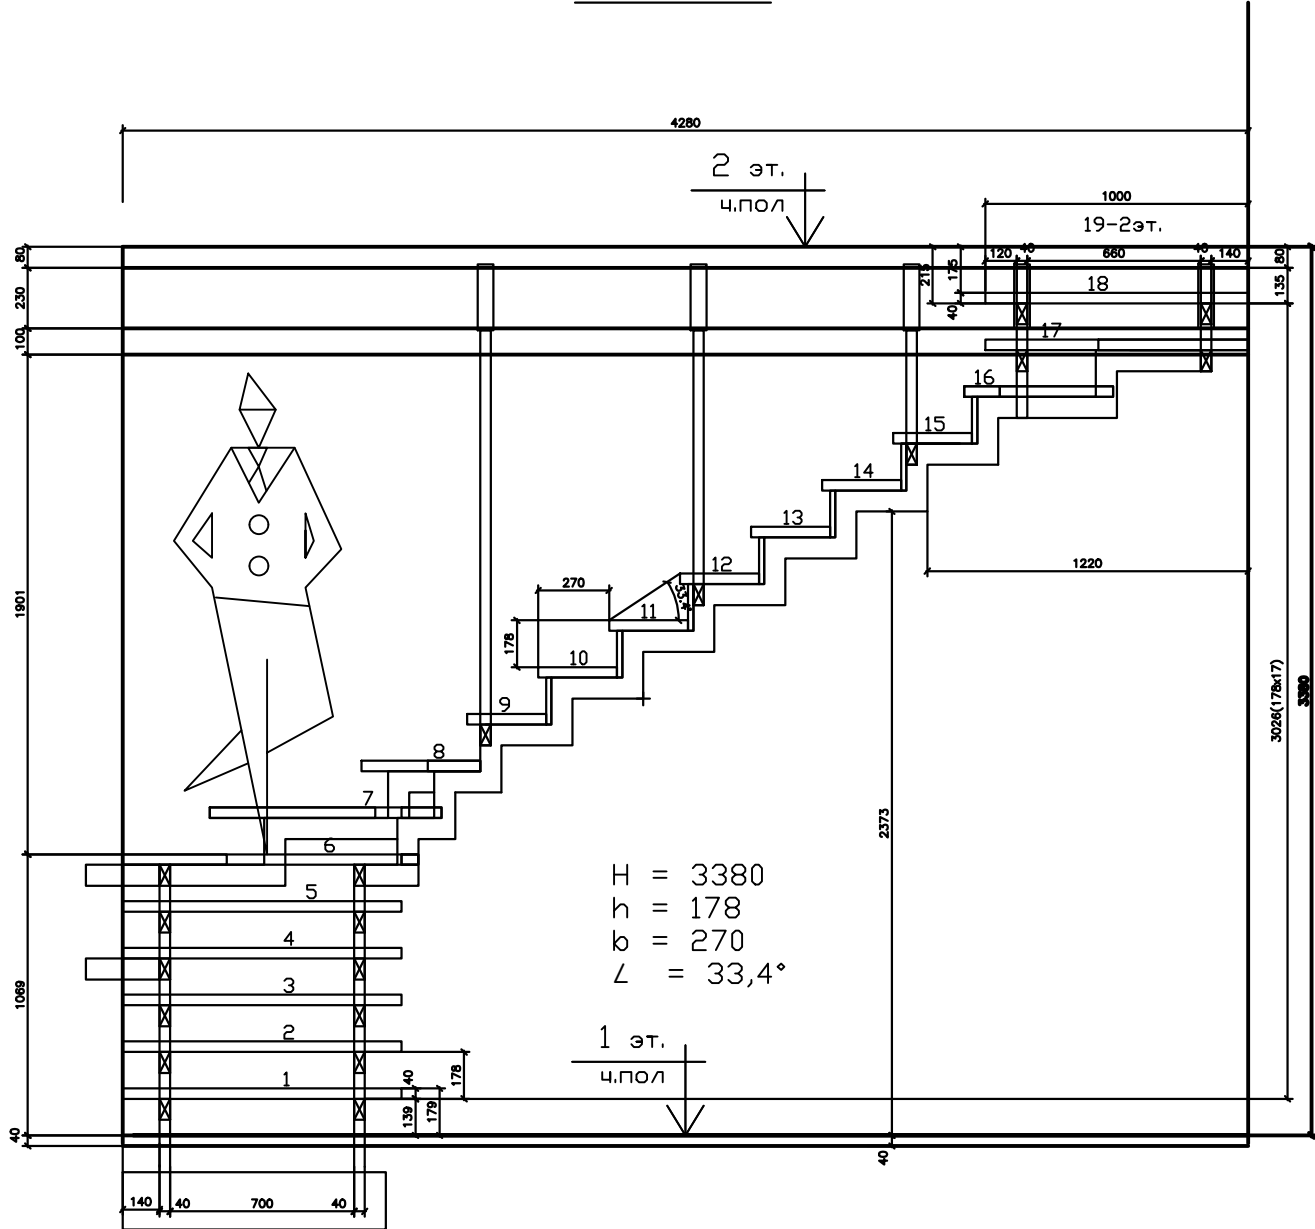


ПЛАН

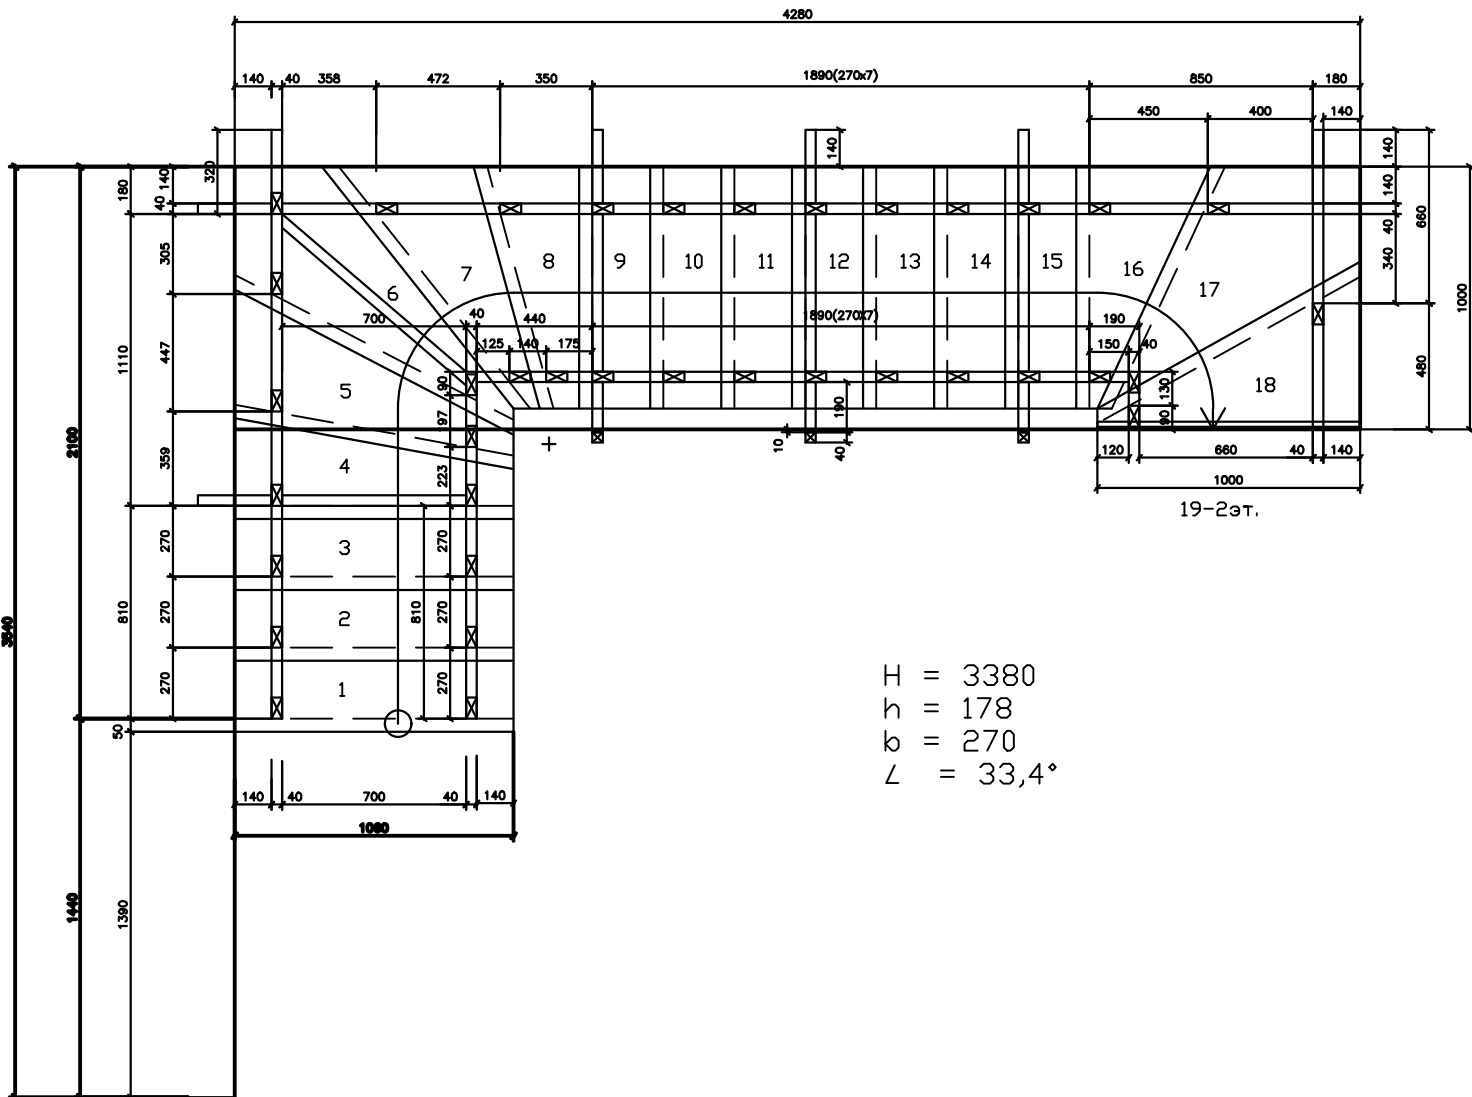

Лестница 3-2эт.

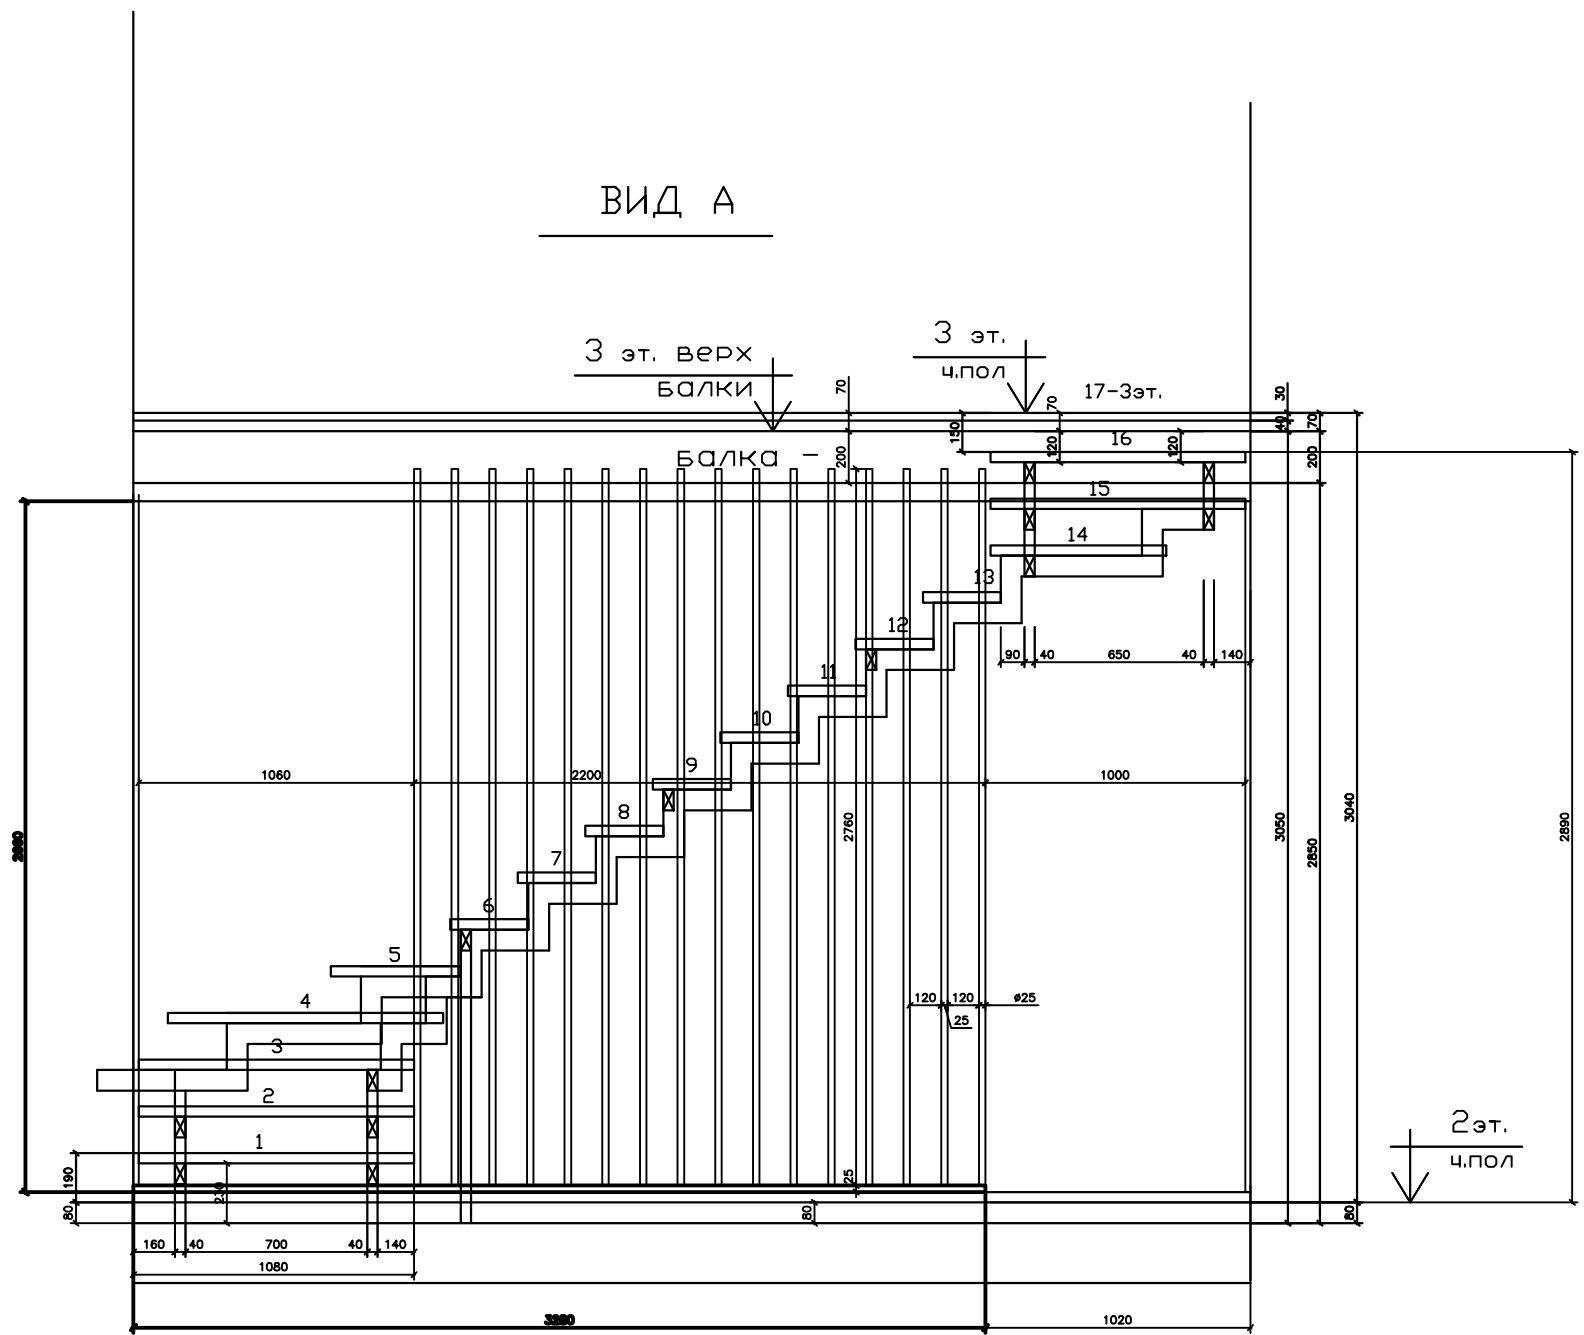

H = 3040
h = 180
h1 = 160
b = 260
 $\angle = 34,7^\circ$

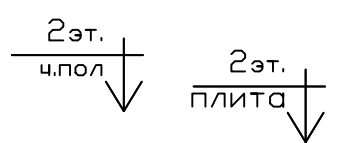

ПЛАН

